


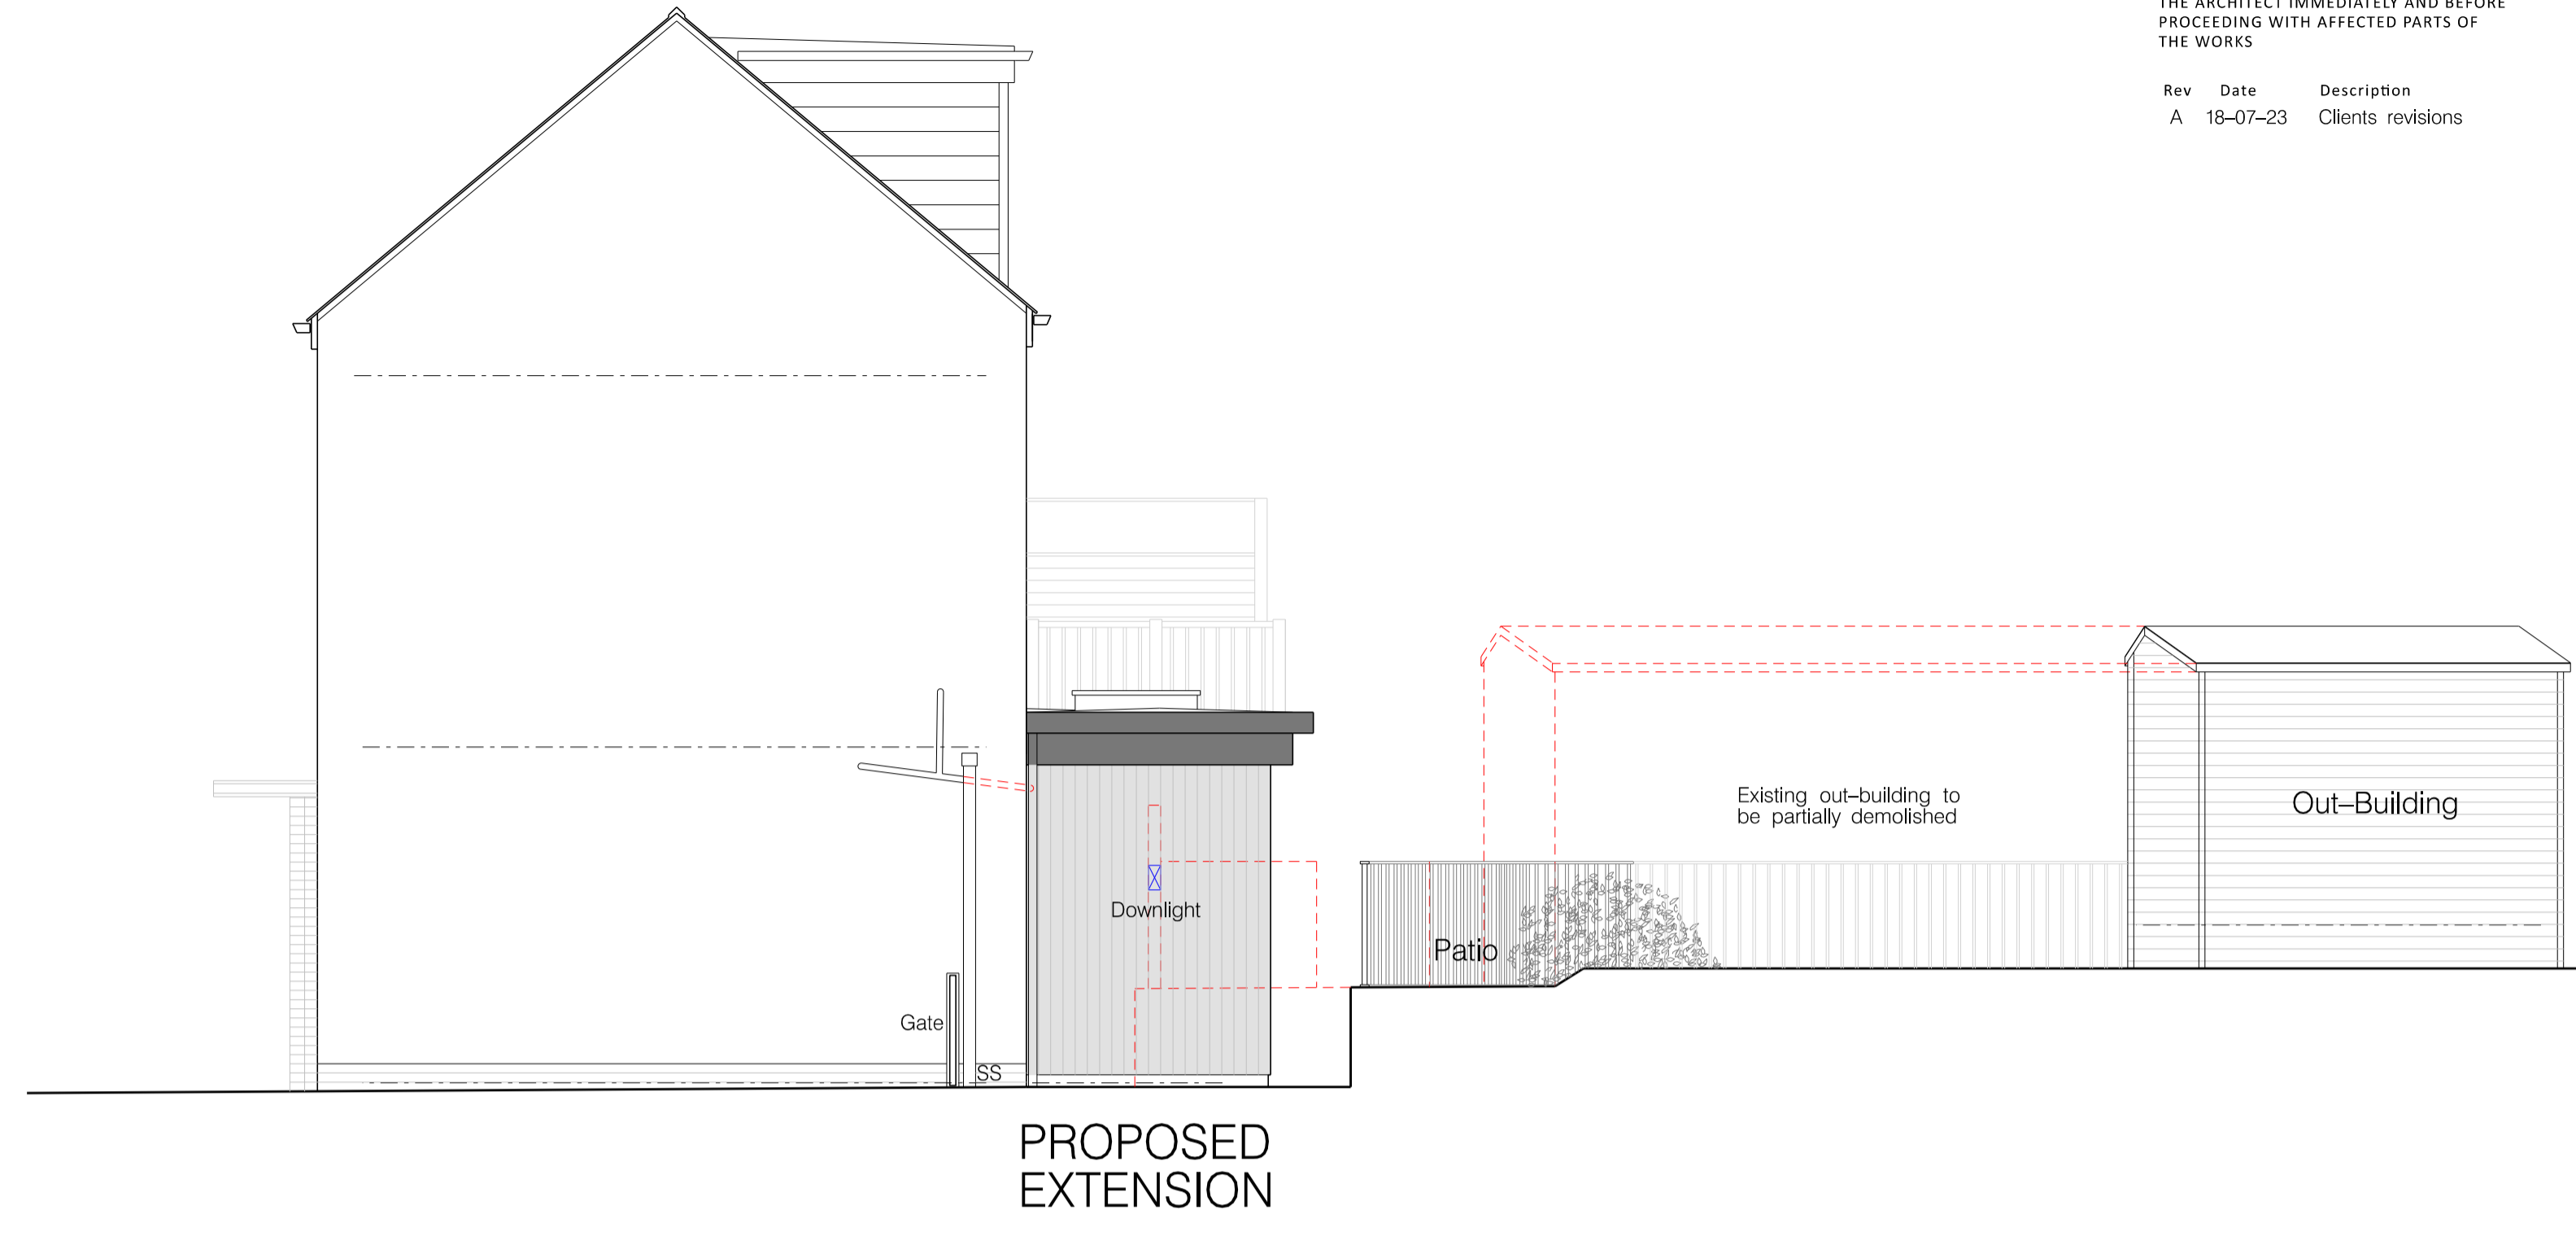

PROPOSED  
EXTENSION


PROPOSED SOUTH ELEVATION

DATUM 0.000m



PROPOSED  
EXTENSION

PROPOSED WEST ELEVATION

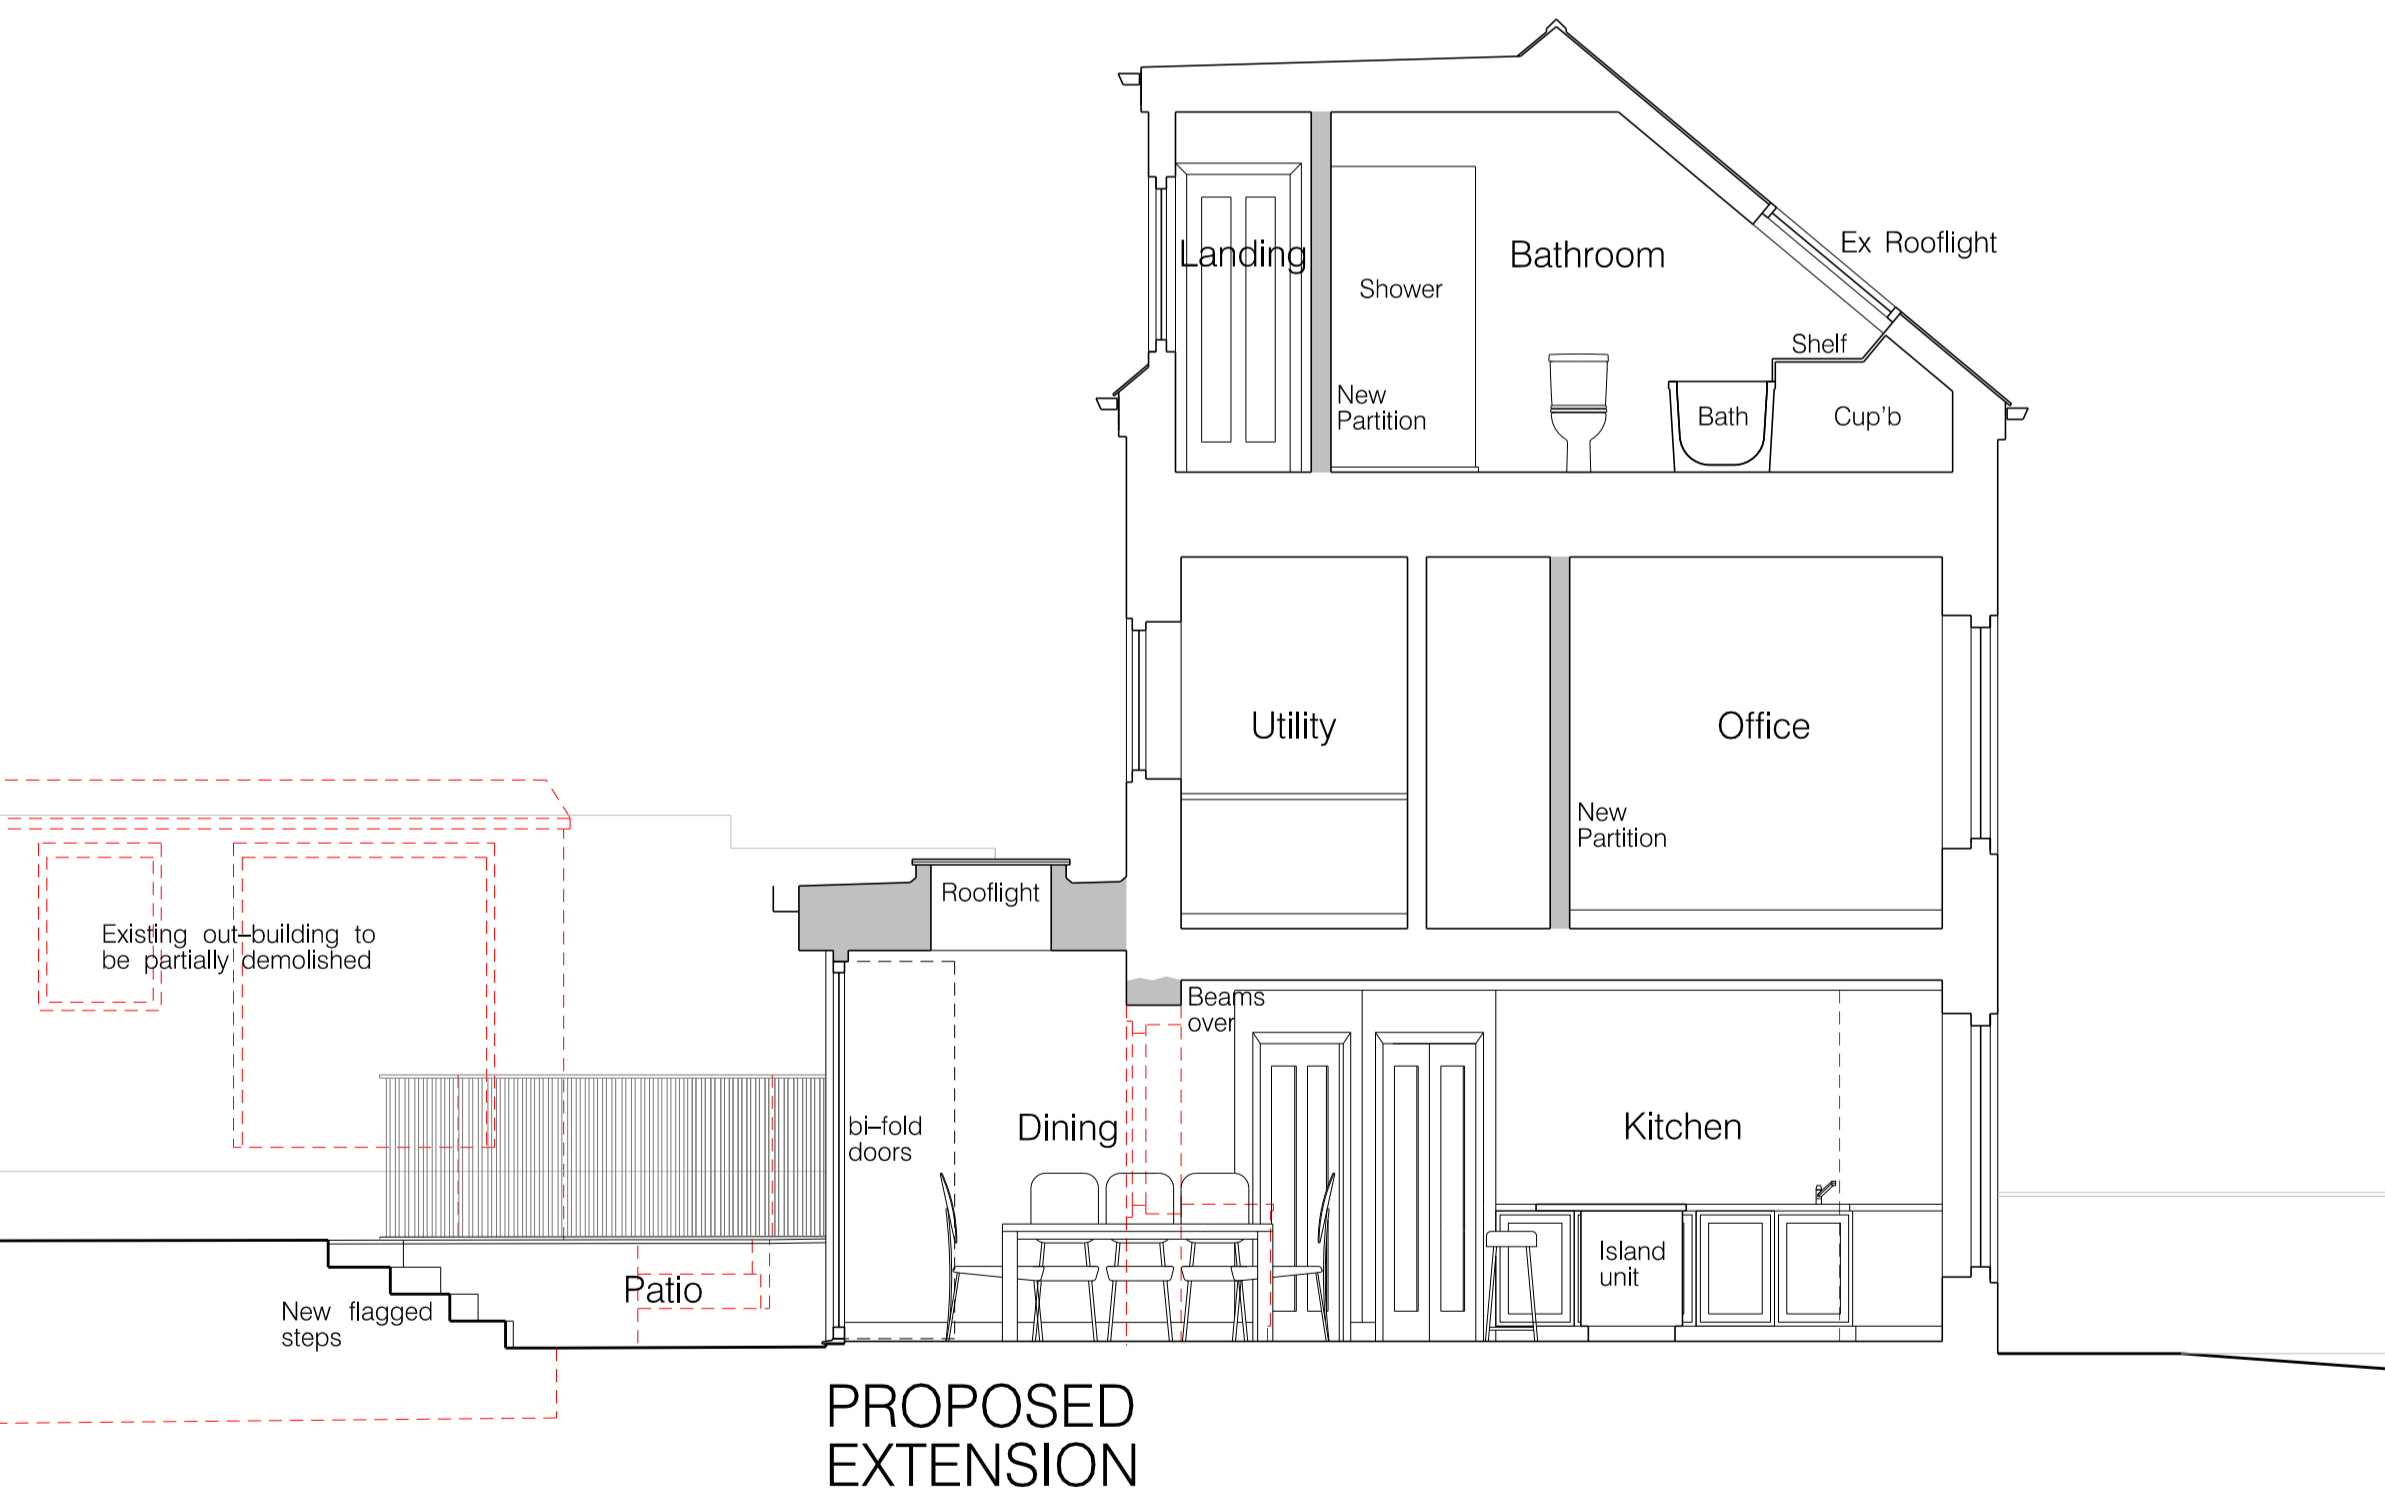


PROPOSED  
EXTENSION

PROPOSED SECTION B-B

DATUM 0.000m

Red dotted lines indicates existing  
structure / materials to be removed  
/demolished

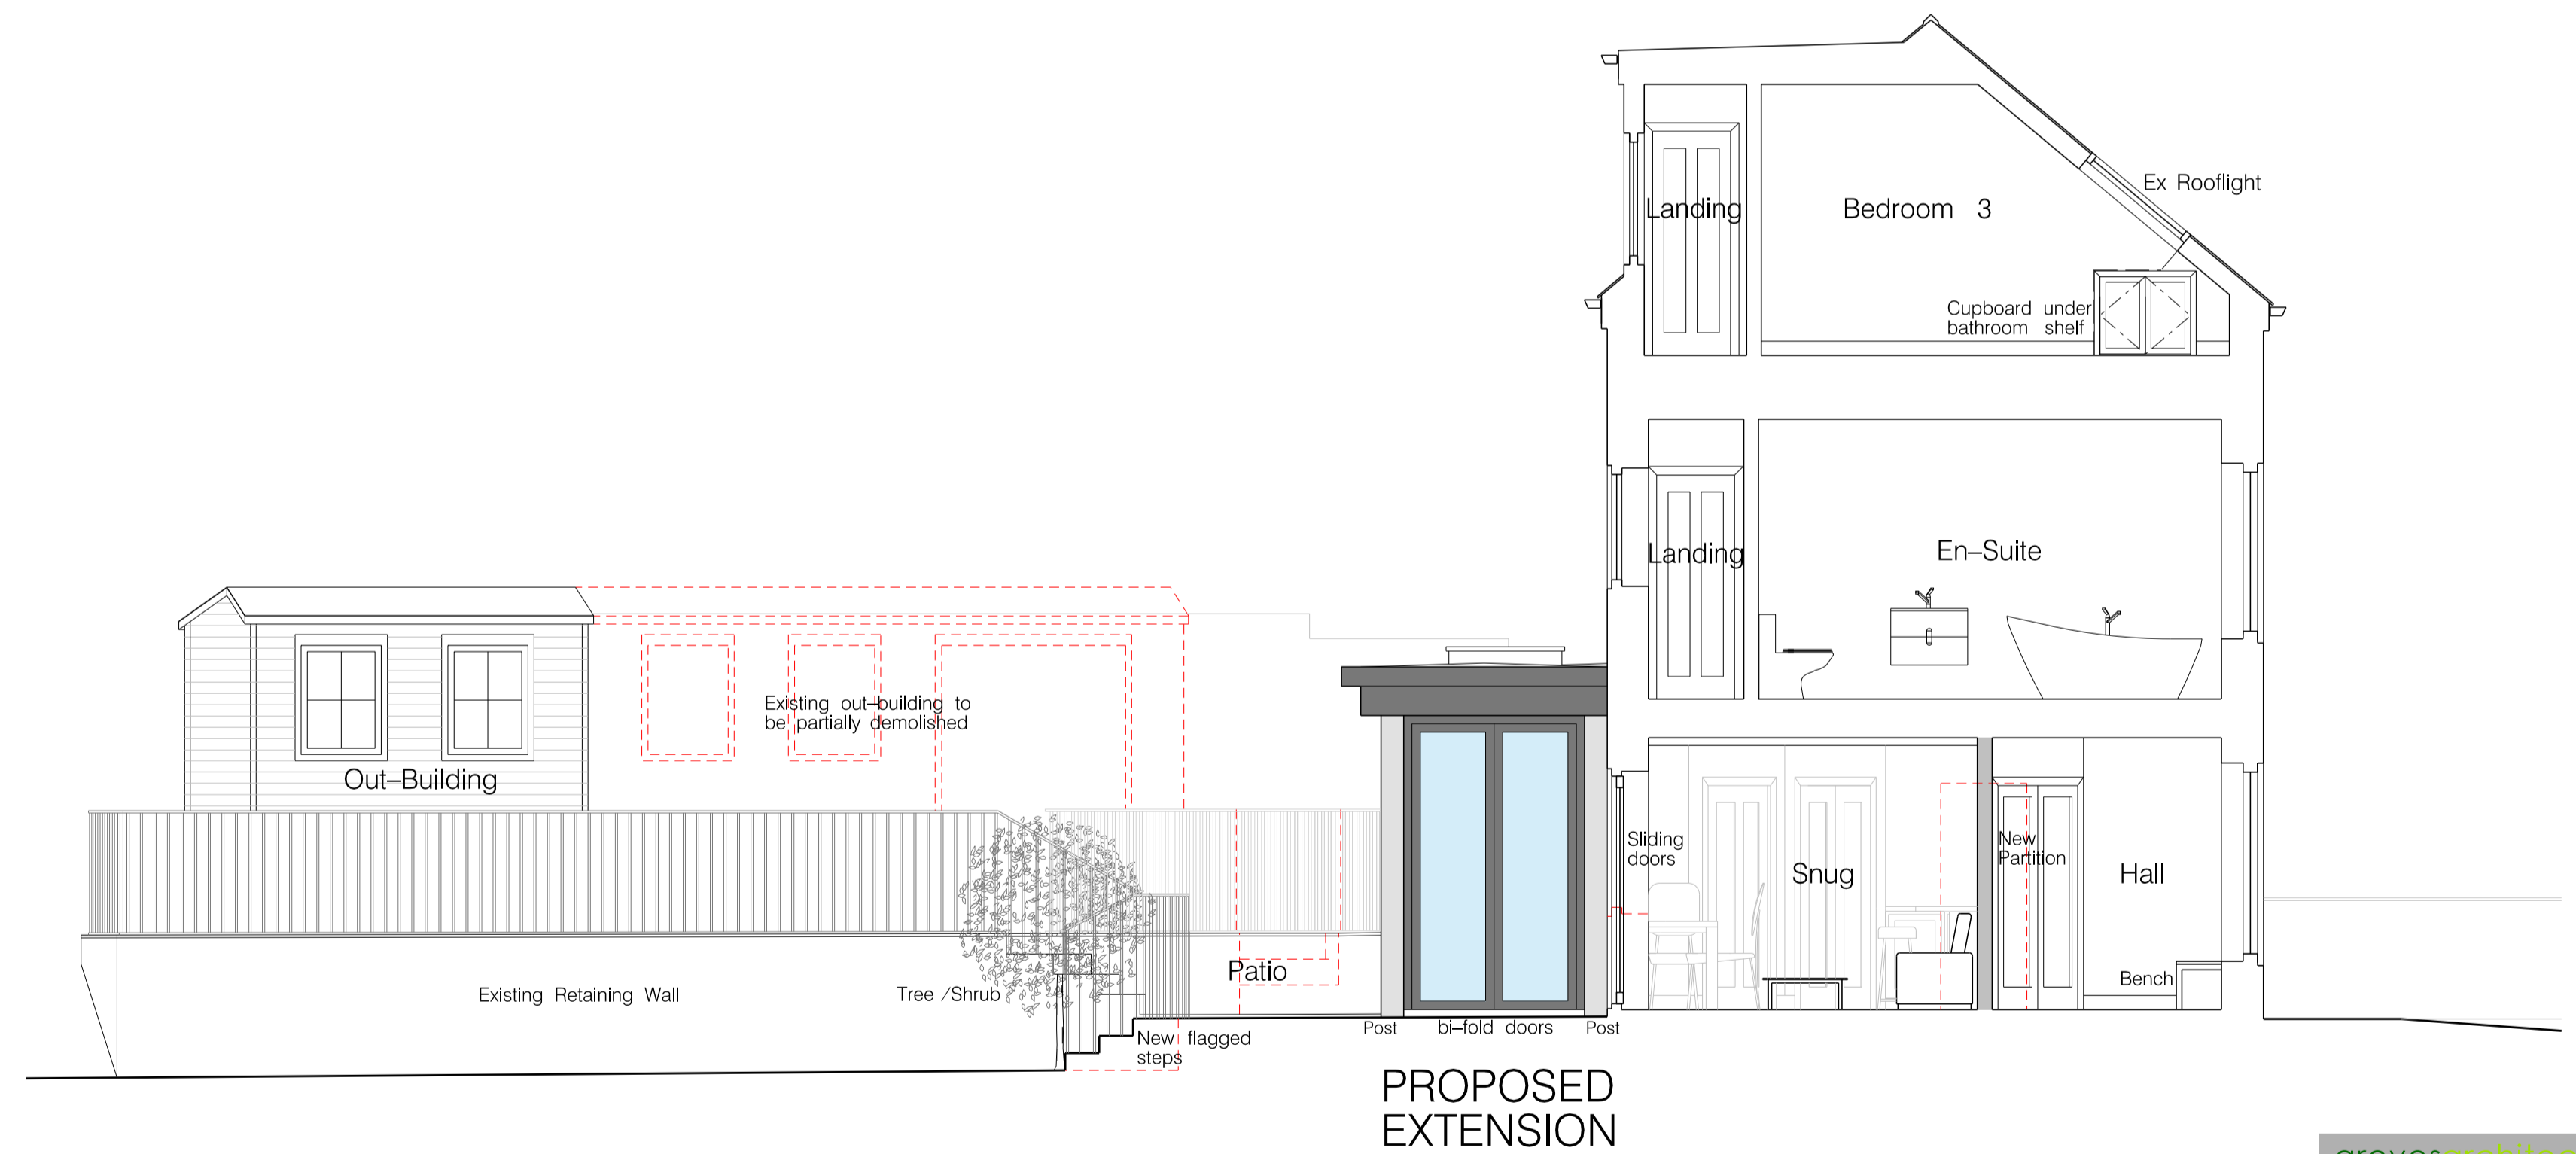

PROPOSED  
EXTENSION

PROPOSED EAST ELEVATION /SECTION A-A