




PROPOSED SECOND FLOOR LAYOUT PLAN

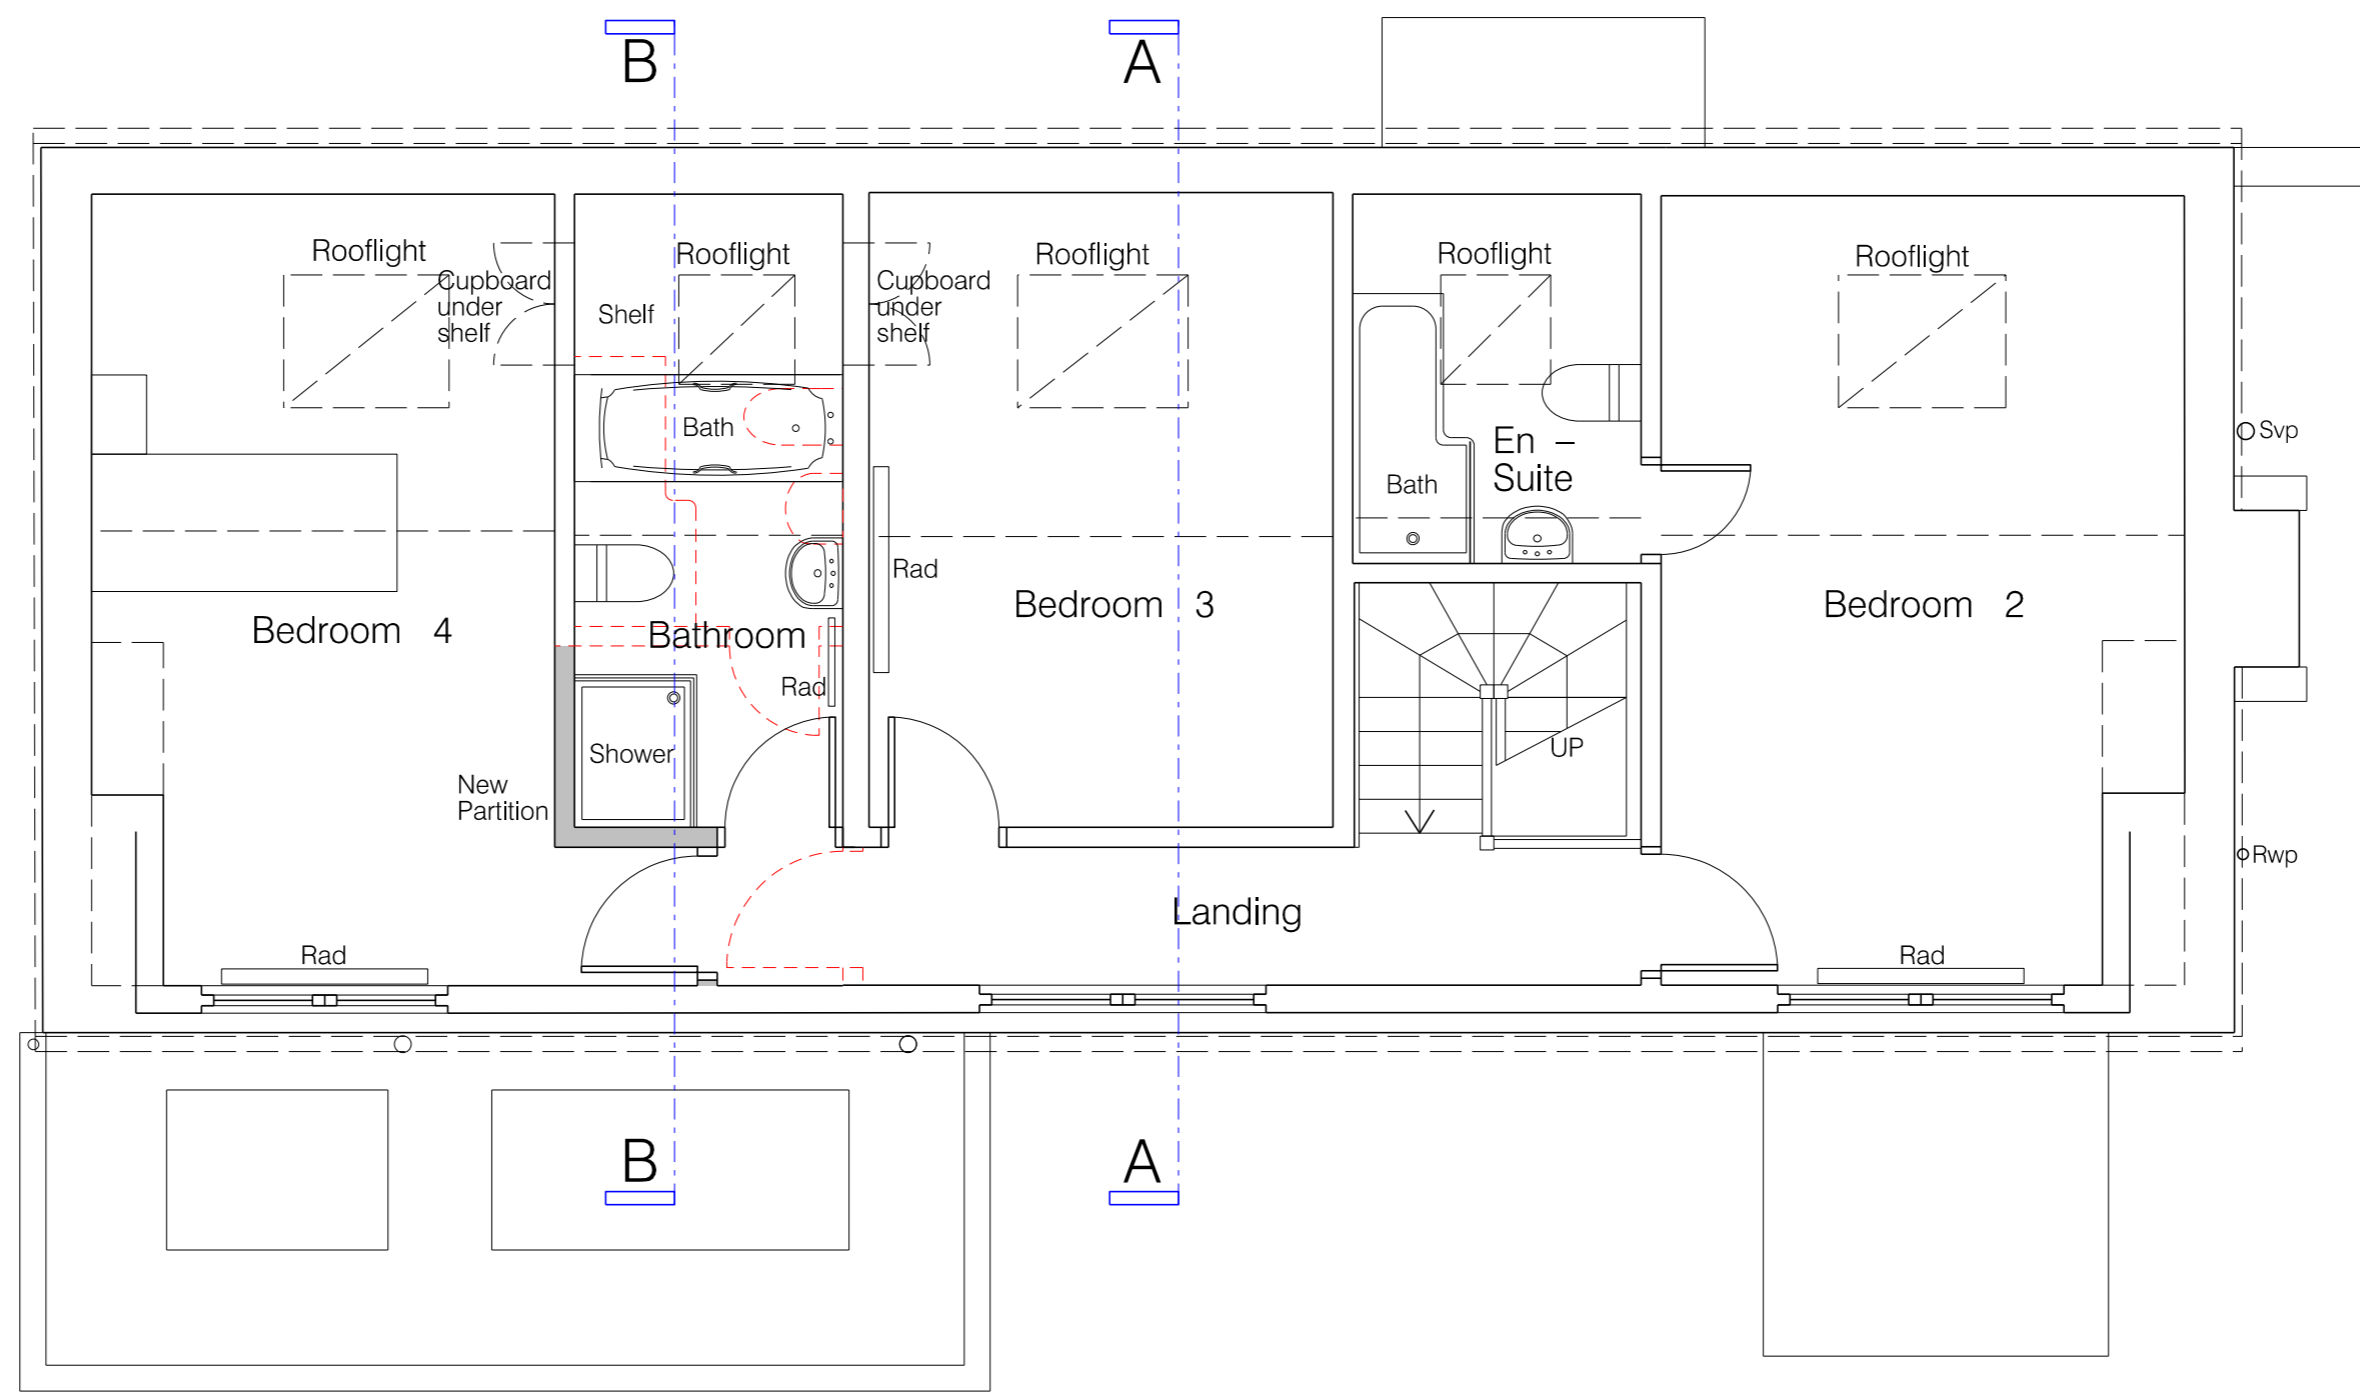

PROPOSED FIRST FLOOR LAYOUT PLAN

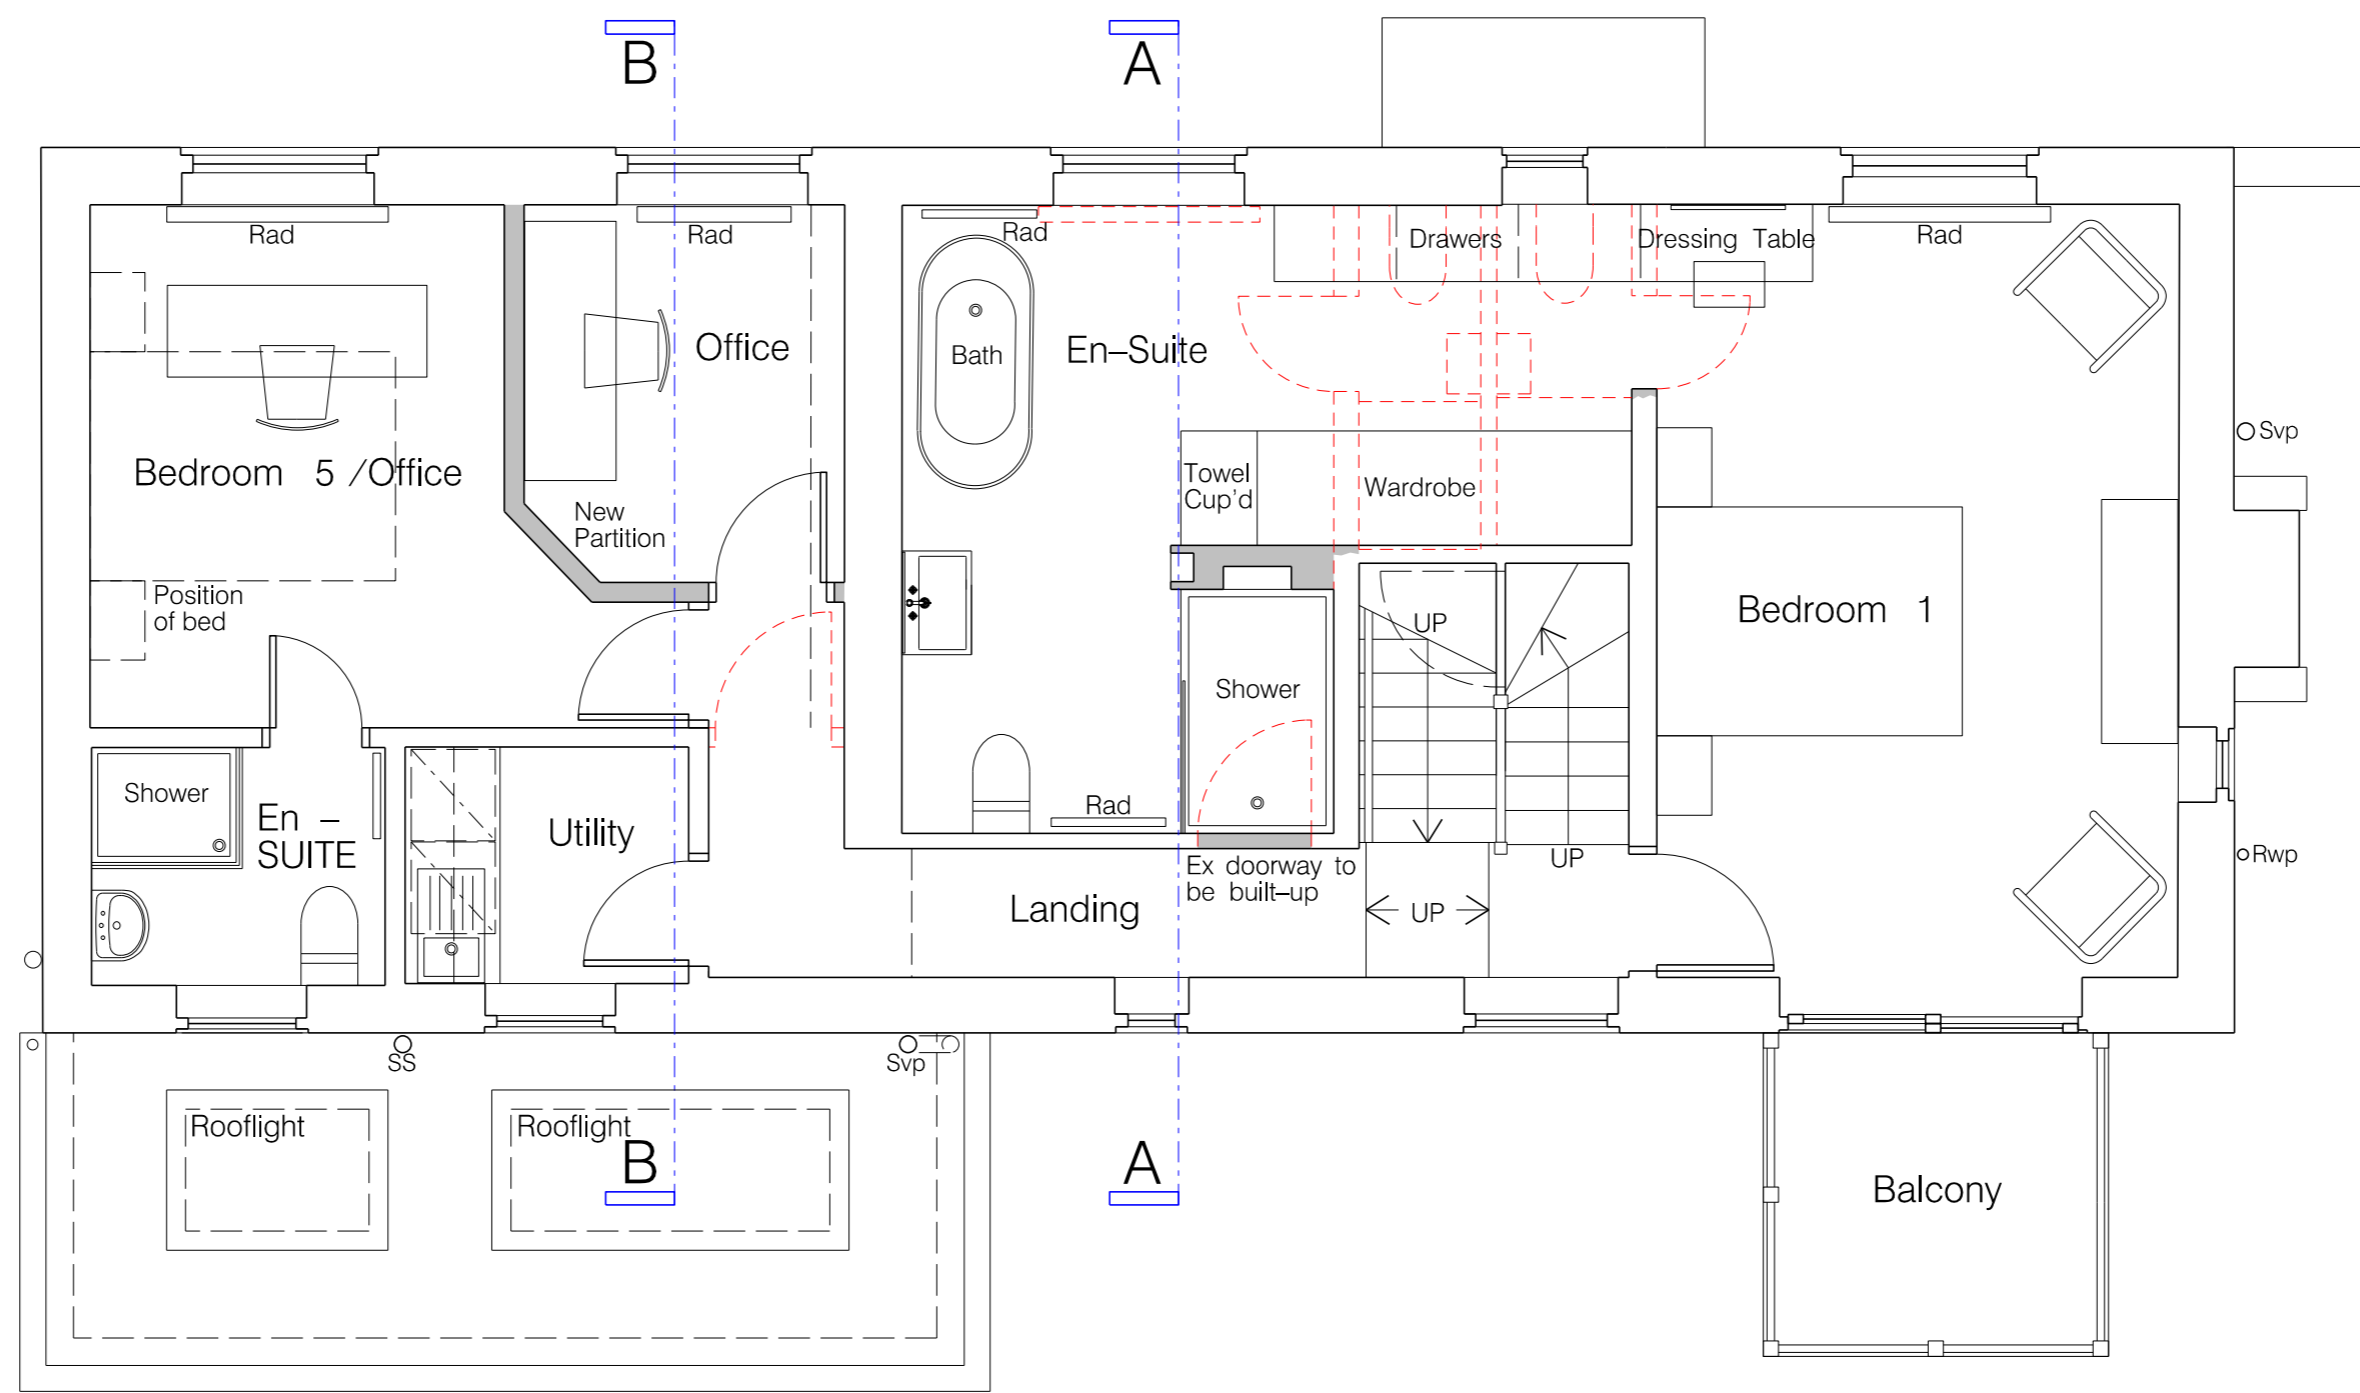

PROPOSED EXTENSION

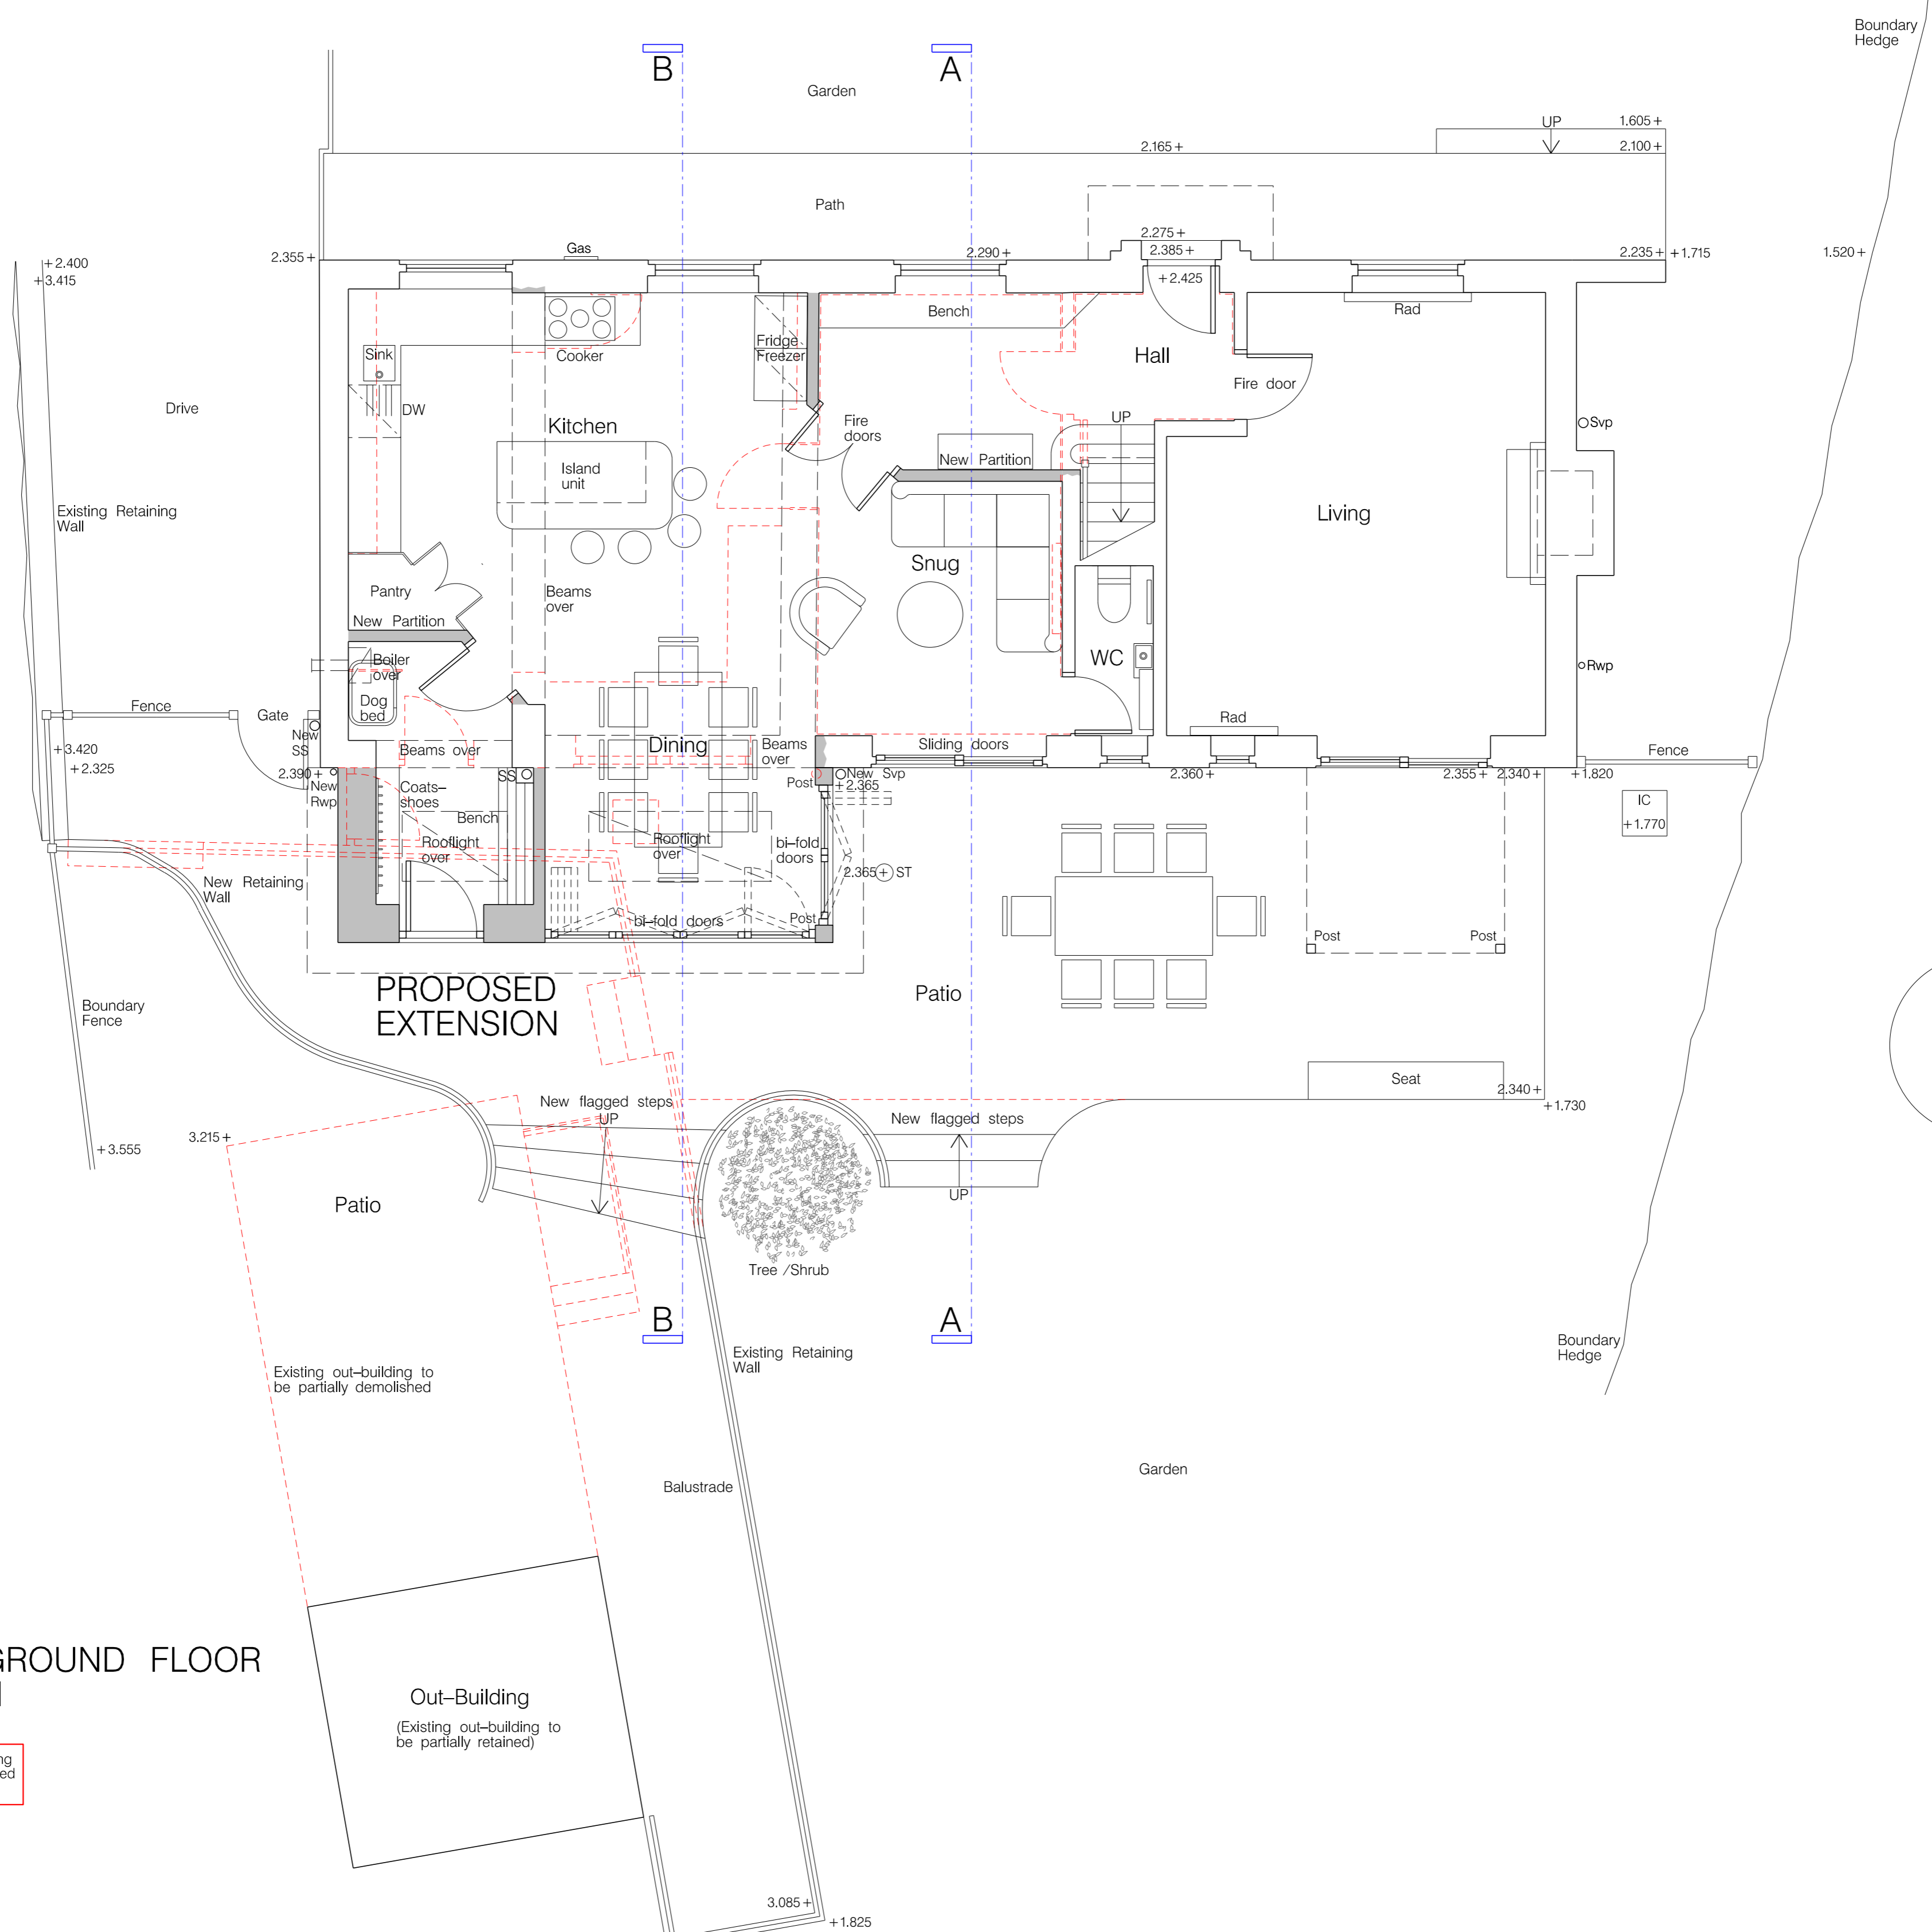

PROPOSED GROUND FLOOR LAYOUT PLAN

Red dotted lines indicates existing structure / materials to be removed / demolished