



Elevated Front Elevation




Rear Elevation



Glaphorn Road View


Existing entrance unchanged.
Existing driveway hard bound
Existing brick wall

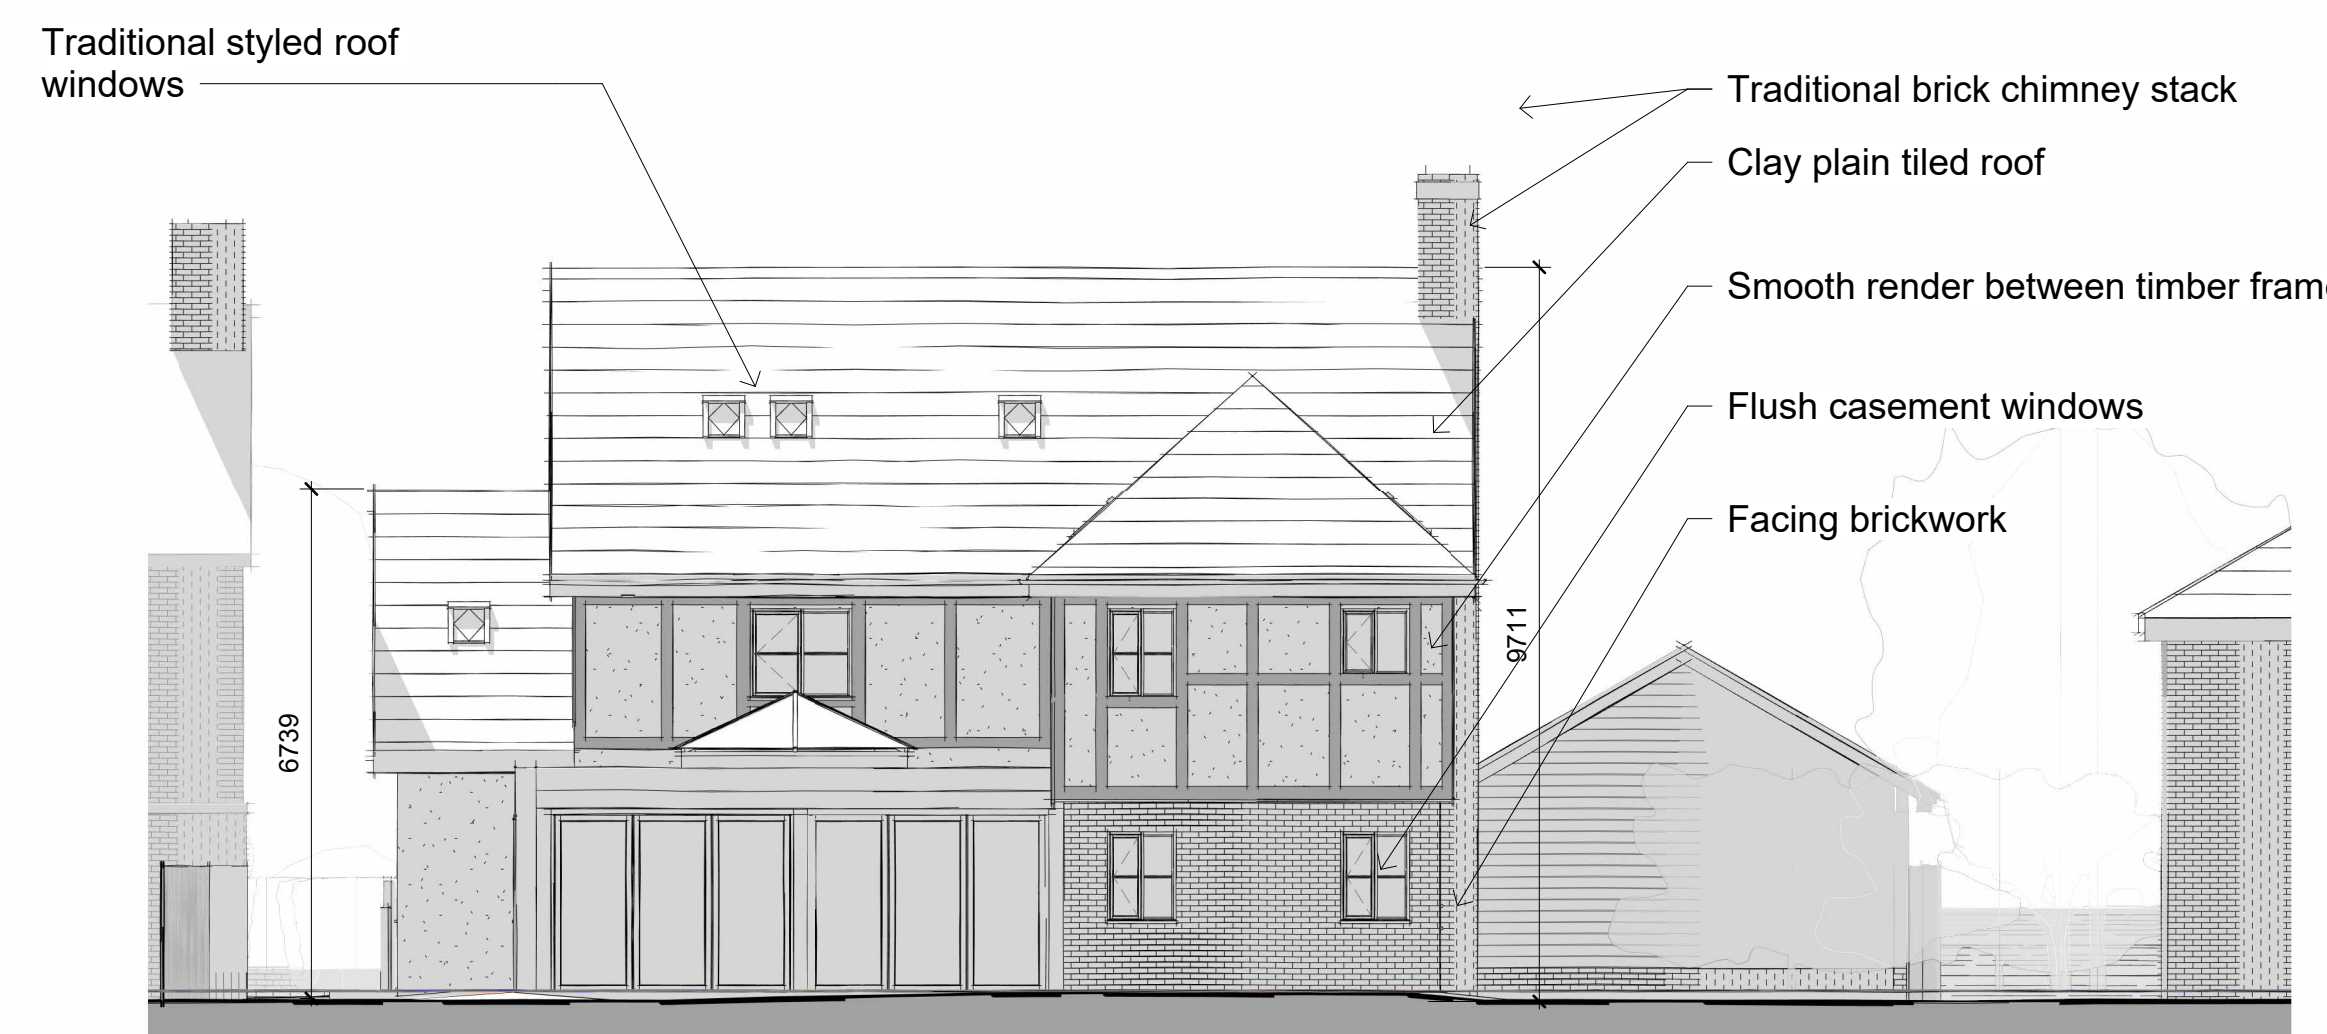

NORTH-EAST ELEVATION
1 : 100



NORTH - WEST ELEVATION
1 : 100

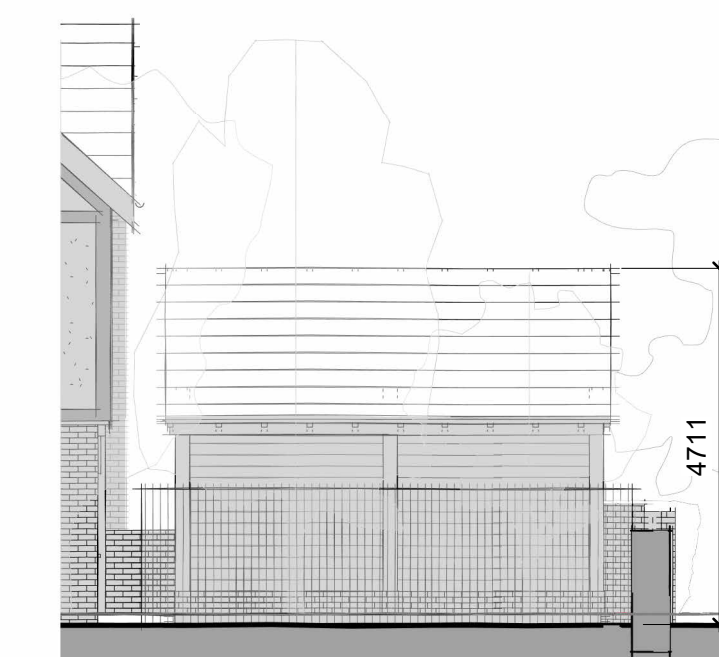

NORTH - WEST GARAGE ELEVATION
1 : 100



SOUTH - WEST ELEVATION
1 : 100



SOUTH-EAST ELEVATION
1 : 100