


Leman House
18 High Street
Loddon

12.07.2023

Not to scale

Robert Thackray
Ltd

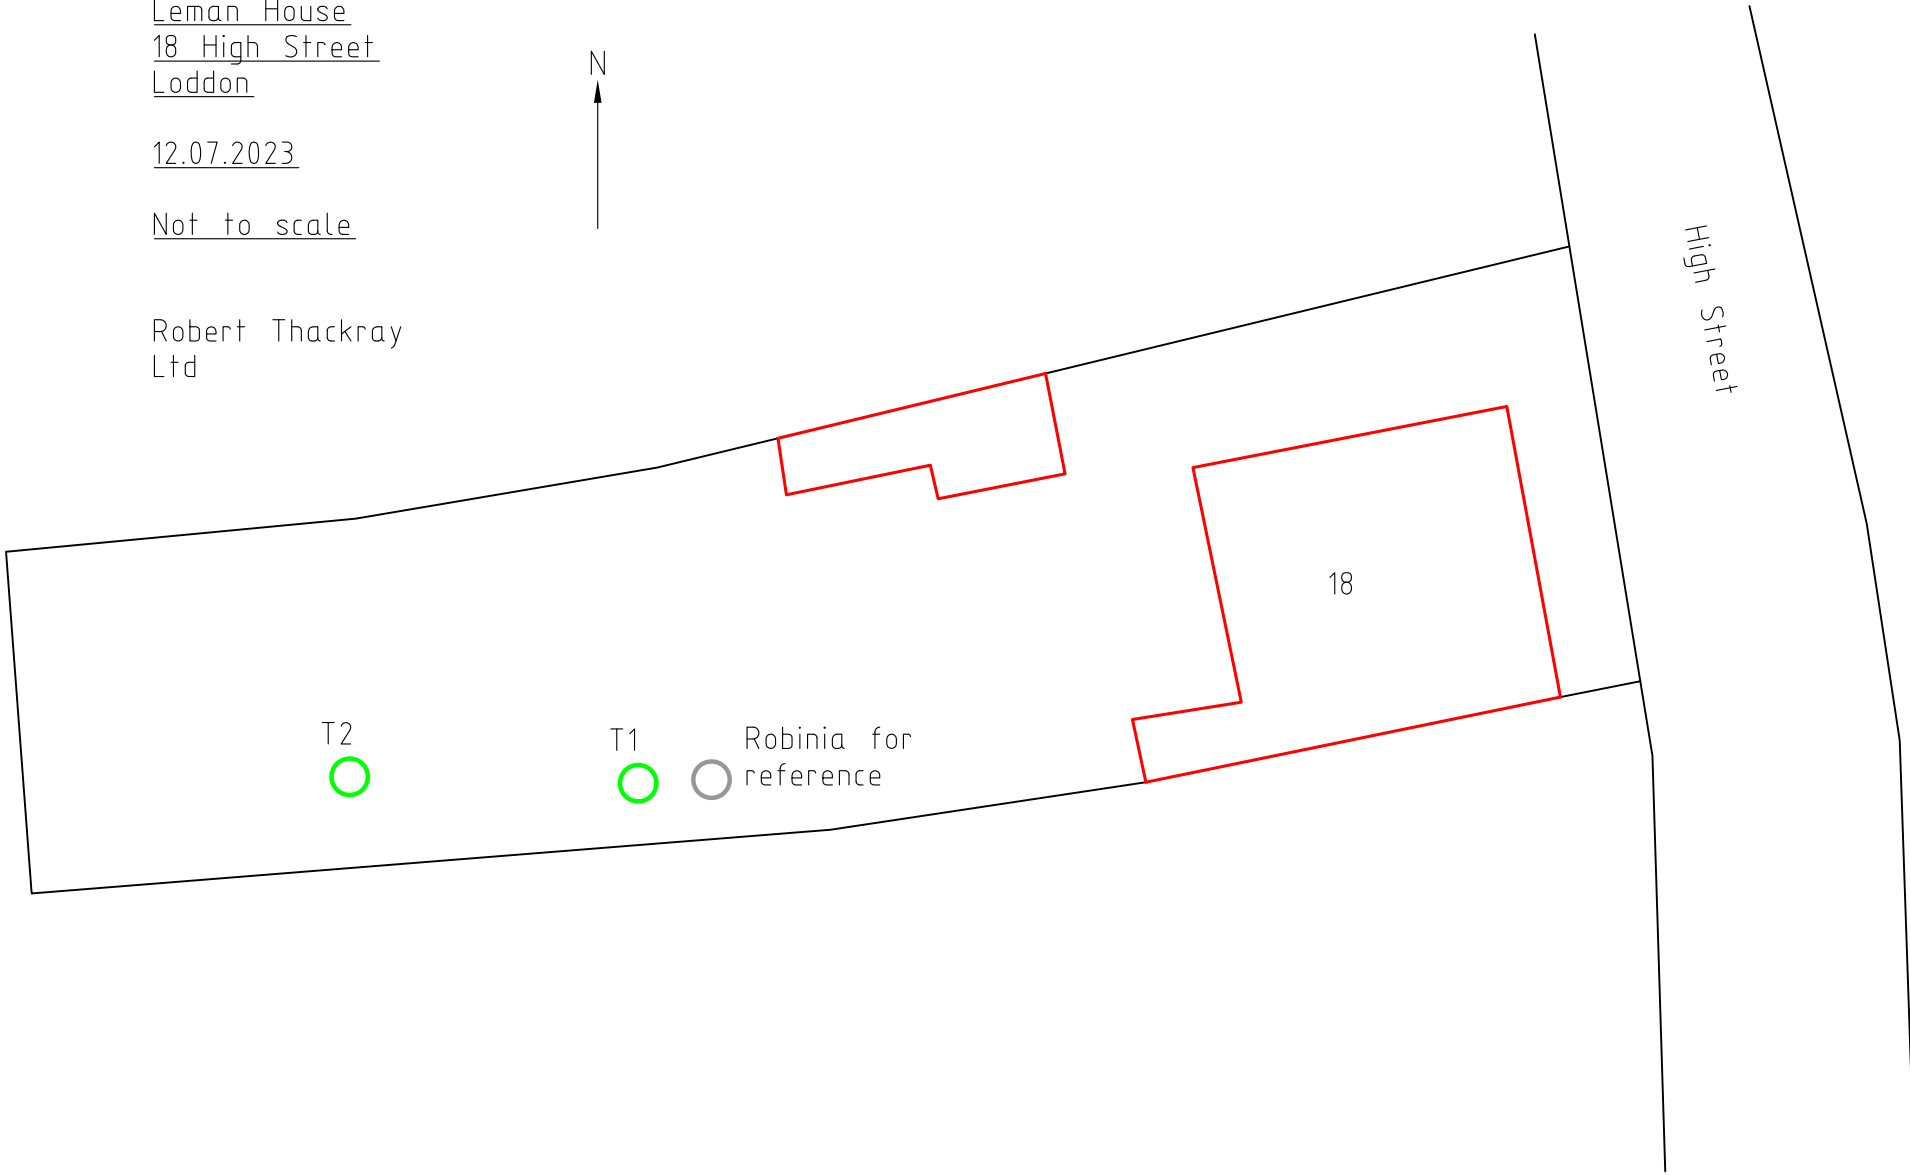

T2

T1

Robinia for
reference

18

High Street