



## EXISTING

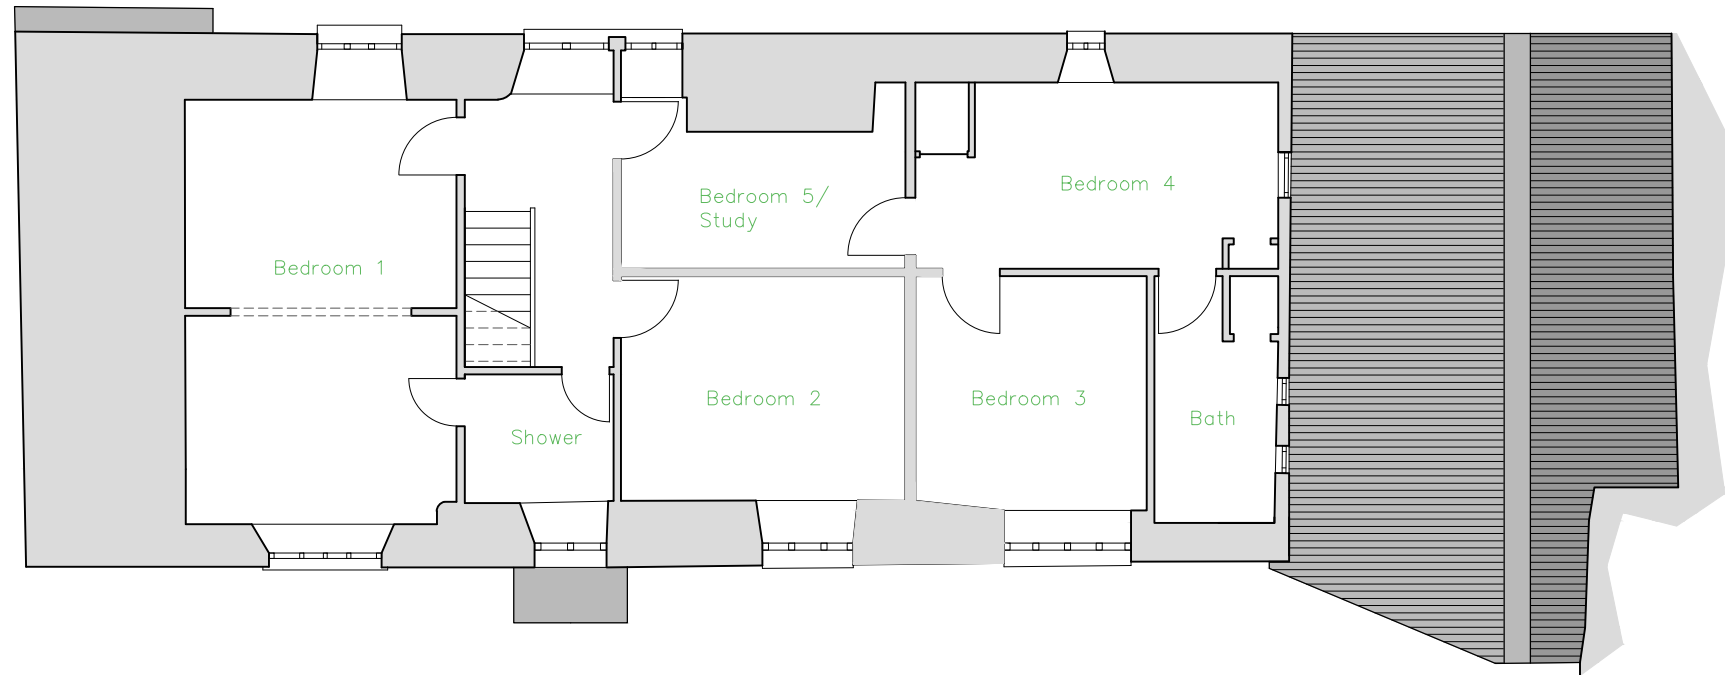

## PROPOSED

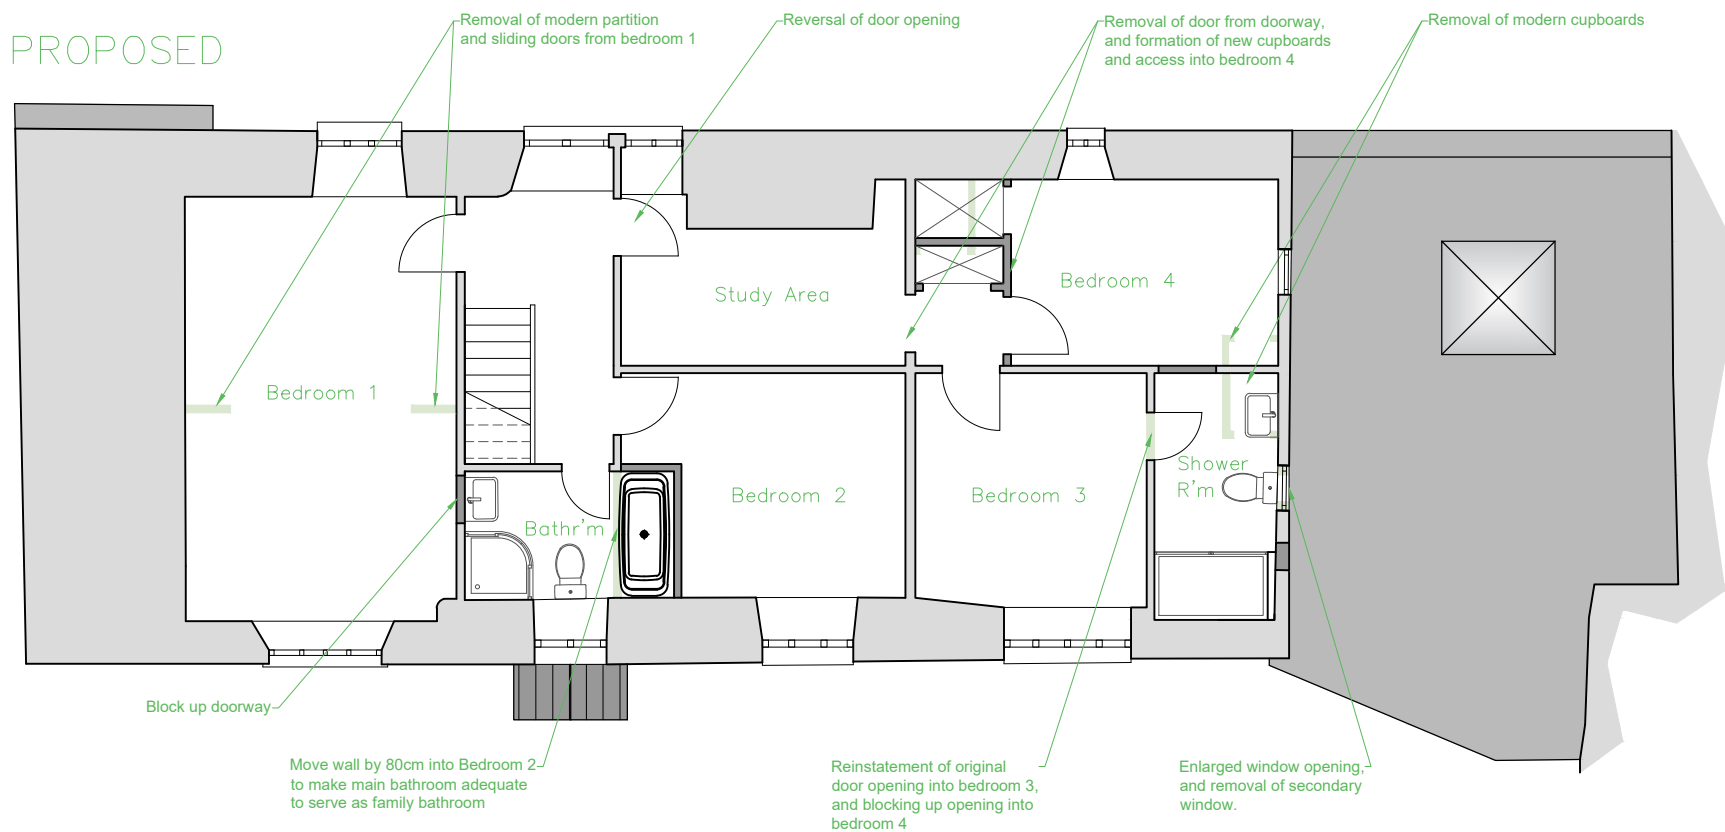

Constructors to check all dimensions on site prior to commencement. Any discrepancies should be highlighted to Philip Renouf Architectural Design.

Copyright remains the property of Philip Renouf Architectural Design. Permission should be obtained prior to reproduction.

1m 0 metric 1:100@A3 5m

Client: **Pagett**

Site Address: **Abbotsford  
The Bury  
Thorverton, Devon**

Drawing No/Rev: **P2.1 \_ Rev E**

Drawing Title: **Ex. & Prop. FF Plans**

By: PR Date: 24.08.2023