



### Section A - A

1:500/A3

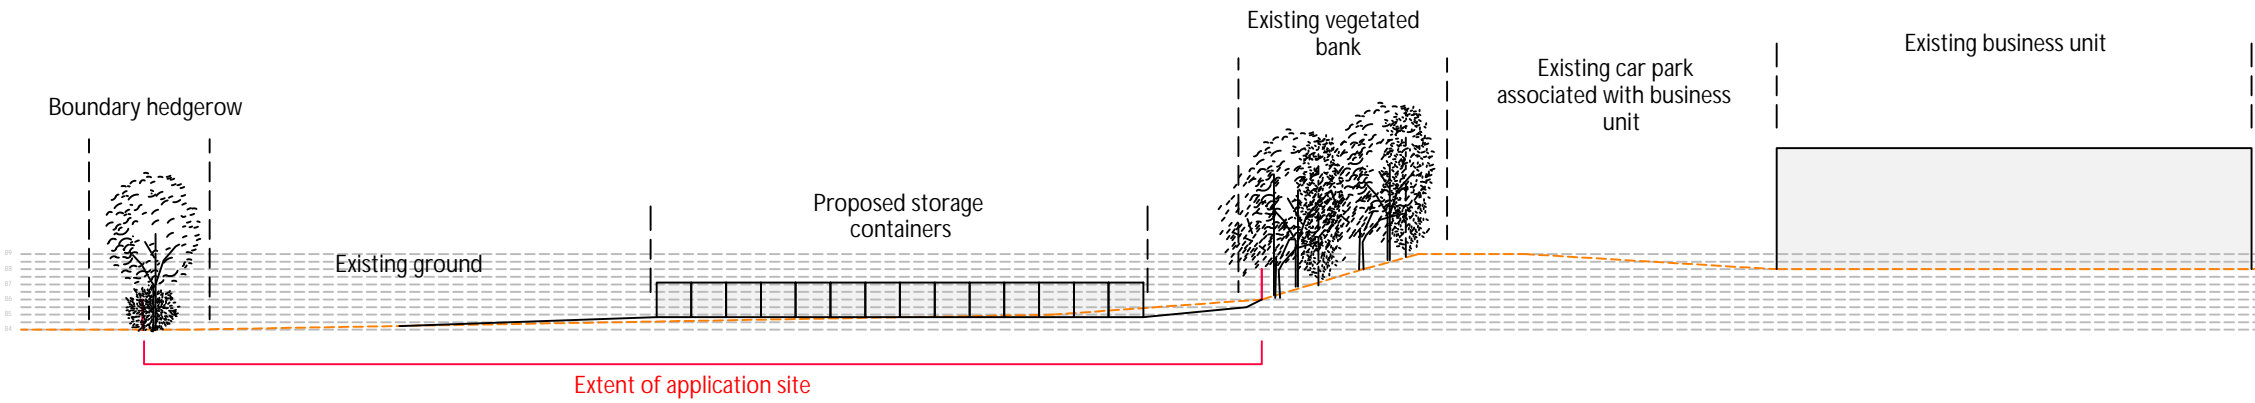


### Section B - B

1:500/A3

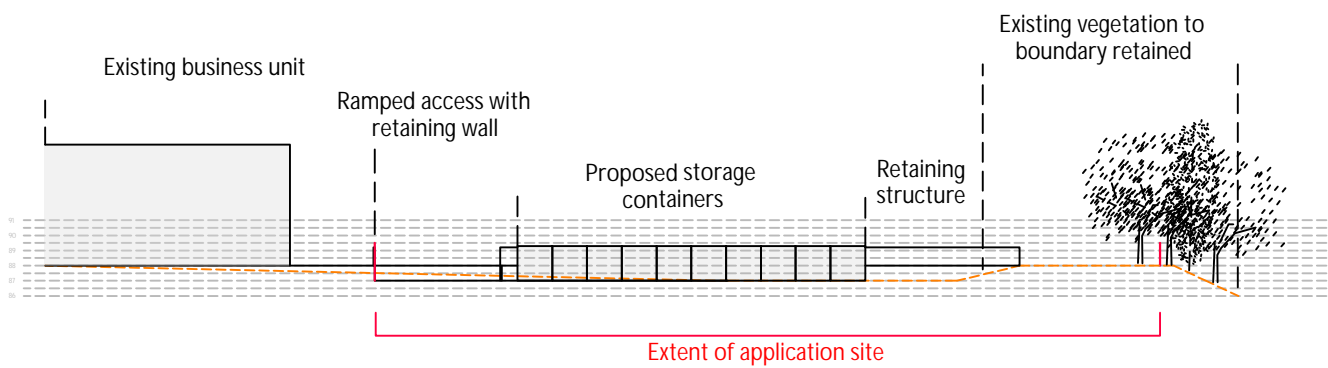

### Section C - C

1:500/A3

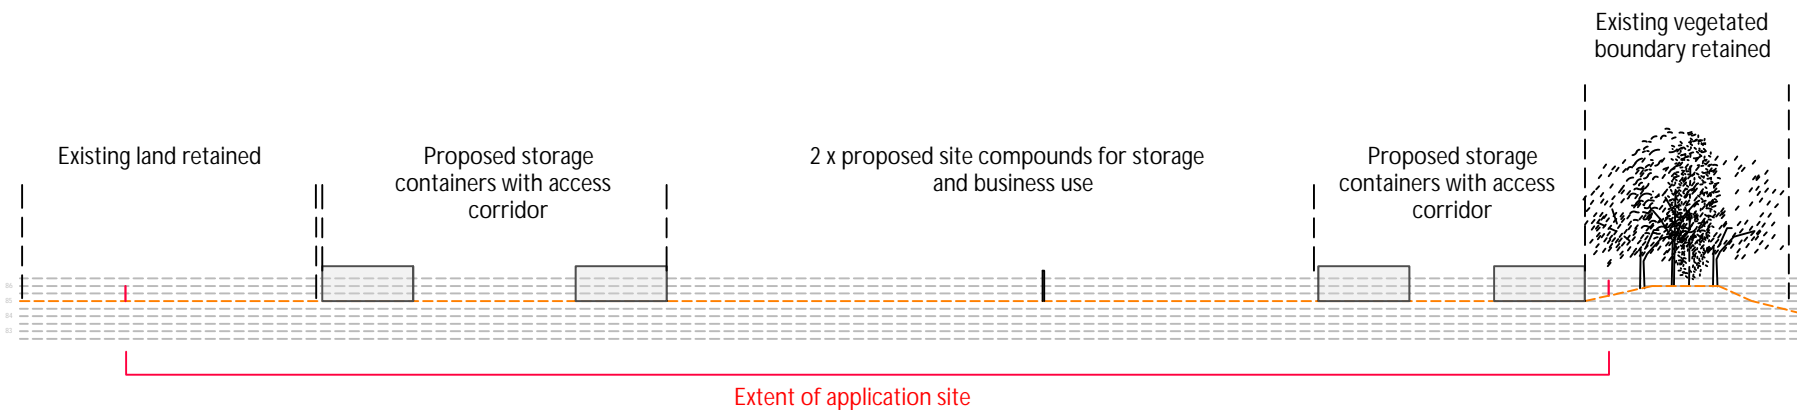


Cross section location plan




NOTES

- Application boundary
- Location of storage containers (based on survey information provided by Geo Consulting)
- - - Existing ground level based on OS Terrain data
- Proposed strategic levels


Typical storage container - 1:100/A3

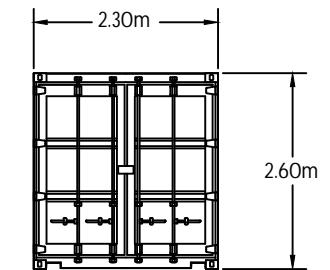

Front elevation

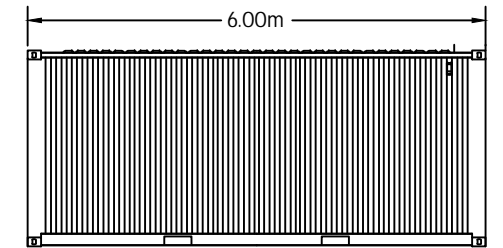

Side elevation

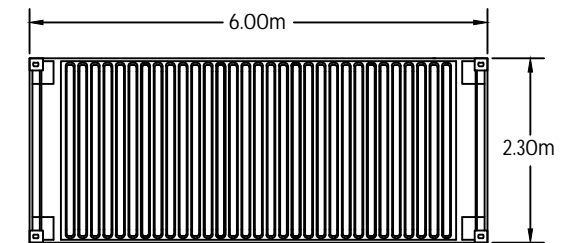

Roof plan

A Scale annotation added as per request DH 14/09/2023

REV	NOTES	DATE
	Hartnoll's Farm, Tiverton Cross sections	A PT/DH
230703 SE 02 01	As stated/A3	Aug 2023

# CliftonEmerydesign

Hems House, 84 Longbrook Street, Exeter, Devon, EX4 6AP  
T: 01392 368866 W: www.cliftonemerydesign.co.uk M: mail@cliftonemerydesign.co.uk

**DRAWING STATUS** Planning

CONTRACTORS MUST CHECK ALL DIMENSIONS ON SITE. ONLY FIGURED DIMENSIONS ARE TO BE WORKED FROM. THIS DRAWING IS COPYRIGHT.