


# Ash Farm


Ash Barn



Ashfield

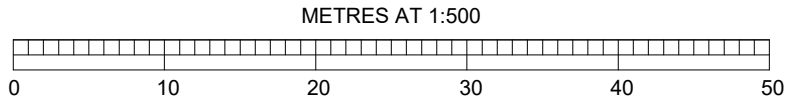

EXISTING BLOCK PLAN (1:500 at A3)

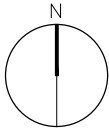

**EQUINE & RURAL PLANNING**  
EQUESTRIAN, RURAL AND AGRICULTURAL PLANNING SPECIALISTS

PROJECT: Ashfield, Stoodleigh, Tiverton, Devon, EX16 9QF.  
DRAWING: EXISTING Block Plan.  
SCALE: 1:500 at A3

DRAWING NUMBER: 101  
DATE: September 2023