

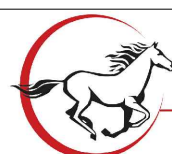


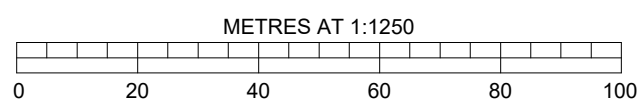

Serial number: 271079  
© Crown copyright and database right 2023  
Ordnance Survey licence 100048857  
Reproduction in whole or in part is prohibited  
without the prior permission of Ordnance Survey

EXISTING LOCATION PLAN (1:1250 at A3)

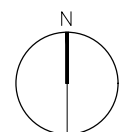

**EQUINE & RURAL PLANNING**  
EQUESTRIAN, RURAL AND AGRICULTURAL PLANNING SPECIALISTS

PROJECT: Ashfield, Stoodleigh, Tiverton, Devon, EX16 9QF.

DRAWING: EXISTING.  
Location Plan.

SCALE: 1:1250 at A3

DRAWING NUMBER: 100

DATE: September 2023