
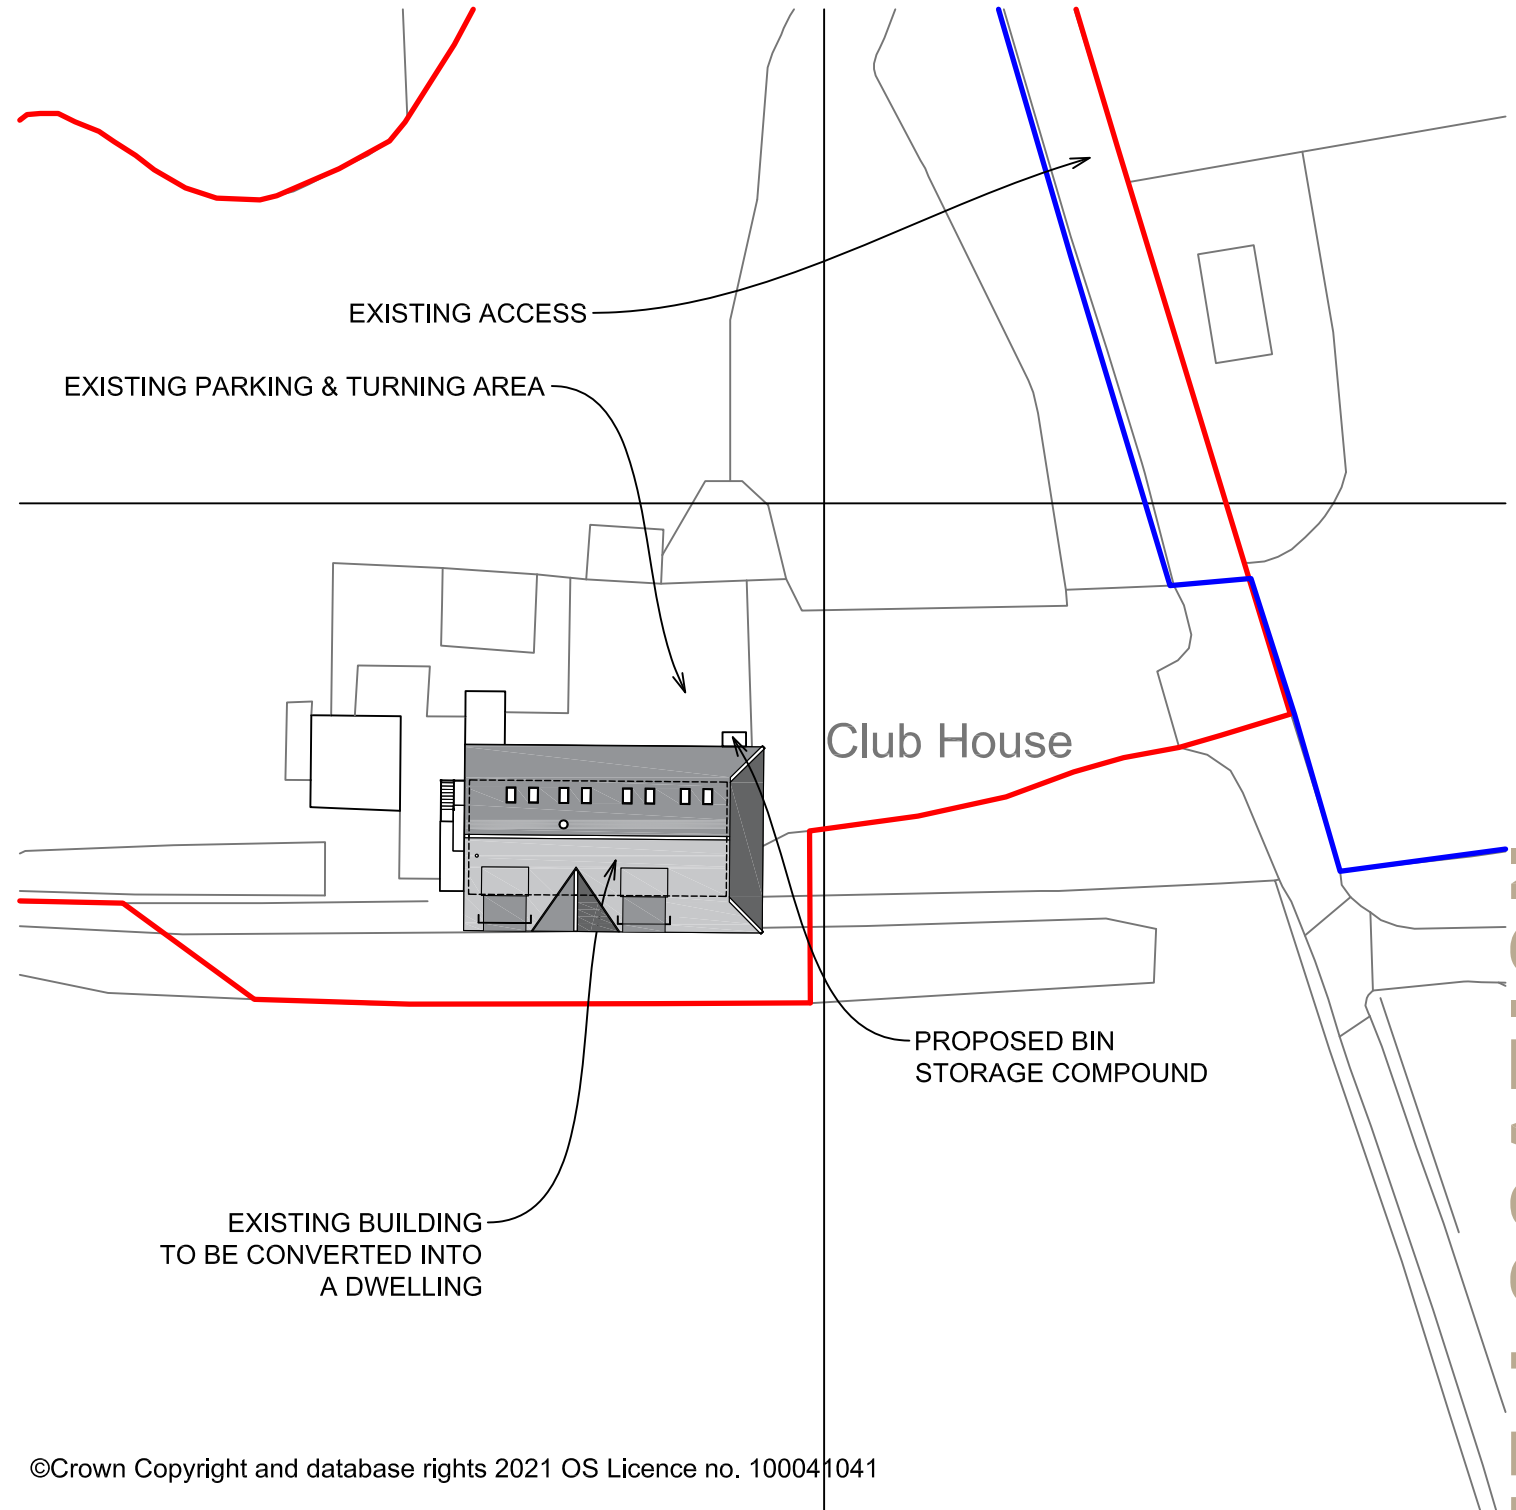


©Crown Copyright and database rights 2021 OS Licence no. 100041041

LOCATION PLAN


Scale 1:1250

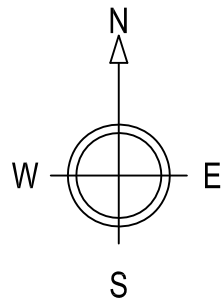

©Crown Copyright and database rights 2021 OS Licence no. 100041041

BLOCK PLAN

Scale 1:500

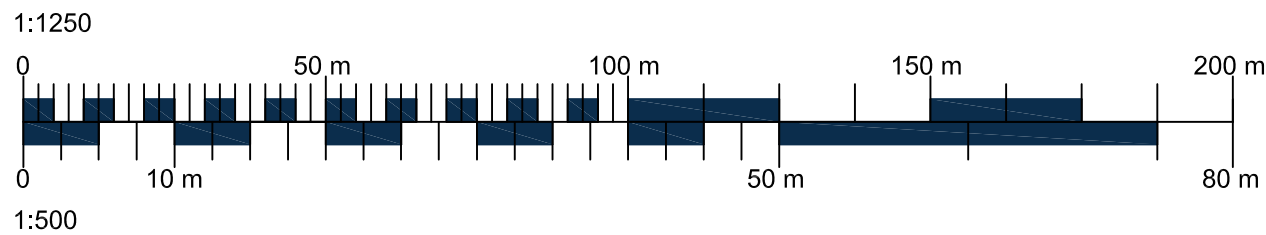

- NOTES:
1. Use written dimensions only. All dimensions to be checked on site and any discrepancies reported to ACORUS immediately. If in doubt ask.
 2. Where relevant, significant hazards have been identified on the drawing. Hazards which should be obvious to a competent contractor or unforeseeable have not been identified.
 3. This drawing is confidential and remains the exclusive property of ACORUS.
 4. Ordnance Survey Paper Map Copying Licence Number: 100039456.
- © ACORUS Rural Property Services Ltd.



Rev.	Date.	Amendment.	EB	LG
RB	18/11/22	BIN AREAS ADDED	EB	LG
			Drawn.	Checked.

PROJECT			
CLARE GOLF COURSE CO10 8HG			
TITLE			
SITE LOCATION & BLOCK PLAN PROPOSED HUT			
SCALE	DATE	DRAWN BY	CHECKED BY
AS SHOWN @A3	08/22	EB	BB
JOB NO.	DRAWING NO.	REVISION	
CGC/BB22/01	100_01		



acorus

Planning. Design. Property.

acorus.co.uk

SITE LOCATION