



**DISCLAIMER**  
 All initial sketches and drawings produced for planning applications are design/conceptual drawings only. They must not be used as the basis of any construction or building work. They remain the property of and subject to the copyright of the author.

All drawings produced for Building Regulations applications are for Building Control Approval only. They must not be used as the basis of any construction or building work unless work is carried out or supervised by a properly qualified person who must accept responsibility for the building/construction. In those circumstances the author will not accept any liability. They remain the property of and subject to the copyright of the author.

All dimensions to be checked on site. Copyright reserved

Party Wall Agreements  
 Any party wall agreements or investigations are the responsibility of the property owner.

The Construction (Design and Management) Regulations 2015  
 The Construction (Design & Management) Regulations (CDM) are in place to ensure the health, safety and welfare of construction projects. The CDM Regulations place responsibility for managing the health and safety of a construction project on three main duty holders - The Client, The Principal Designer & The Principal Contractor. BIG.SMALL.SPACE will carry out Principal Designer duties, in so far as highlighting potential risks and Health & Safety issues, up to Building Regulation Submission. This is on the assumption that The Client provides any relevant information they are already aware of in relation to the site. Unless otherwise agreed these duties will then transfer back to The Client. For further information relating to your duties & responsibilities as The Client, please refer to the Construction Industry Training Board (CITB) - www.citb.co.uk.

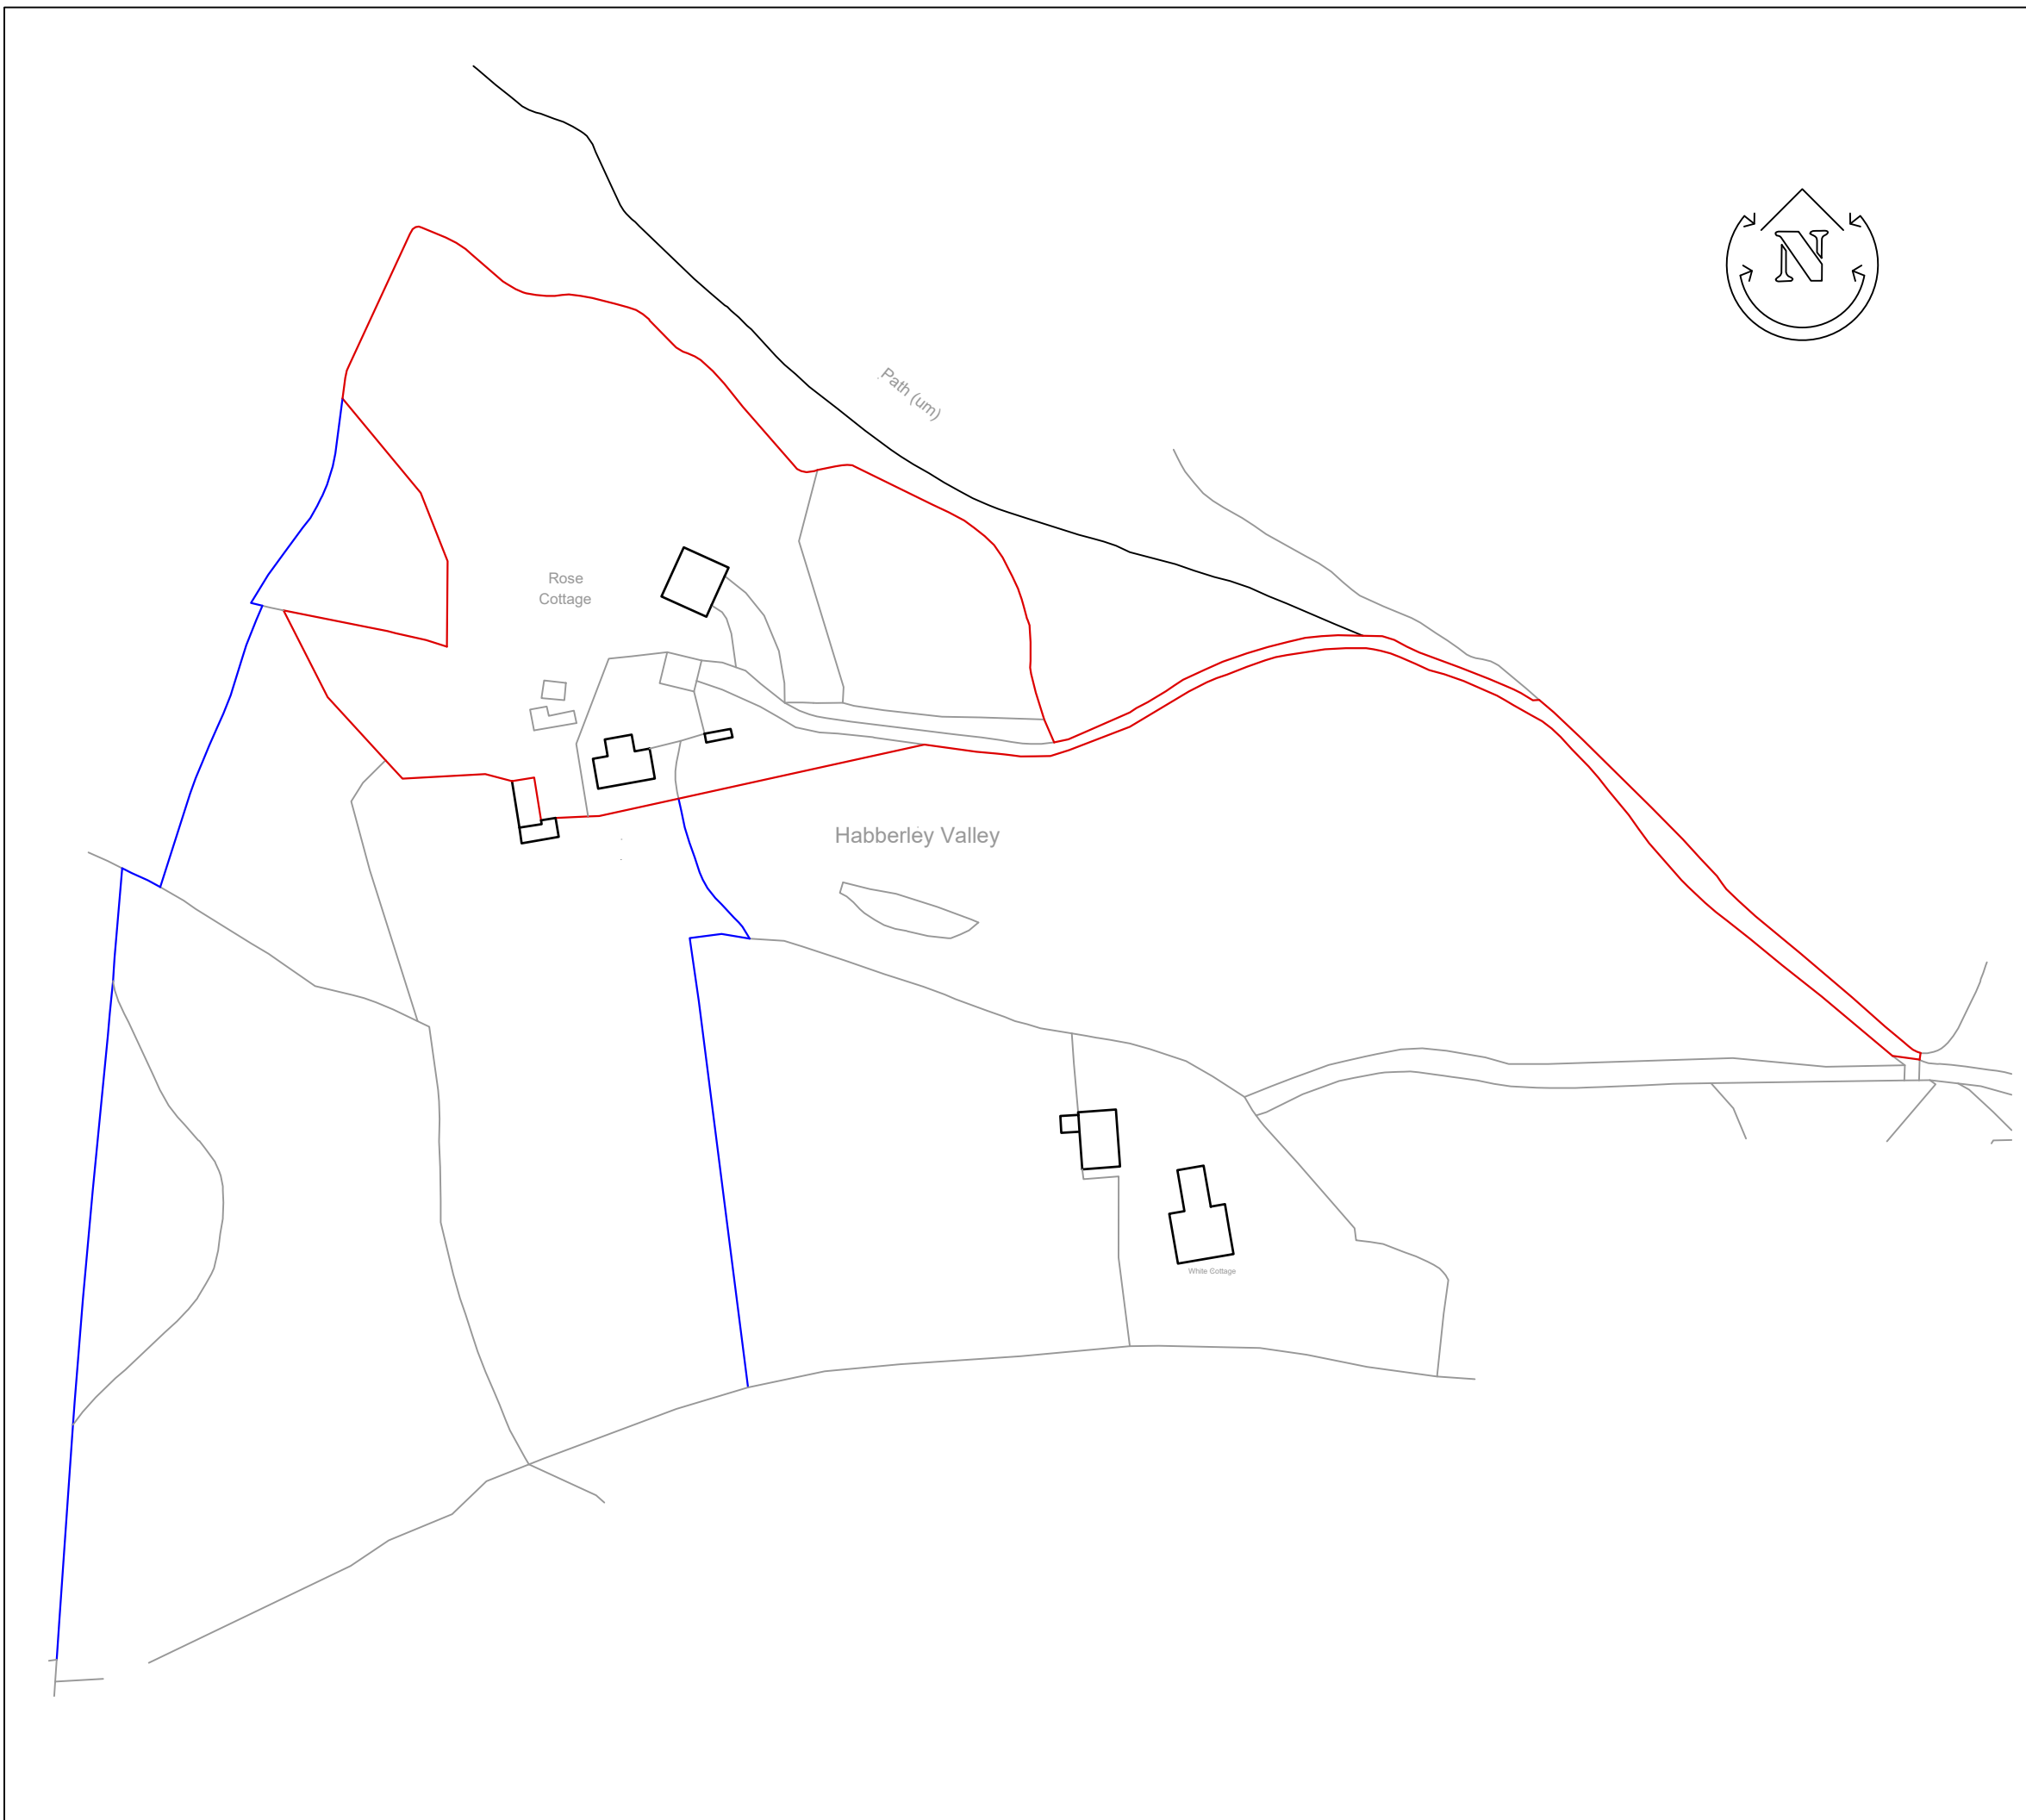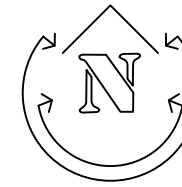

REVISIONS

PROJECT  
**PROPOSED EXTENSIONS  
 ROSE COTTAGE, HABBERLEY VALLEY  
 BEWDLEY**

DRAWING TITLE  
**EXISTING LOCATION PLAN**

**BIG.SMALL.SPACE**  
 Chartered Architectural Technologists

Damian Scully  
 mCIAT BSc (Hons)  
 Architectural Technology

**TELEPHONE**  
 01299 534855

**EMAIL**  
 design@bigsmallspace.com

**WEBSITE**  
 www.bigsmallspace.com

**ADDRESS**  
 19 York Street, Stourport-on-Severn  
 Worcestershire DY13 9EH

SCALE @ A3	DATE	REV
1:1250@A3	JUL 23	
DRAWING NO.	DRAWN	
22-621-3		