

external elevation

flexible cavity tray to be installed in cavity over window


traditional sash cords, on pulleys with lead/cast weights

provide rubber or brush seals to sashes, to fully weather strip openings



22mm sealed double glazed units

timber pocker under window cill


brick cill to be rendered finished

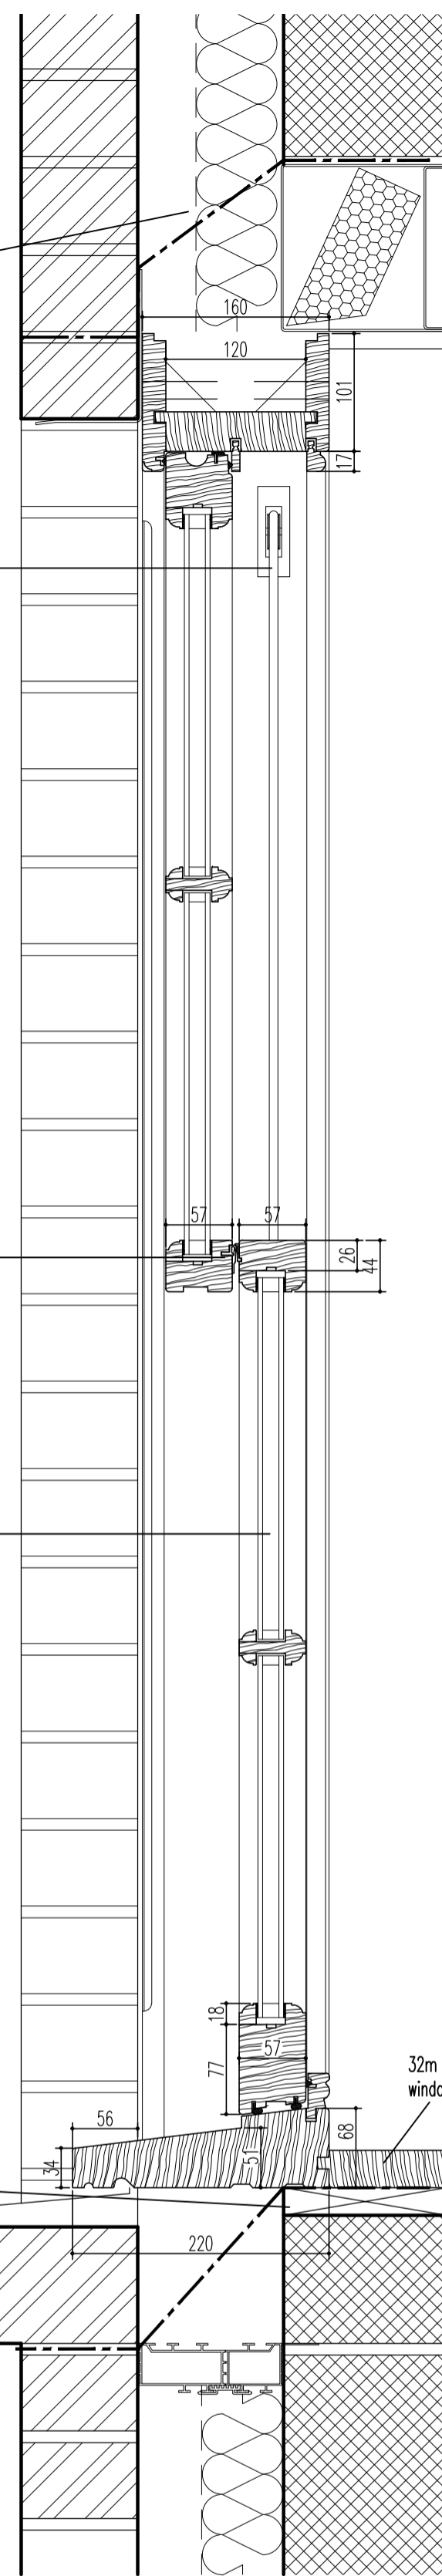


typical section

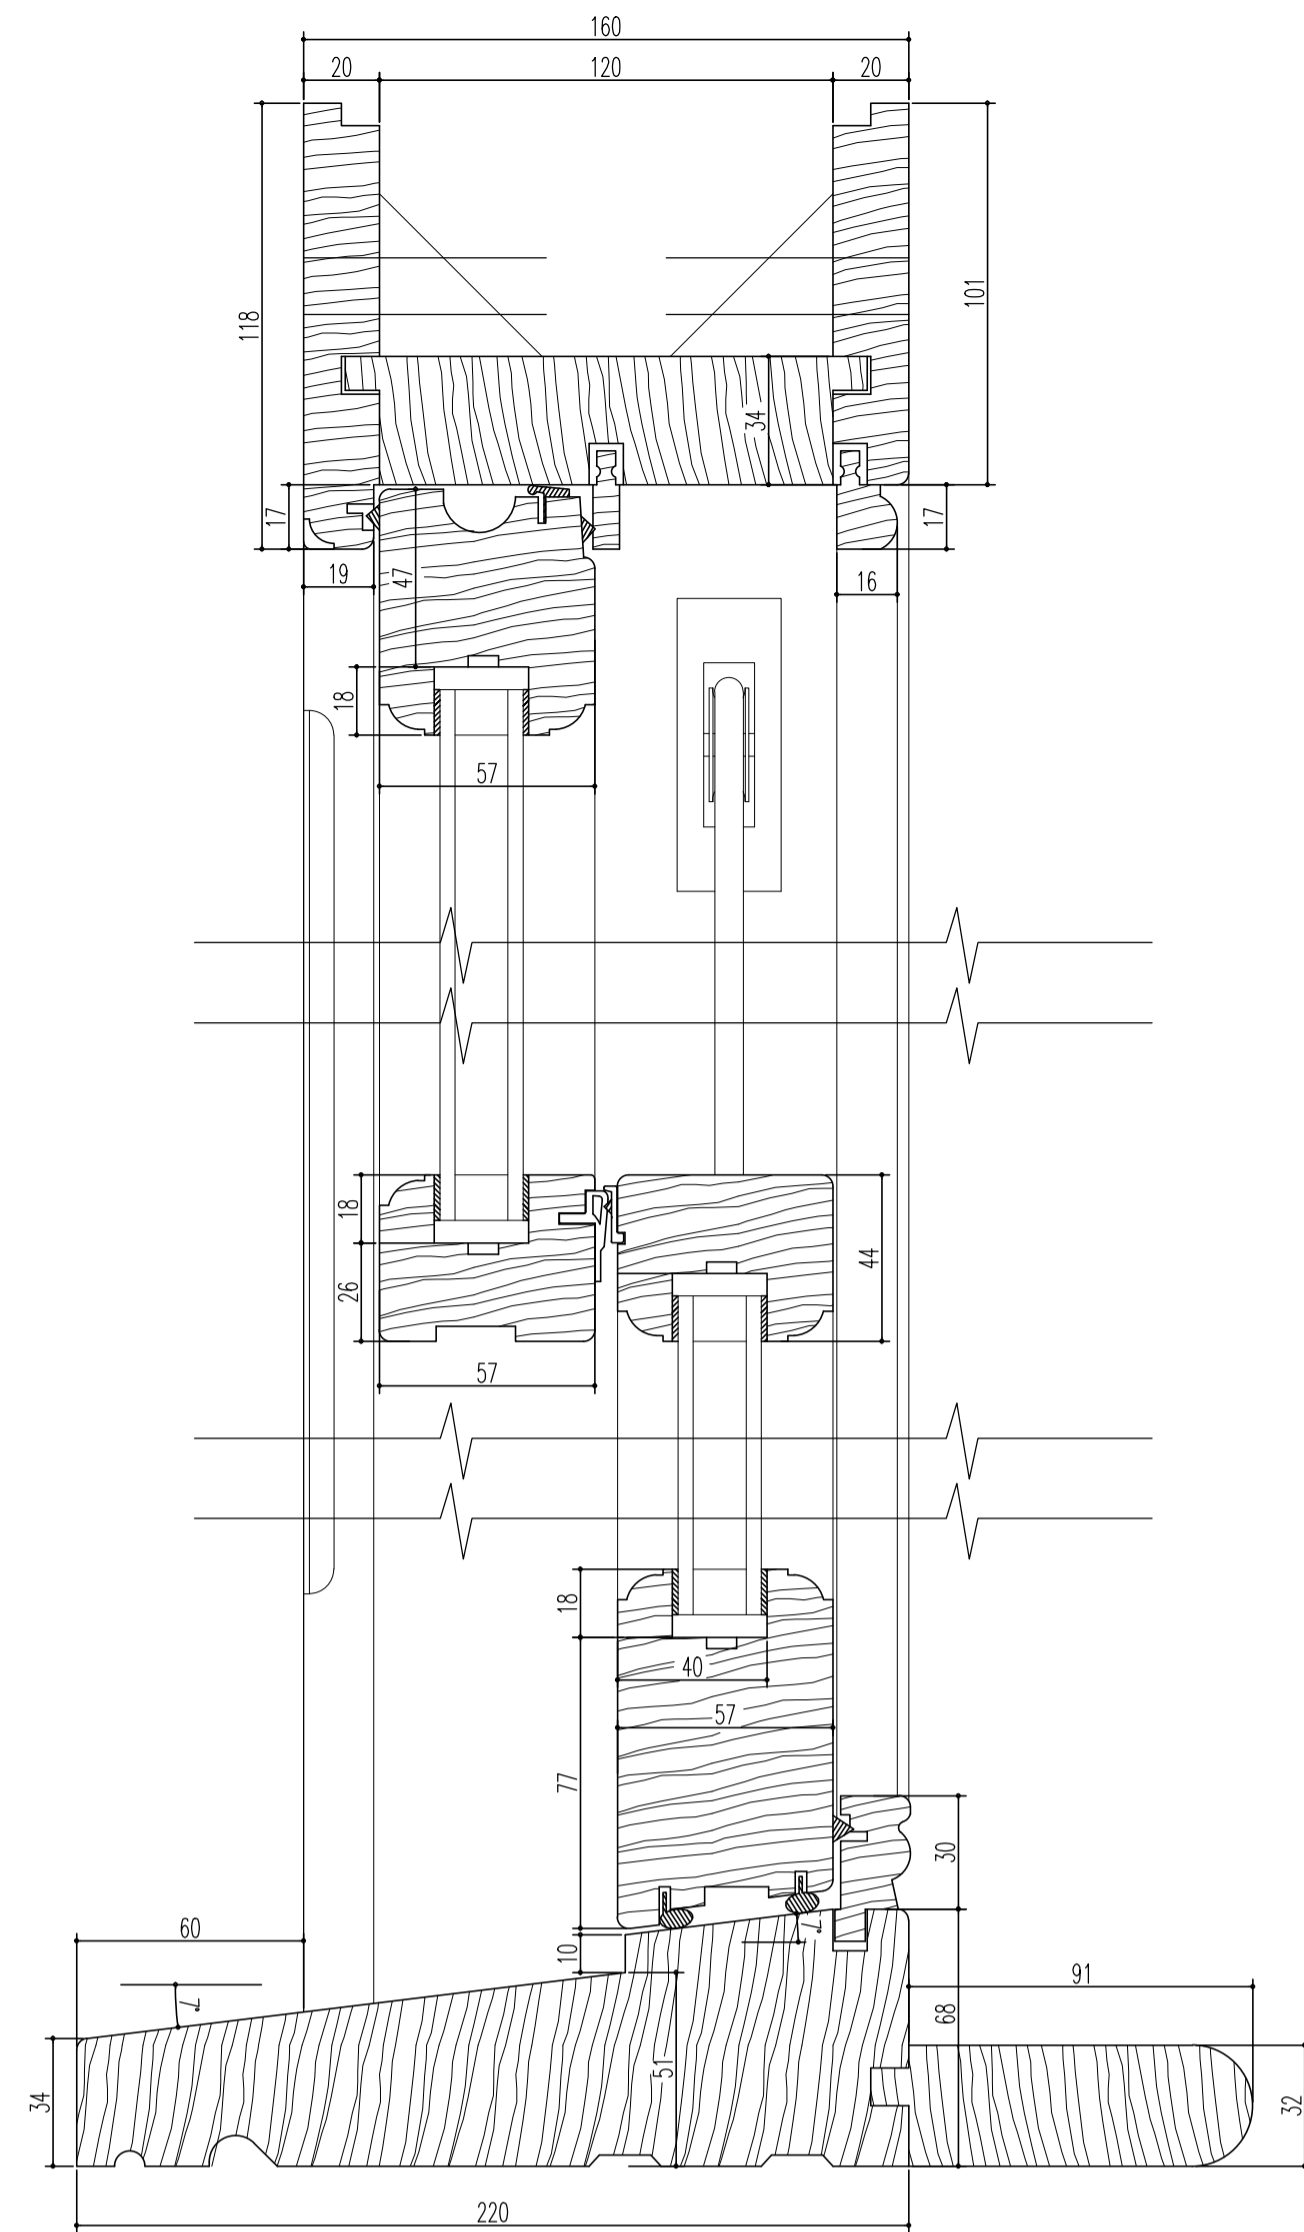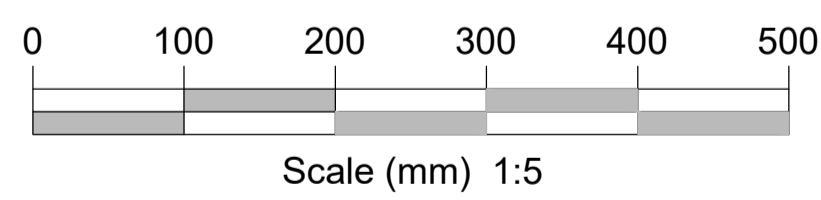

typical section

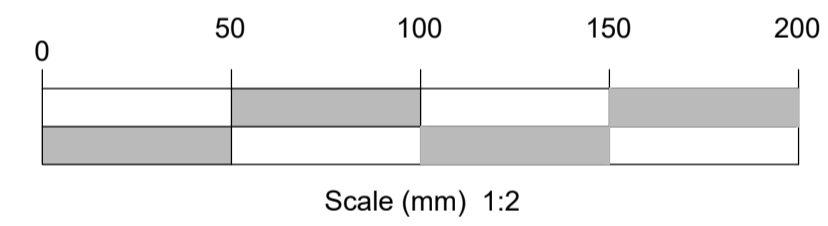


Although PDF files provide accurate printouts of what is on screen, small discrepancies can occur which may affect the sizes of scale drawings; check the size against the scale below and contact D+G if you require a paper original

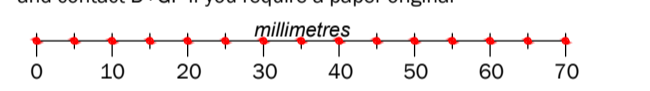

Figured dimensions are to be taken in preference to scaled dimensions, no work is to be put in hand until site dimensions have been checked and any discrepancies reported to the Architects.


The copyright of this drawing and design remains with The Duncan+Graham Partnership.

Revisions

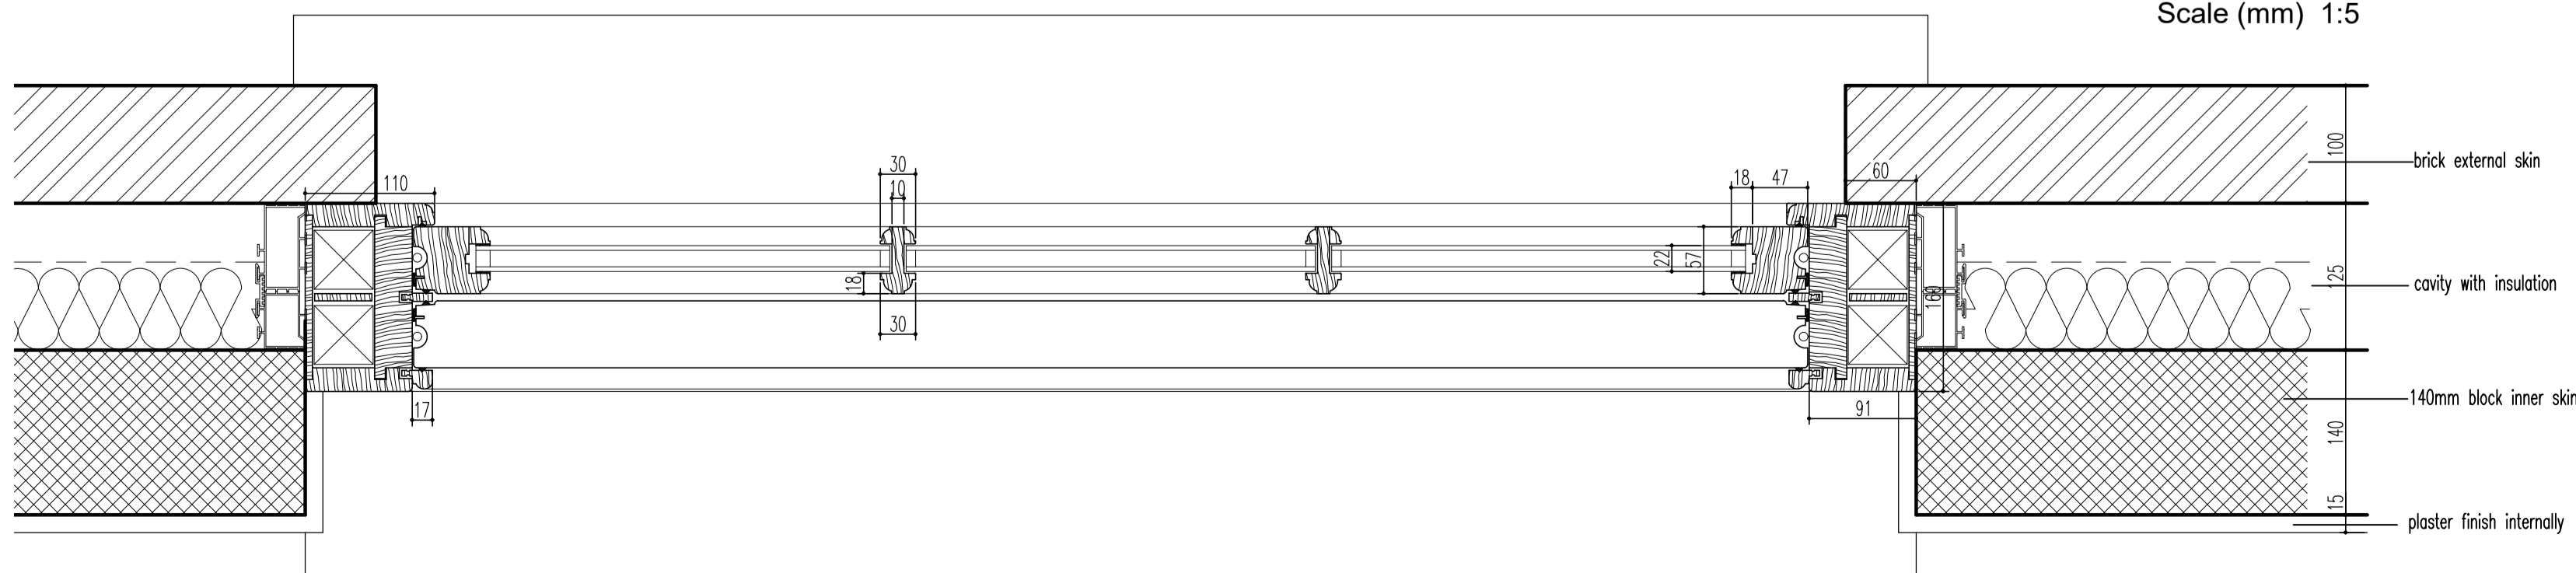

plan view

brick external skin
cavity with insulation
140mm block inner skin
plaster finish internally

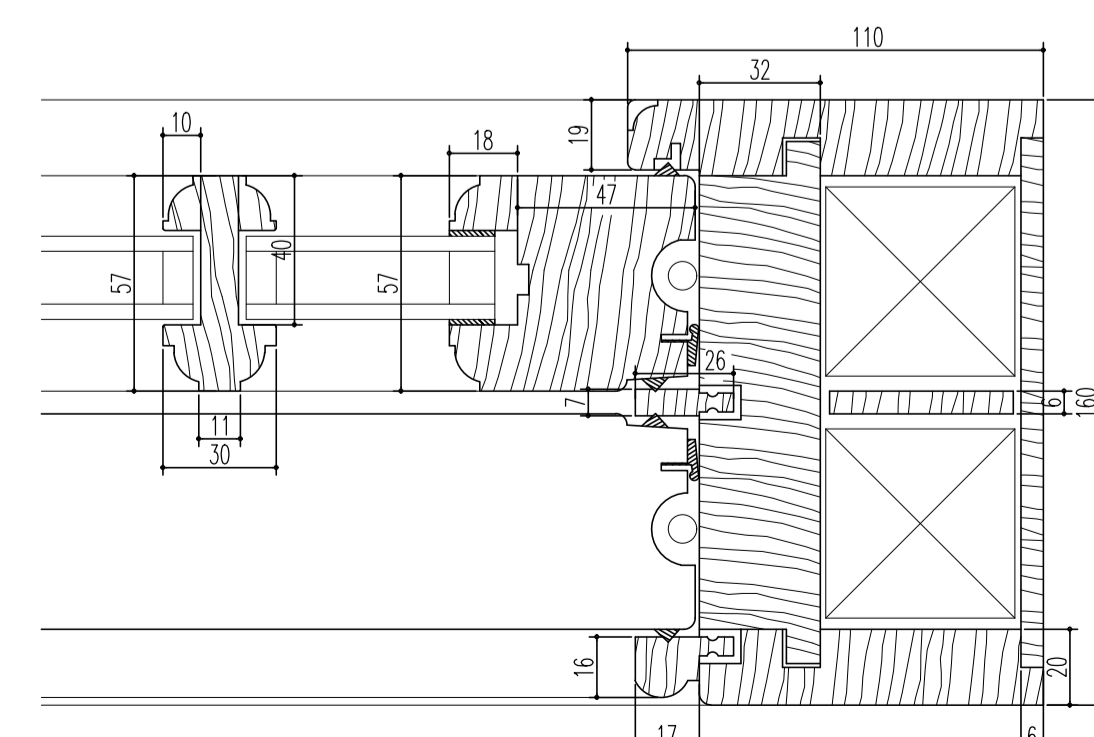

side jamb

Job title
The Coach House
Upton House
Deal Road
Worth

for
Mr P Jolin

Drawing title
JOINERY DETAILS

windows

the duncan+graham partnership
chartered architects

Scale
1:5 & 1:2
Date
Sept 2023

Drawn
PG
Job no
8 Cecil Square Margate Kent CT9 1BD

Dwg no
21.014

Rev
18

Original drawing size: A0 A1 A2 A3 A4 Other