

Proposed plan C2


**A Wilson, Calf Close Farm**

Supplied by: [www.ukmapcentre.com](http://www.ukmapcentre.com)

Serial No: 265216

Centre Coordinates: 440658,543004

Production Date: 05/06/2023 14:32:09

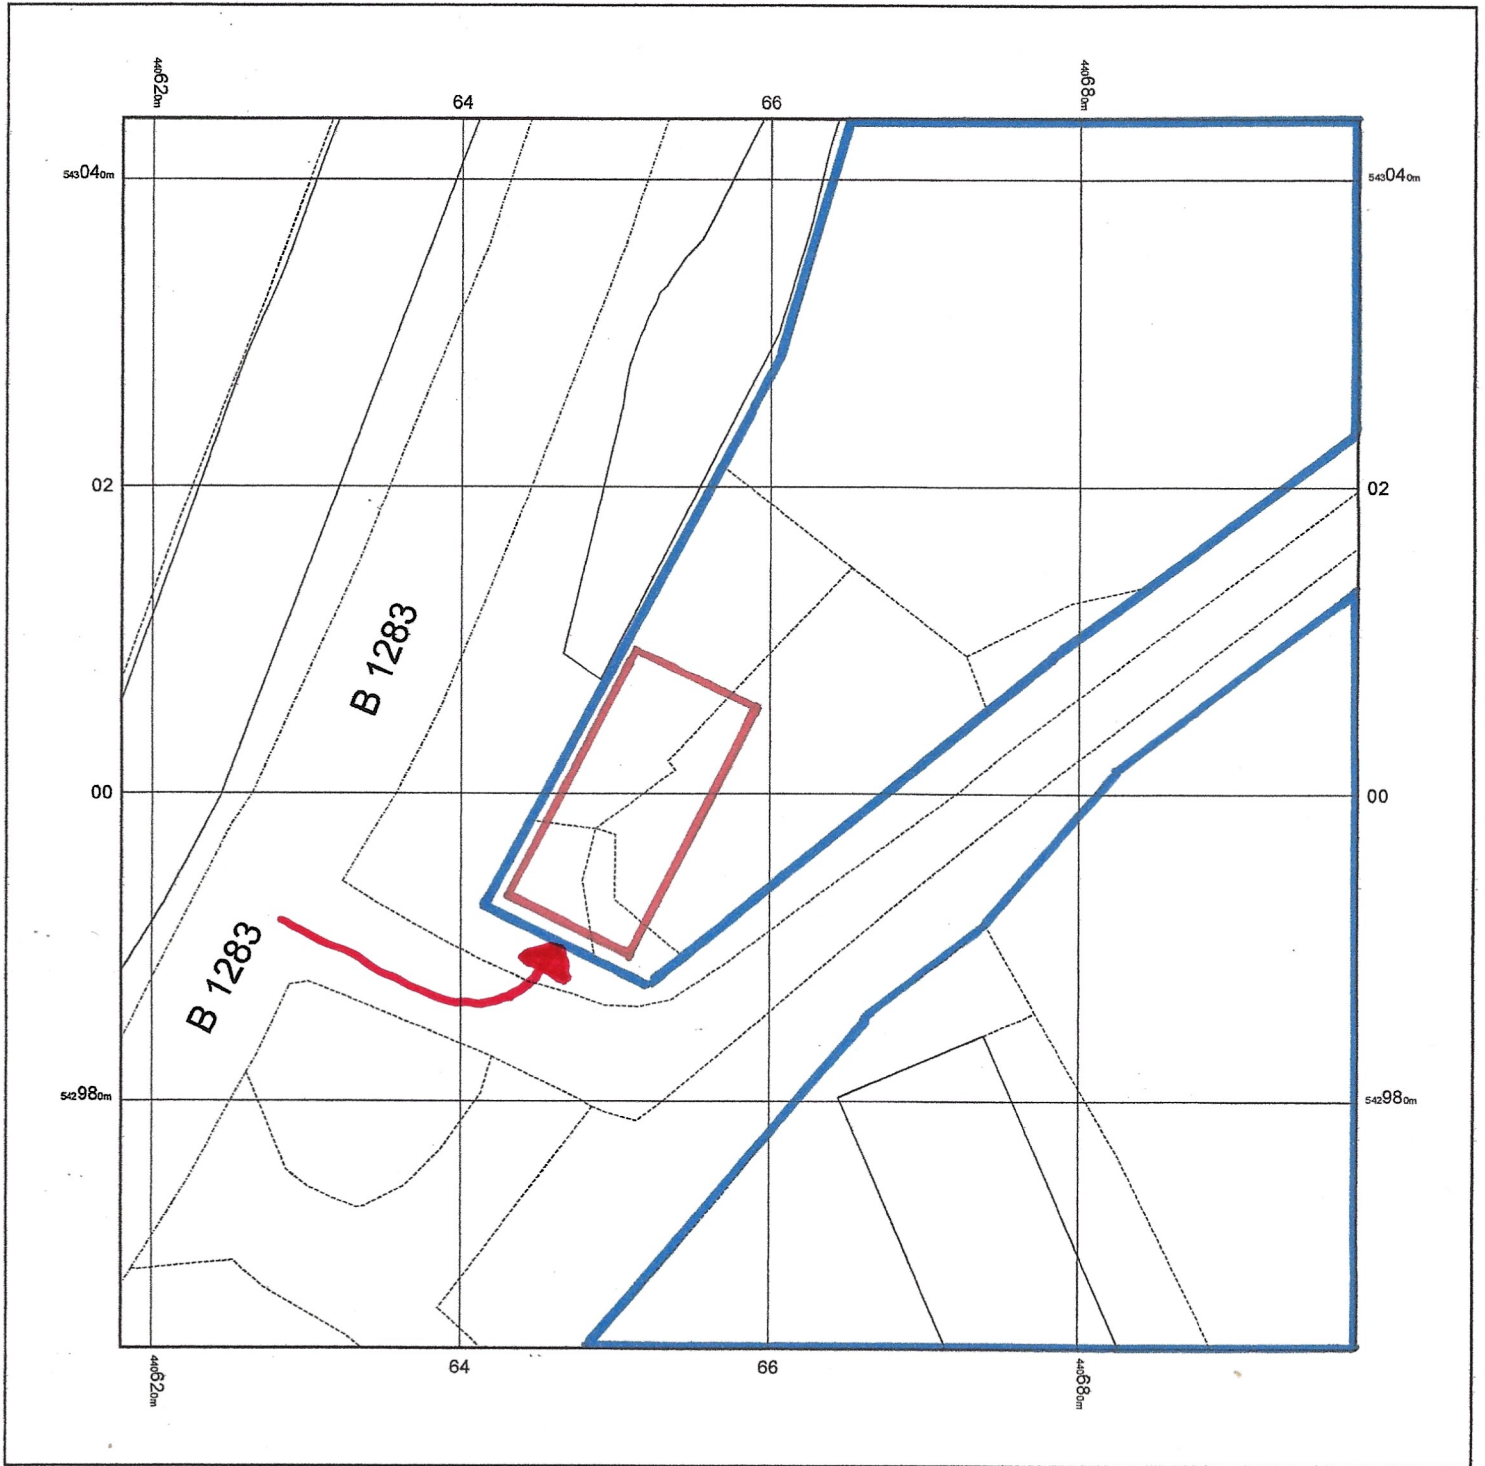

© Crown copyright and database rights 2023 Ordnance Survey 100048957. The representation of road, track or path is no evidence of a boundary or right of way. The representation of features as lines is no evidence of a property boundary.

0m 1cm = 5m 25m

Scale 1:500

Edged Red = Proposed Agricultural Building  
Edged Blue = Land in Applicant's ownership.

