

Existing plan (1)


**A Wilson, Calf Close Farm**

Supplied by: [www.ukmapcentre.com](http://www.ukmapcentre.com)

Serial No: 265216

Centre Coordinates: 440658,543004

Production Date: 05/06/2023 14:32:09

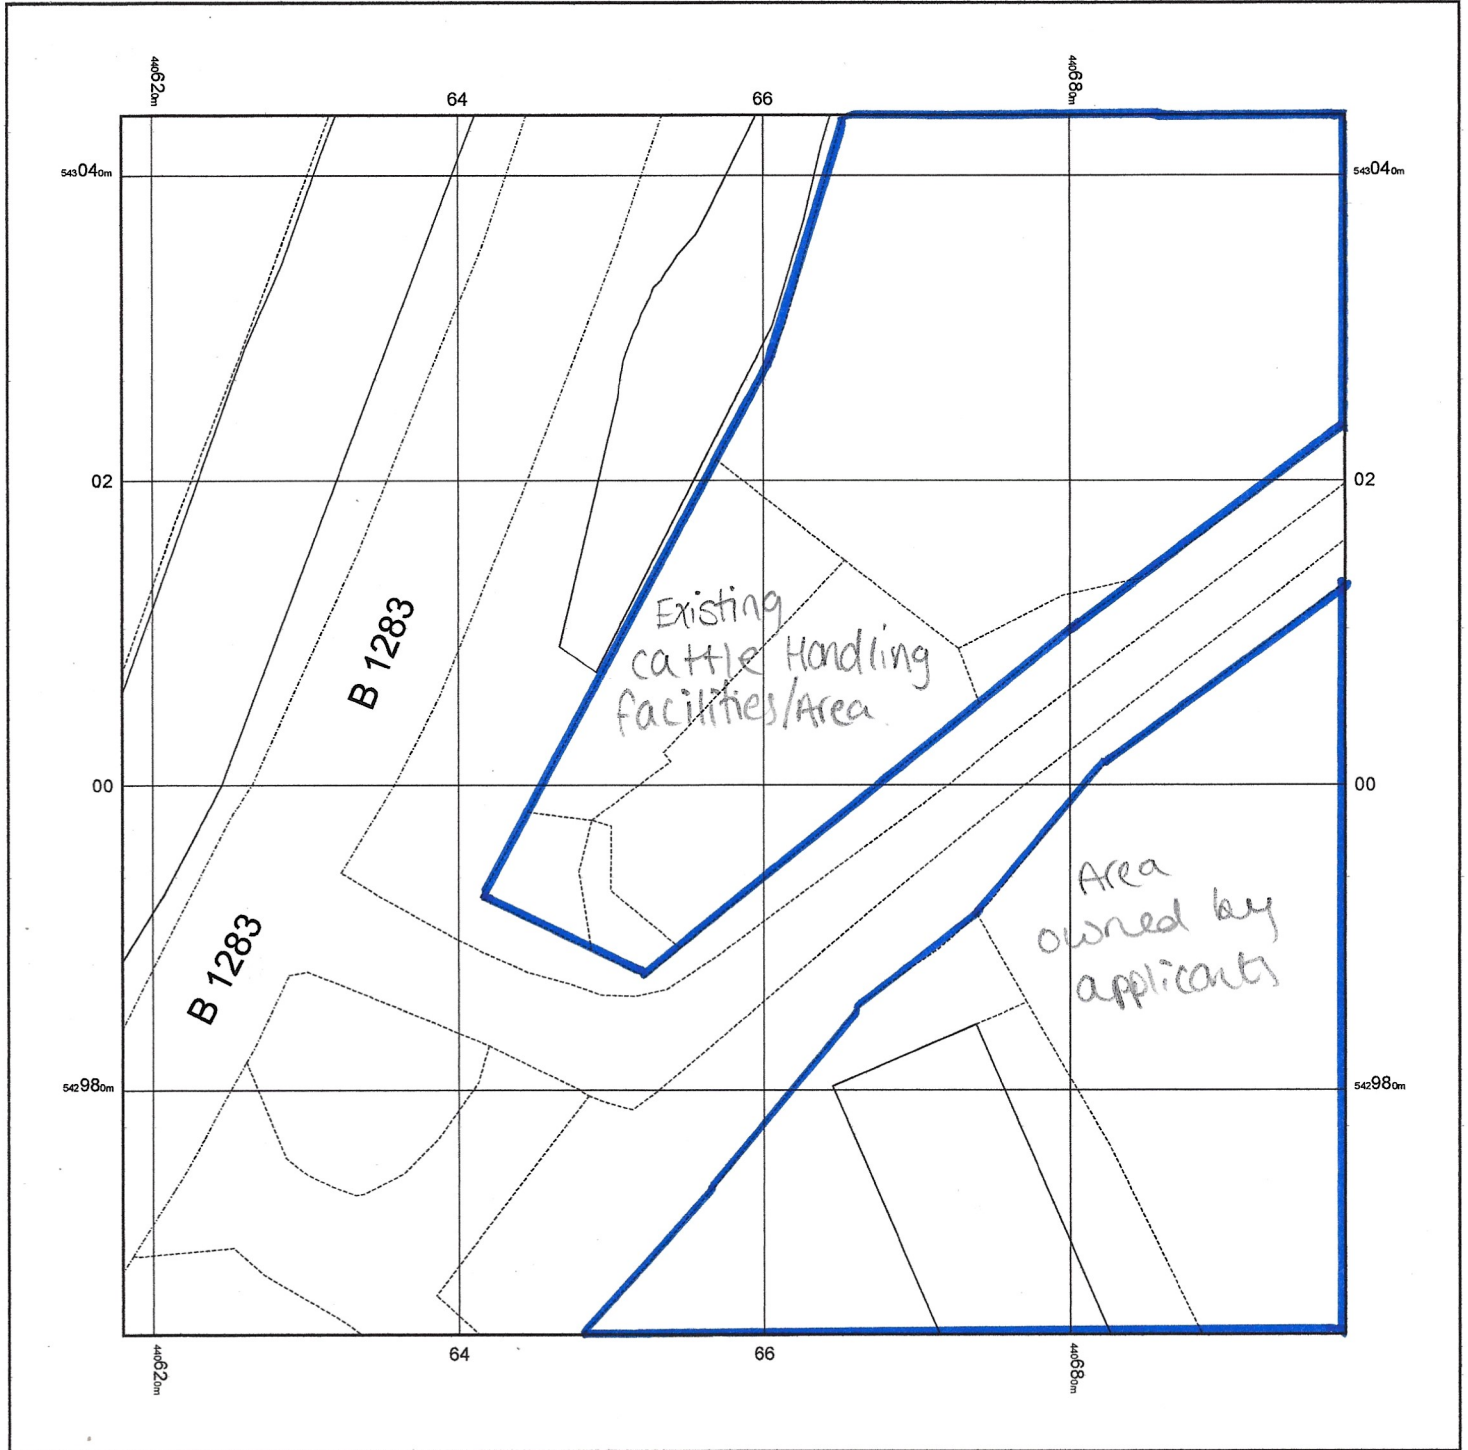

© Crown copyright and database rights 2023 Ordnance Survey 100048957. The representation of road, track or path is no evidence of a boundary or right of way. The representation of features as lines is no evidence of a property boundary.

0m      1cm = 5m      25m  
Scale 1:500

