
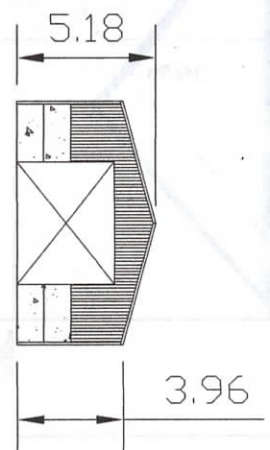
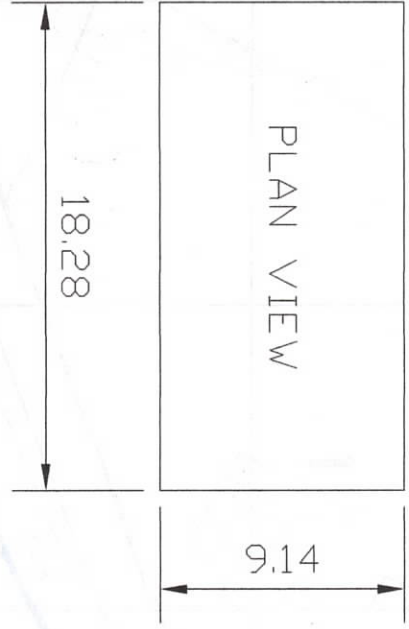


Wilson, Calf Close Farm
 445, 78 Road
 445, 78 Road
 445, 78 Road


North

NORTH WEST & SOUTH EAST
 ELEVATION

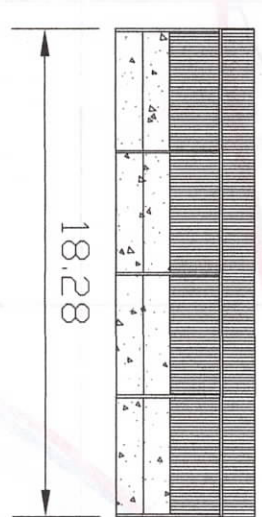

NORTH EAST
 ELEVATION

* opening to be offset
 to right-hand side
 rather than central
 (see location
 plan)

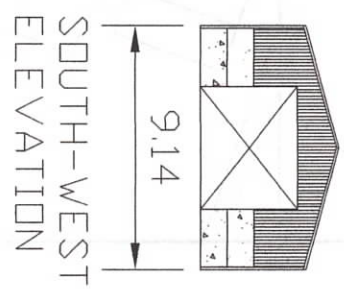

SOUTH-WEST
 ELEVATION

- ROOF MATERIAL - JUNIPER GREEN PROFILED SHEETING
- SIDE CLADDING - JUNIPER GREEN BOX PROFILE SHEETING
- GABLE CLADDING - JUNIPER GREEN BOX PROFILE SHEETING
- WALLS - PRE-CAST CONCRETE PANELS
- FRAME - STEEL PORTAL FRAME

Mr A Wilson
 Calf Close Farm
 Easington
 SCALE 1:200 @ A3
 DATE : 30 May 2023
 Drawn by : Hollie Atkinson