



SITE NAME:  
Integra 61 Greenfield

DRAWING:  
CD30 - Site Overview

DATE ISSUED:  
15/09/2023

SITE ADDRESS:  
Unit 1, Low Main Court,  
Integra 61 North, Bowburn  
Durham DH6 5NP  
UK

LAND LORD:  
-

UTILITY:  
NORTHERN POWERGRID

PAPER SIZE:  
A3



SCALE FACTOR:  
M 1:500

UNITS:  
centimeters

FILE:  
385 - Integra 61 Greenfield - CD30\_revH1

NOTE:  
Drawing is based on DWG file.

SHEET:  
1.1

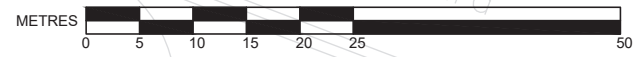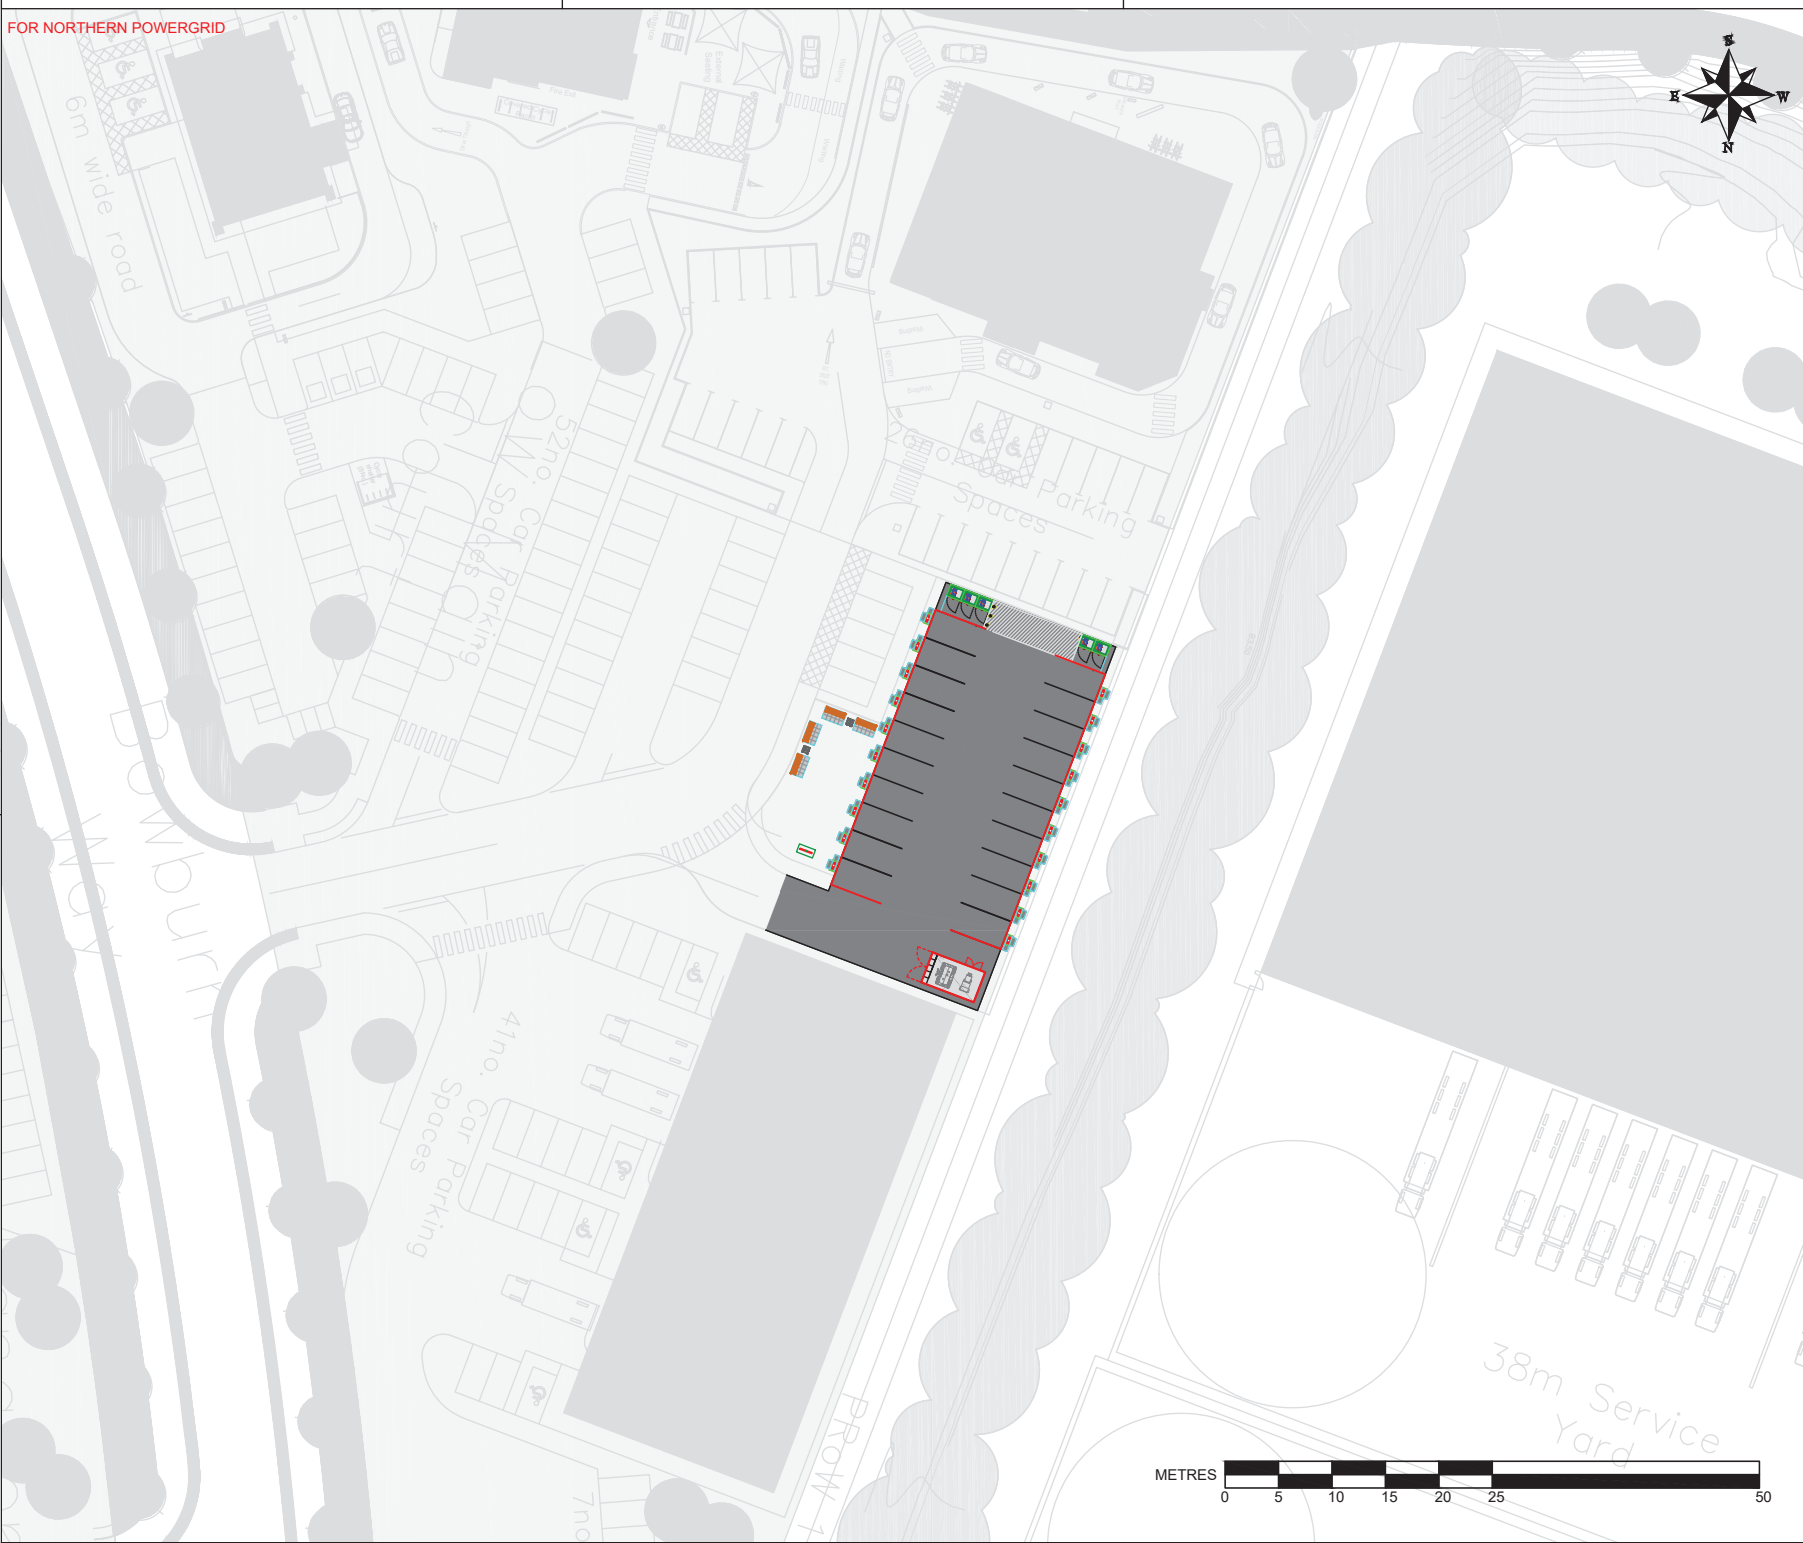



SITE NAME:  
Integra 61 Greenfield

DRAWING:  
CD30 - Site Overview

DATE ISSUED:  
15/09/2023

SITE ADDRESS:  
Unit 1, Low Main Court,  
Integra 61 North, Bowburn  
Durham DH6 5NP  
UK

LAND LORD:  
-

UTILITY:  
NORTHERN POWERGRID

PAPER SIZE:  
A3



SCALE FACTOR:  
M 1:500


UNITS:  
centimeters

FILE:  
385 - Integra 61 Greenfield - CD30\_revH1

NOTE:  
Drawing is based on DWG file.

SHEET:  
1.2

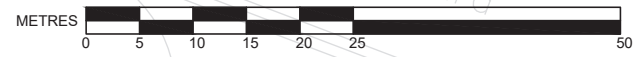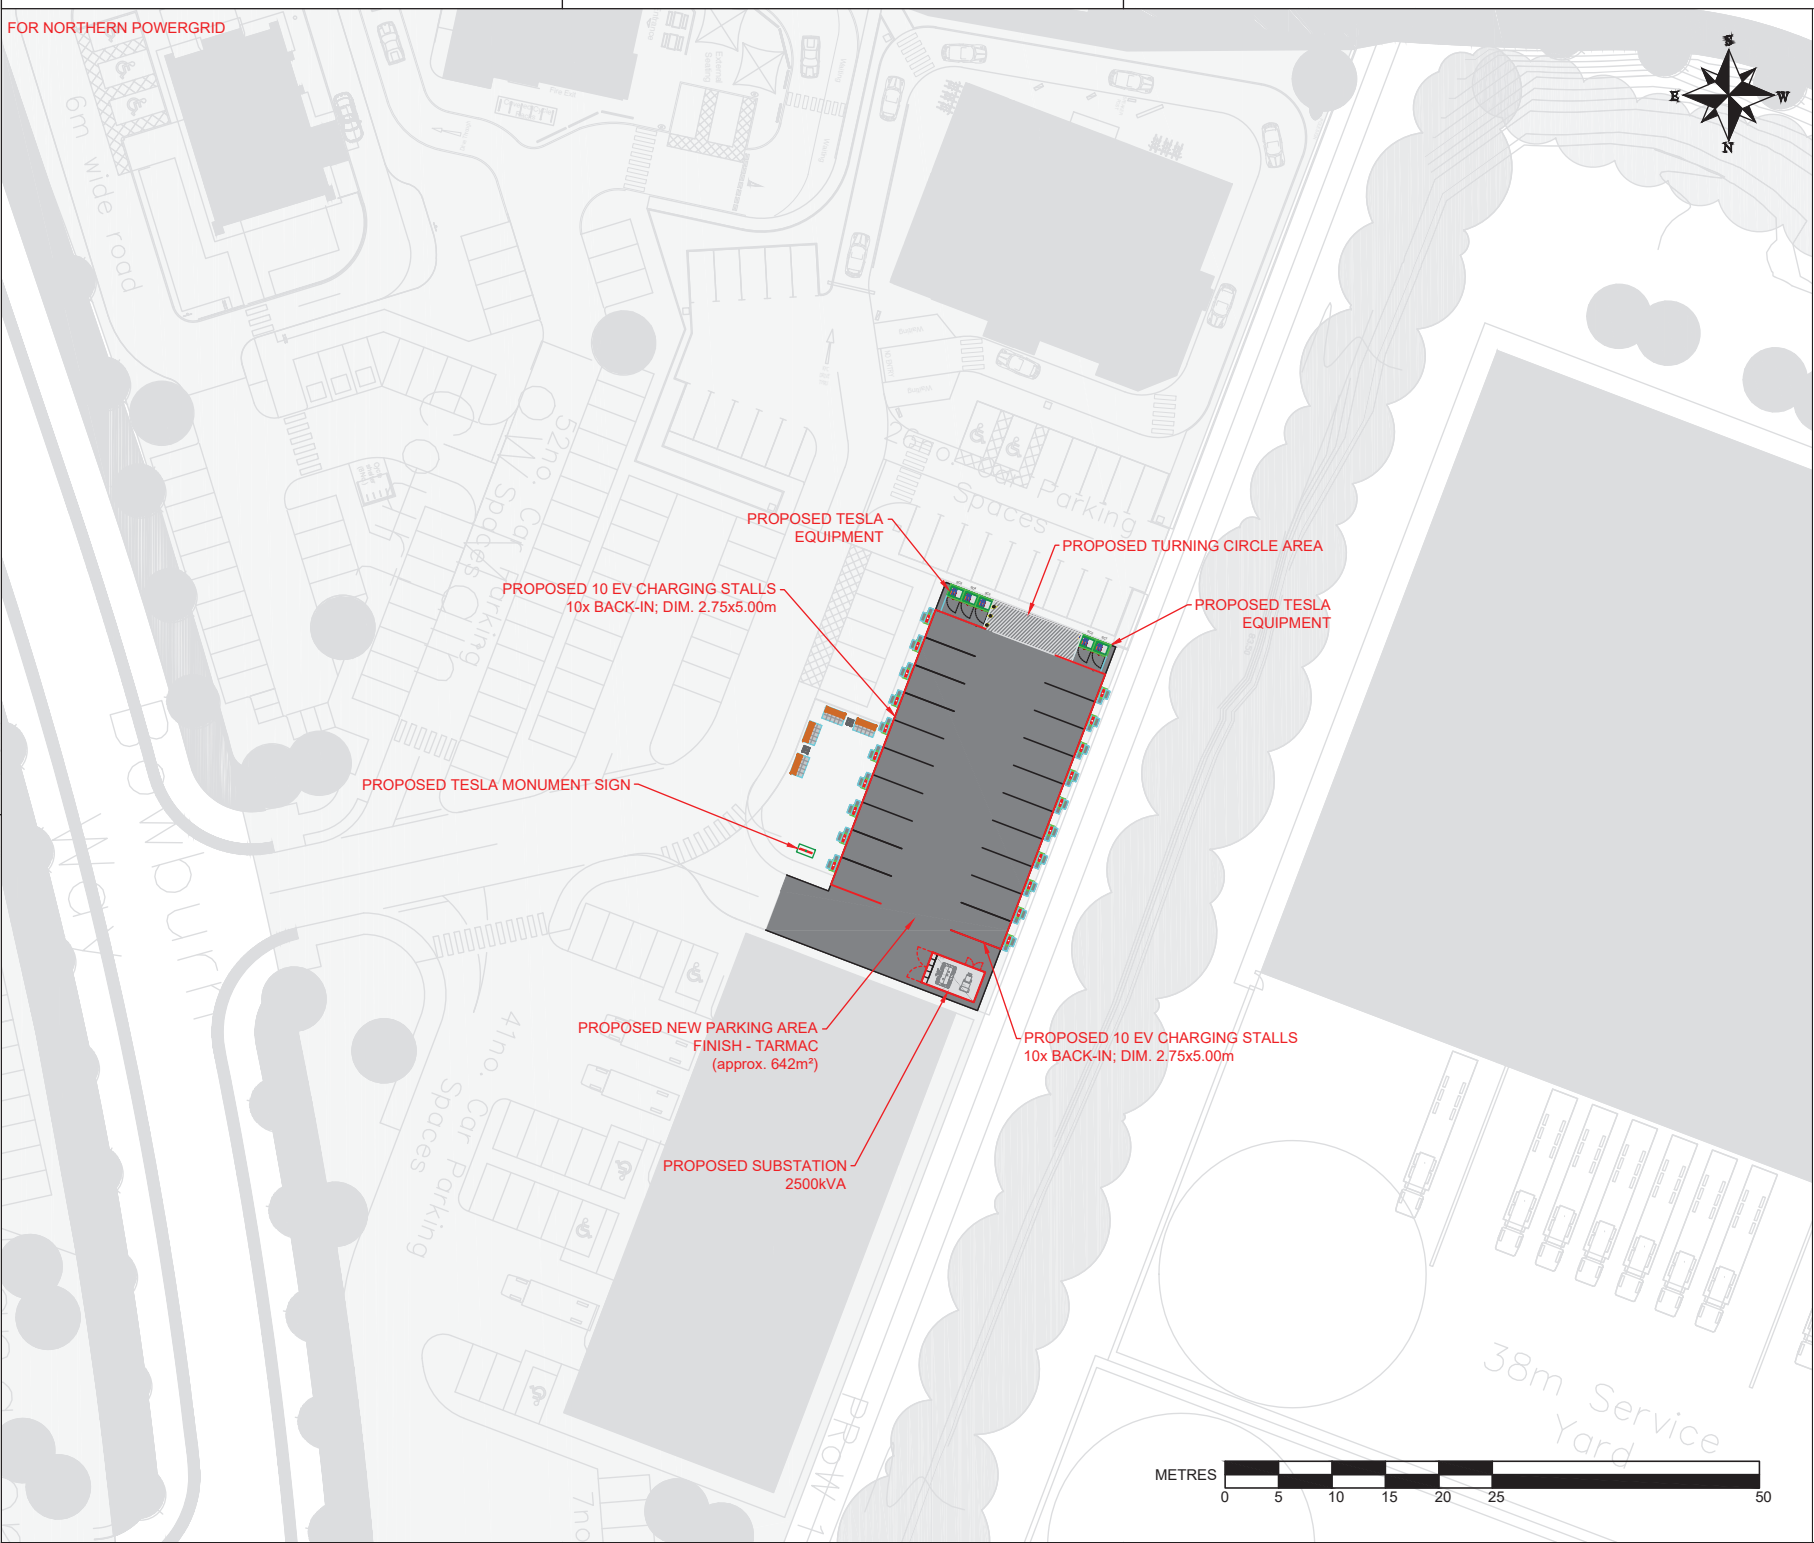

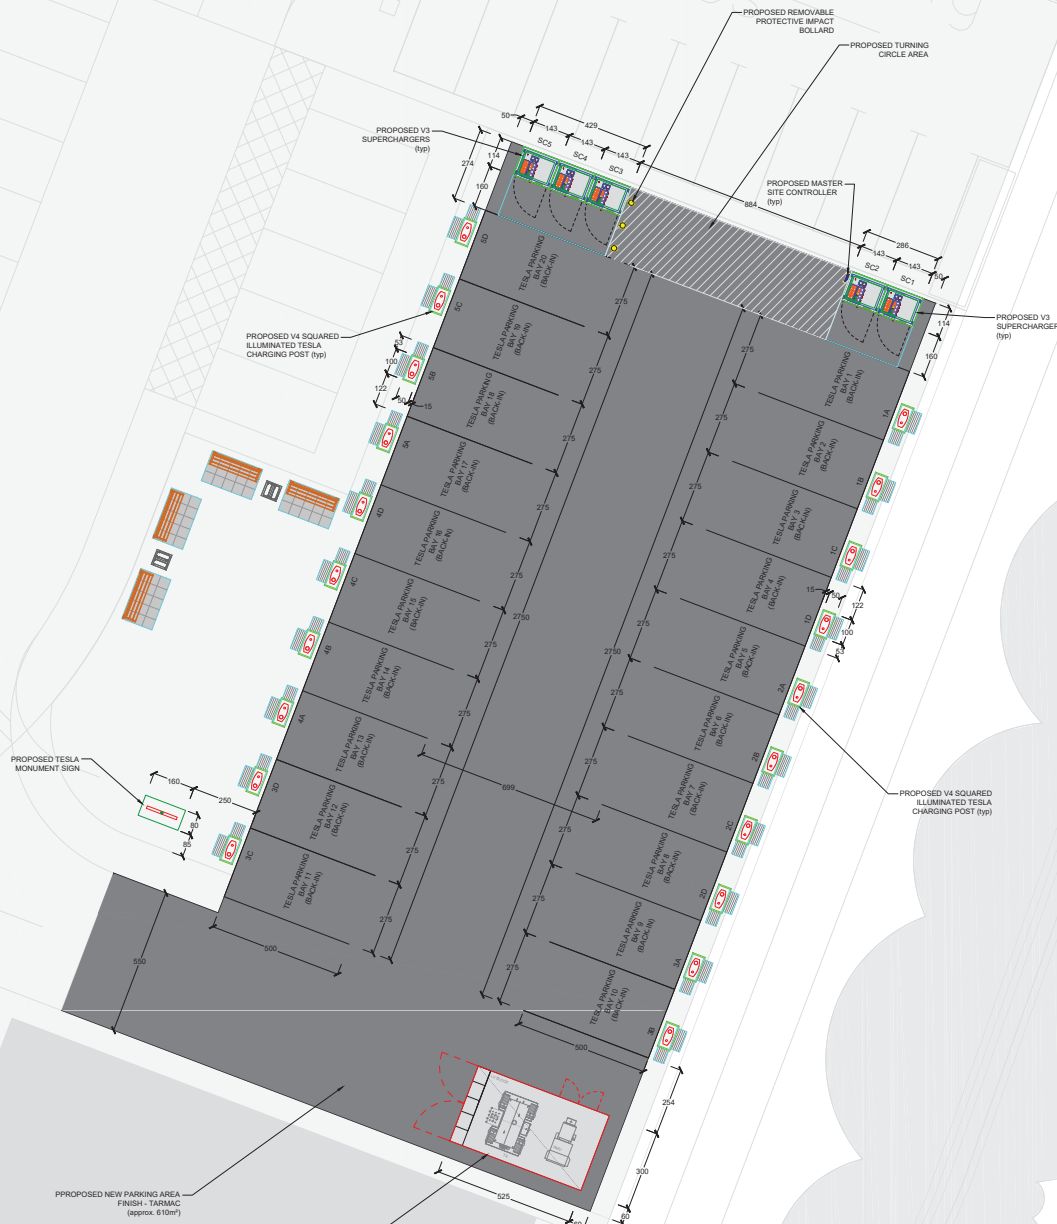

**TESLA**

SITE NAME:  
Integra 61 Greenfield

DRAWING:  
CD30 - Site Layout

DATE ISSUED:  
15/09/2023

SITE ADDRESS:  
Unit 1, Low Main Court,  
Integra 61 North, Bowburn  
Durham DH6 5NP,  
UK

LAND LORD:  
-

UTILITY:  
NORTHERN POWERGRID

PAPER SIZE:  
A1

SCALE FACTOR:  
M 1:100

UNITS:  
centimeters

FILE:  
365 - Integra 61 Greenfield - CD30\_rev11


NOTE:  
Drawing is based on DWG file.

SHEET:  
2





Spaces Parking

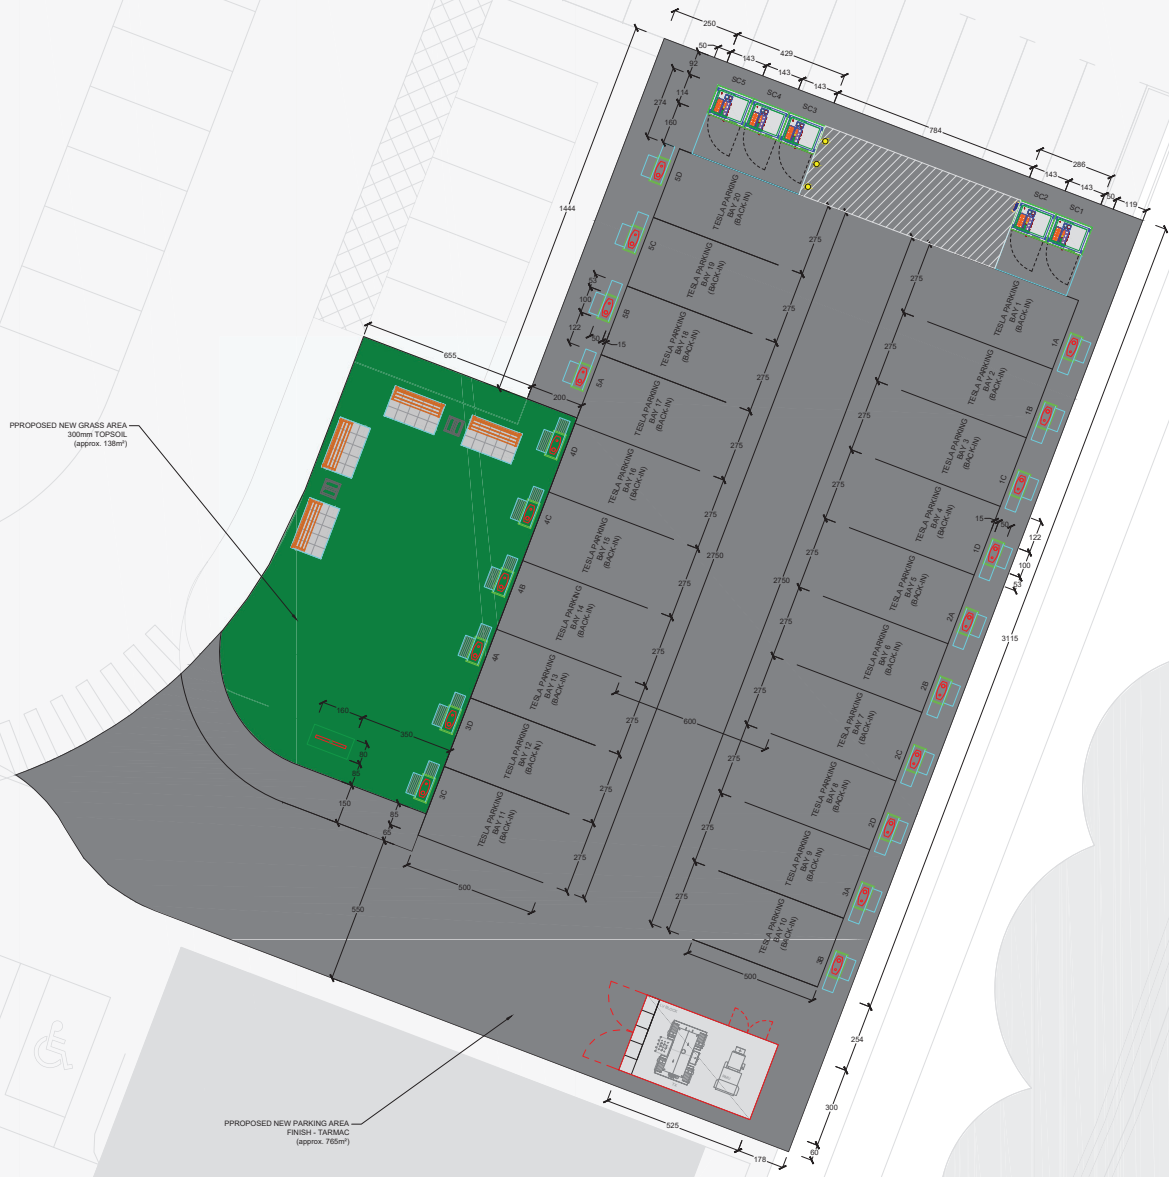

PROPOSED NEW GRASS AREA - 30mm TOPSOIL (approx. 138m²)

PROPOSED NEW PARKING AREA - FINISH - TAR/MAC (approx. 765m²)



**TESLA**

SITE NAME:  
Integra 61 Greenfield

DRAWING:  
Surfacing detail

DATE ISSUED:  
21/09/2023

SITE ADDRESS:  
Unit 1, Low Main Court,  
Integra 61 North, Bowburn  
Durham DH6 5NP,  
UK

LAND LORD:  
-

UTILITY:  
NORTHERN POWERGRID

PAPER SIZE:  
A1


SCALE FACTOR:  
M 1:100

UNITS:  
centimeters

FILE:  
365 - Integra 61 Greenfield - CD00\_rev01  
- CD00\_rev02 - Surfacing detail


NOTE:  
Drawing is based on DWG file.

SHEET:

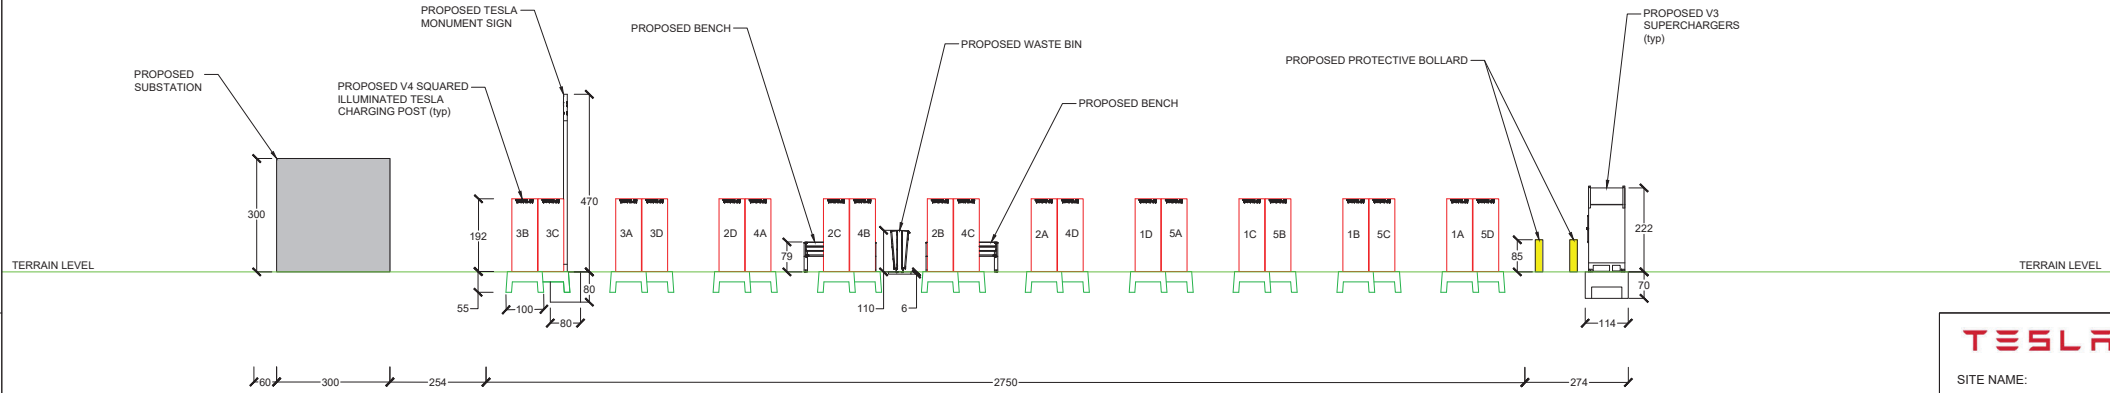

SITE ELEVATION  
LOOKING NORTH

SITE ELEVATION  
LOOKING WEST

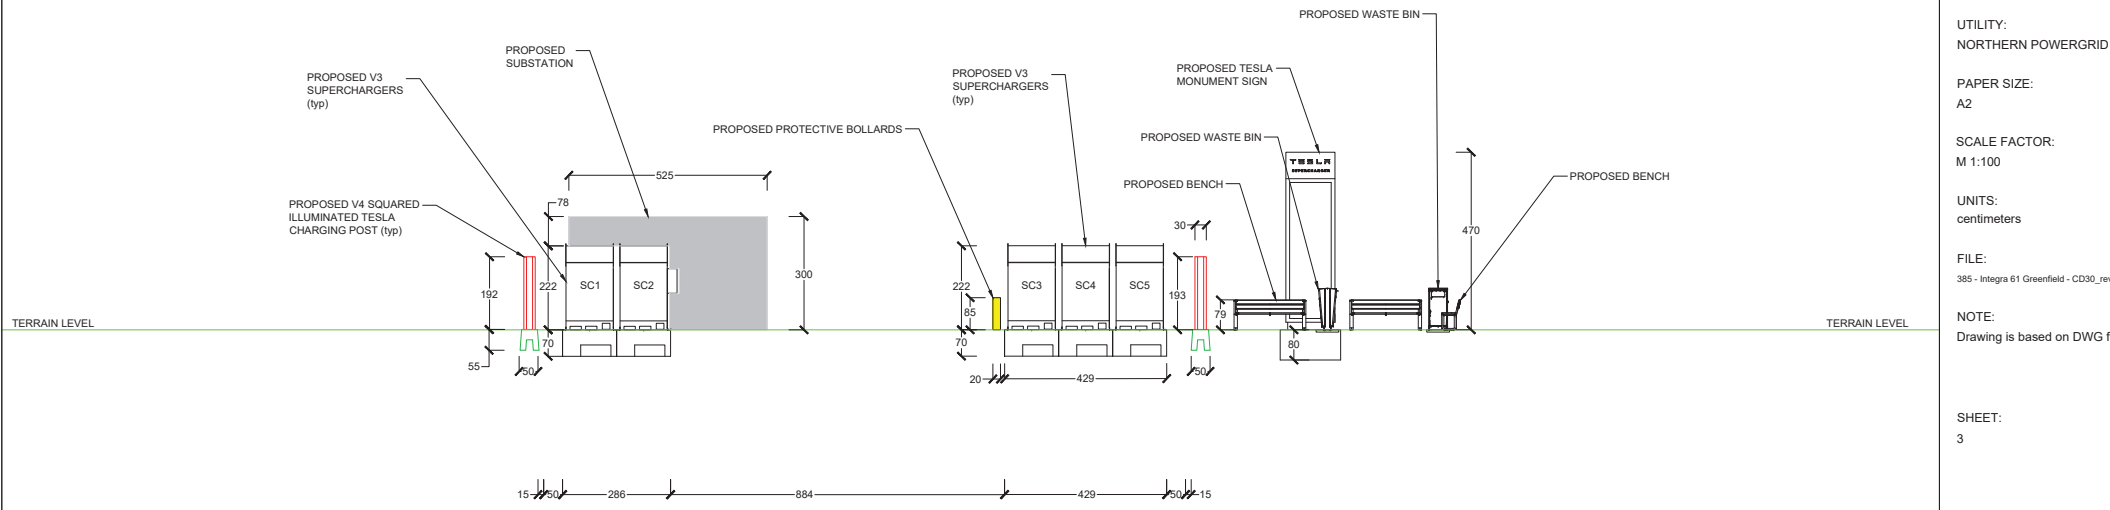

SITE NAME:  
Integra 61 Greenfield

DRAWING:  
CD30 - Site elevation looking north and west

DATE ISSUED:  
15/09/2023

SITE ADDRESS:  
Unit 1, Low Main Court,  
Integra 61 North, Bowburn  
Durham DH6 5NP  
UK

LAND LORD:  
-

UTILITY:  
NORTHERN POWERGRID

PAPER SIZE:  
A2

SCALE FACTOR:  
M 1:100

UNITS:  
centimetres

FILE:  
385 - Integra 61 Greenfield - CD30\_revH1

NOTE:  
Drawing is based on DWG file.

SHEET:  
3

