



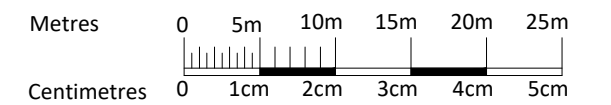

**SITE BLOCK PLAN - PROPOSED**

SCALE 1:500

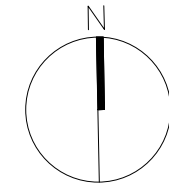

PLANNING 1:500

Revision	Description	Date	
Project	45 Woodhorn Drive NE62 5ES		
 			
<h1>Intersect</h1> <p>Architects Limited</p> <p>YBN 7-8 Delta Bank Road Metro Riverside Park Gateshead NE11 9DJ. T. 0191 303 6283</p>			
Title	Block Plan Proposed		
Scale	Date	Drawn by	Chckd by
1:500@A3	Jun 2023	jkb	ajs
Dwg. No.	SP-364-PL-05 / -		

© Intersect™ Architects Limited.  
This drawing is copyright and must not be reproduced wholly or in part without prior permission.  
Do not scale from this drawing.