



BLOCK PLAN SCALE
1:500

EXISTING

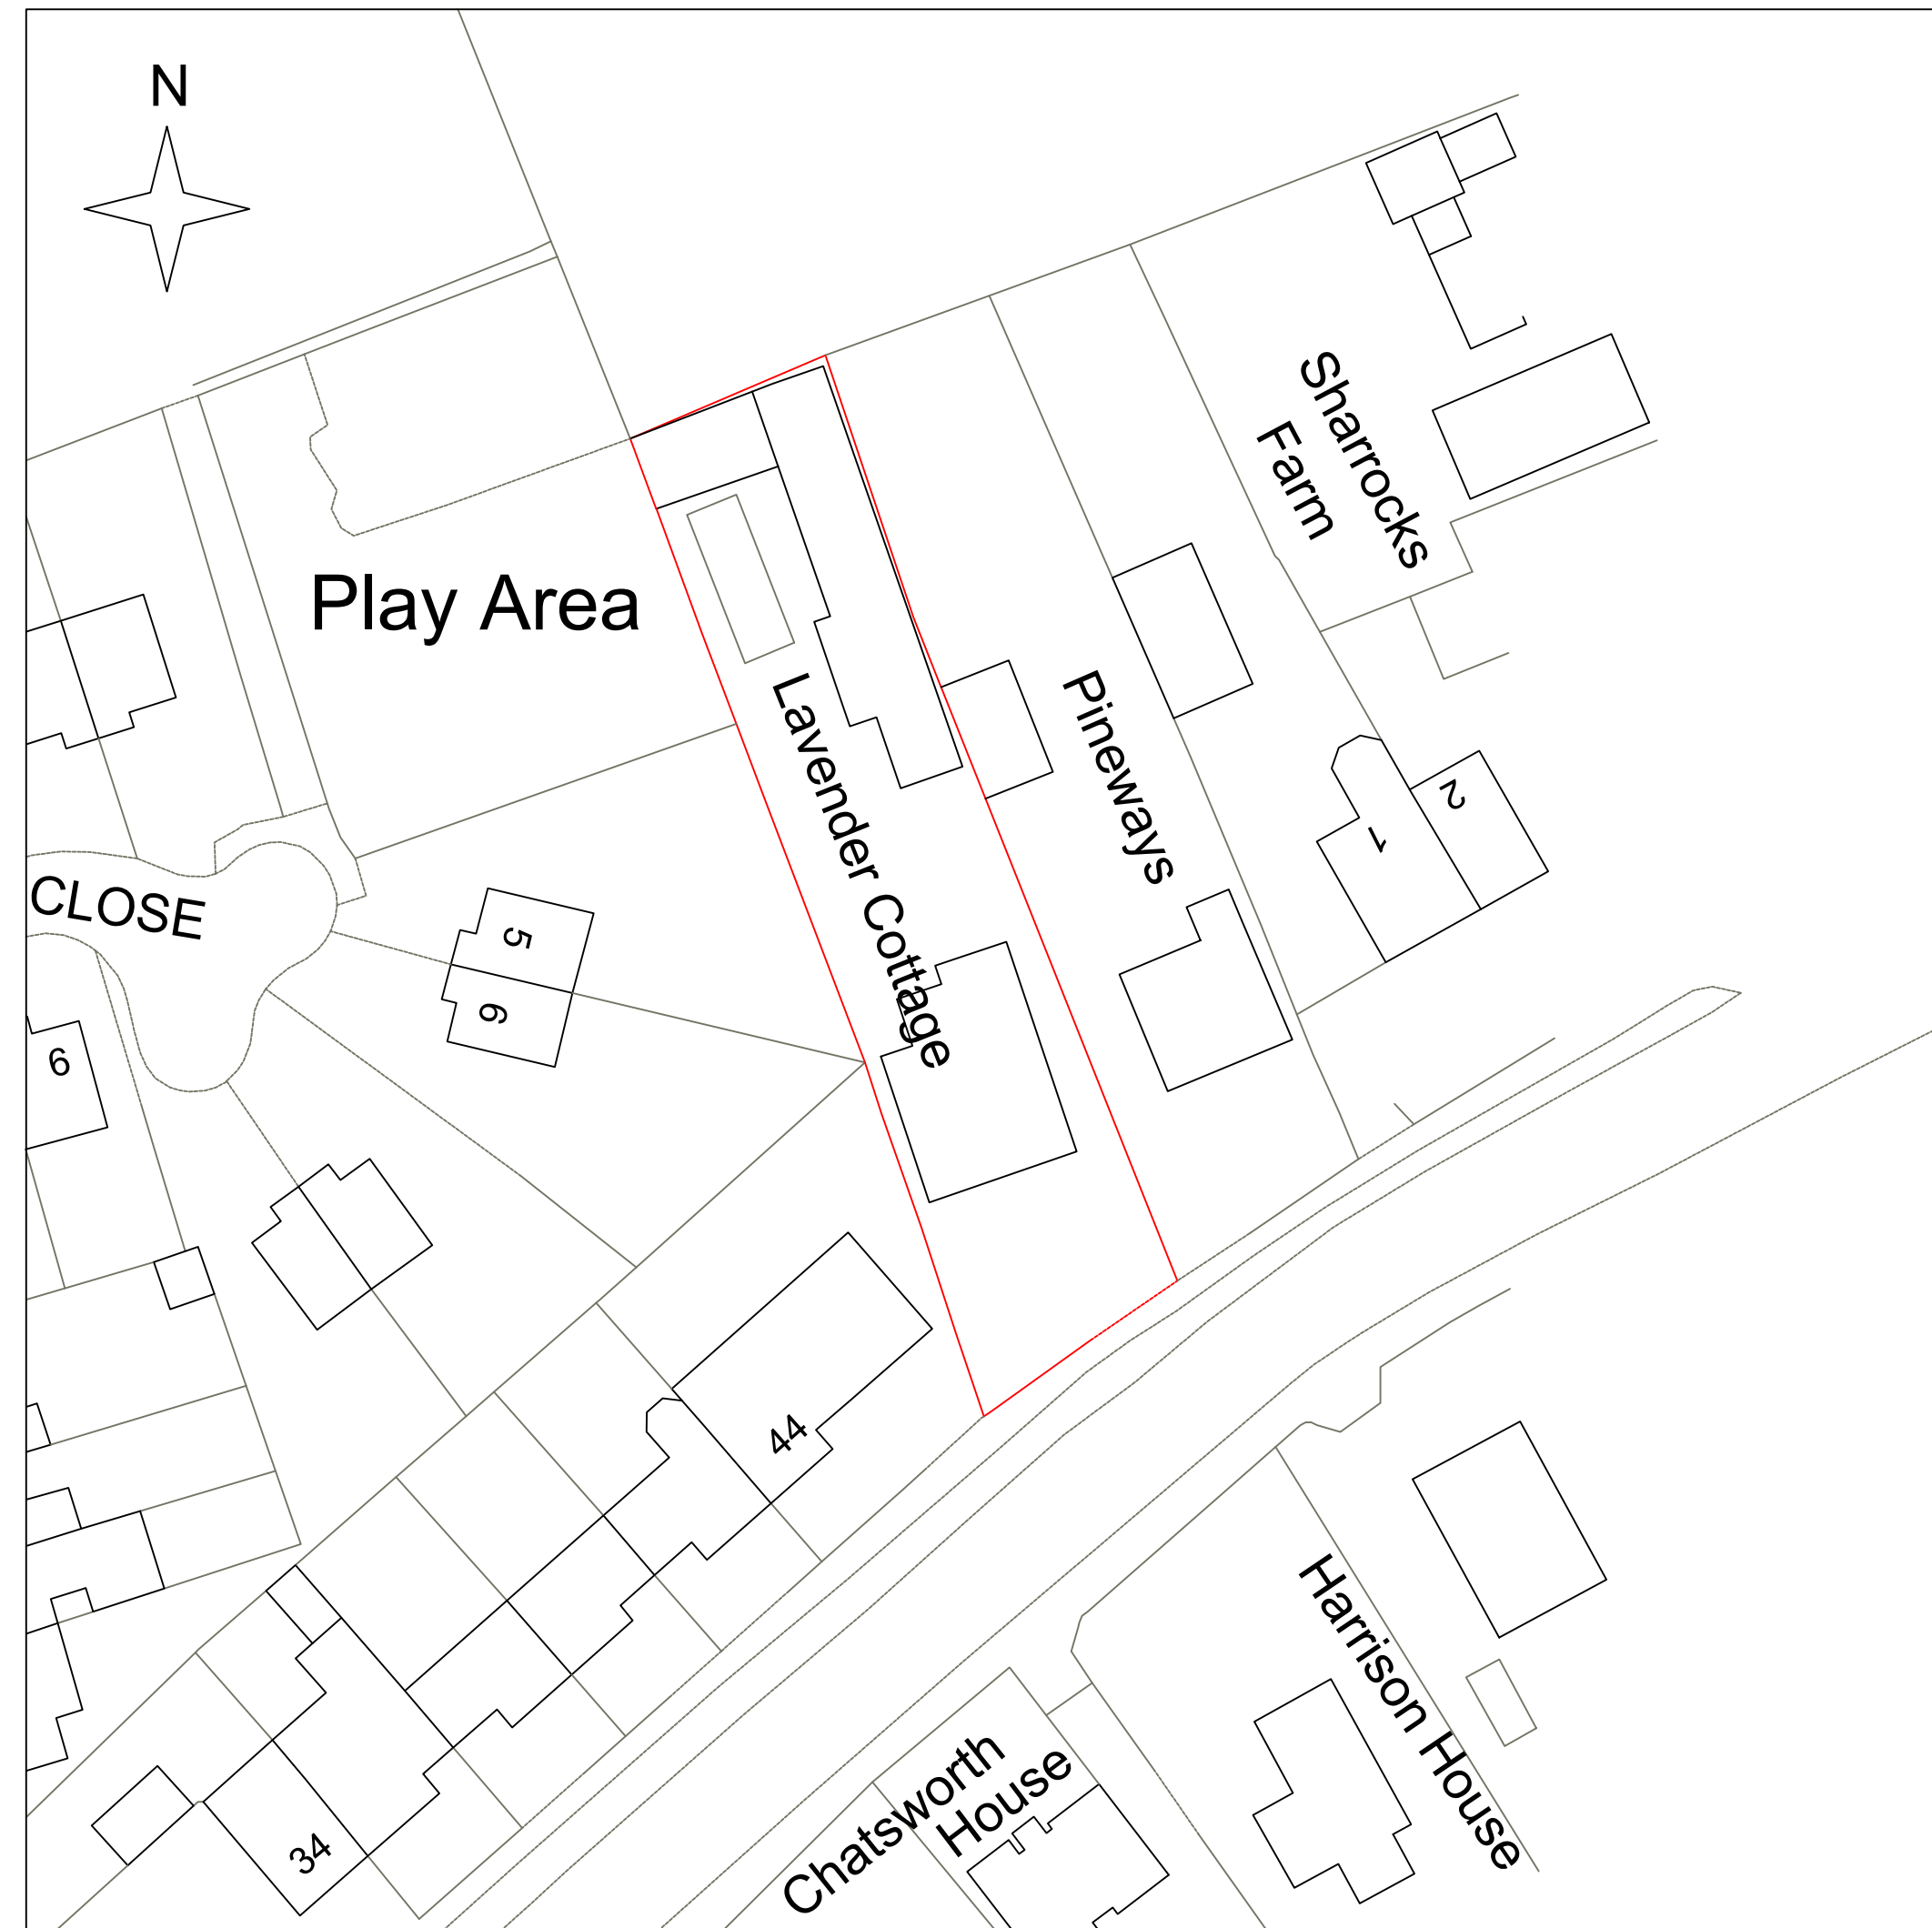


BLOCK PLAN SCALE
1:500

PROPOSED

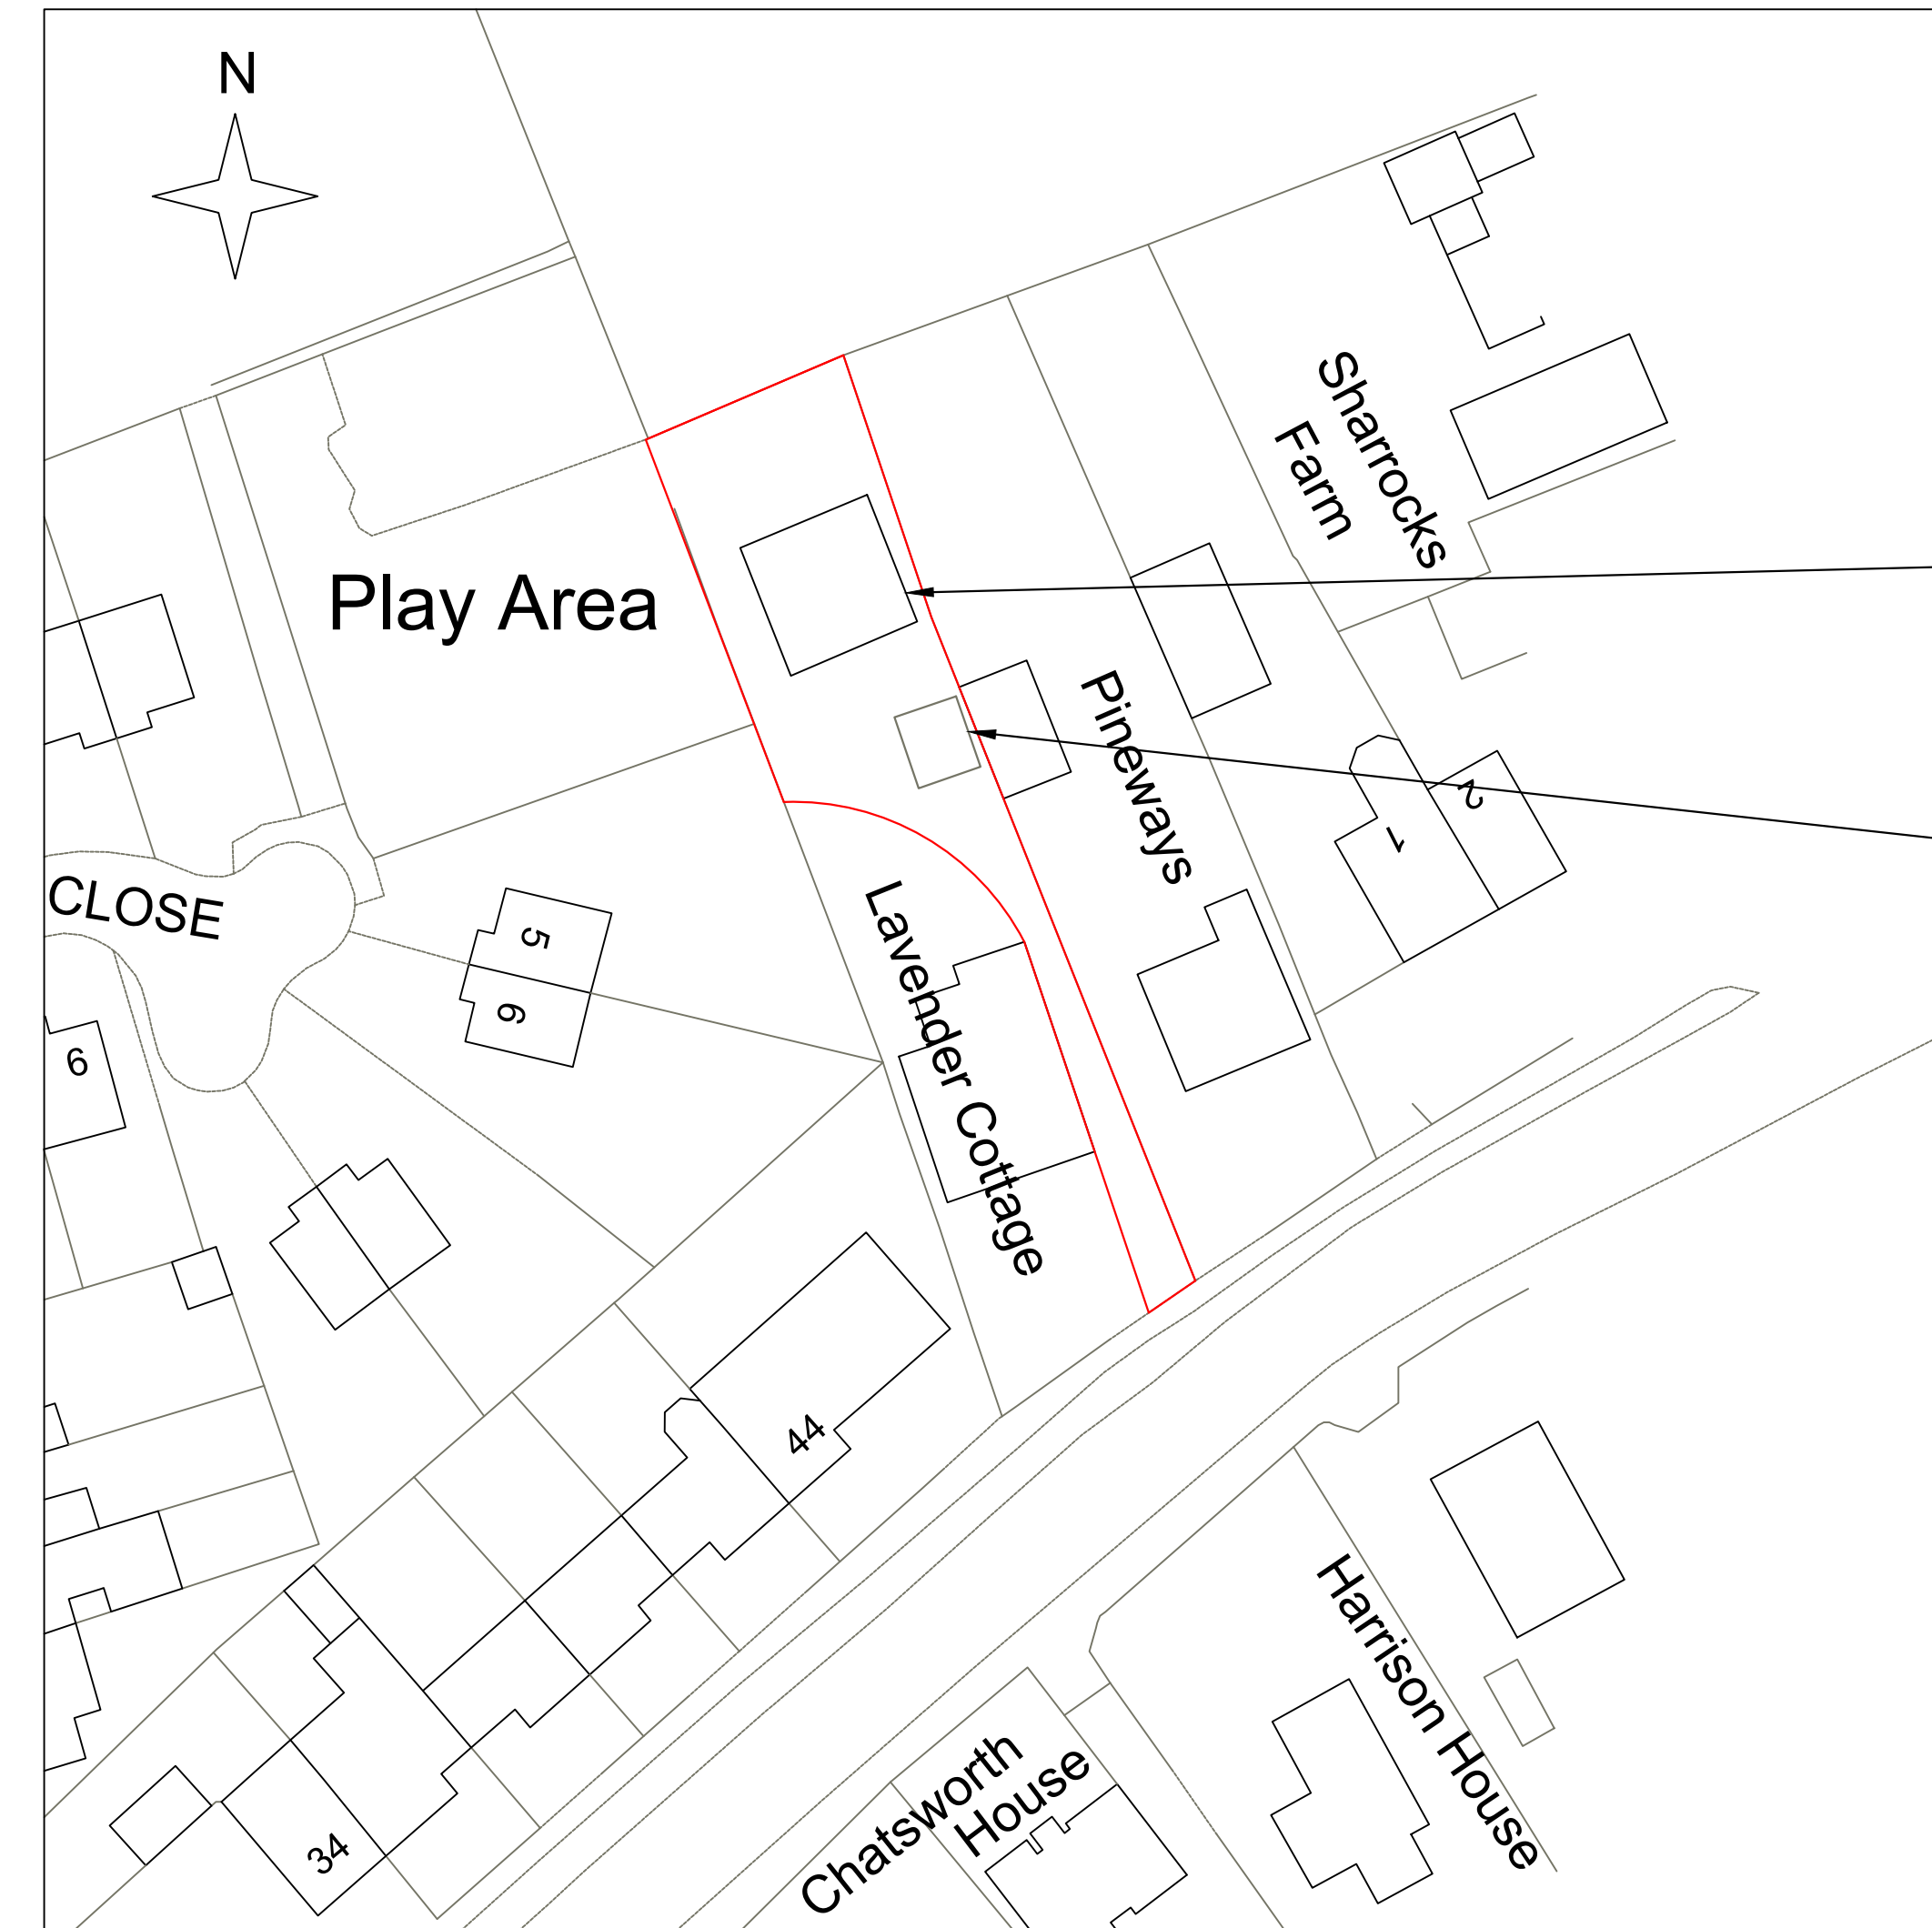

Indicative siting of proposed dwelling

existing garage

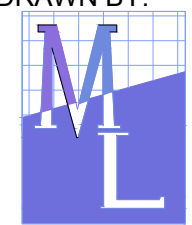DRAWN BY:  Planning Consultancy Ltd Office A, Bradley Hill, Garstang Road, Claughton on Brock, Preston PR3 0GA Telephone 01995 640135. Mobile 07813 296 287 e-mail: mel@mlplanning.org	CLIENT: Mrs Lesley Newton	DATE: 23rd February 2023
	PROJECT: Outline application for the erection of one residential dwelling	LOCATION: Lavender Cottage, Garstang Road St. Michaels Preston PR3 0TD
		SCALE: 1:500
		A1