


TREE AND HEDGE PLAN

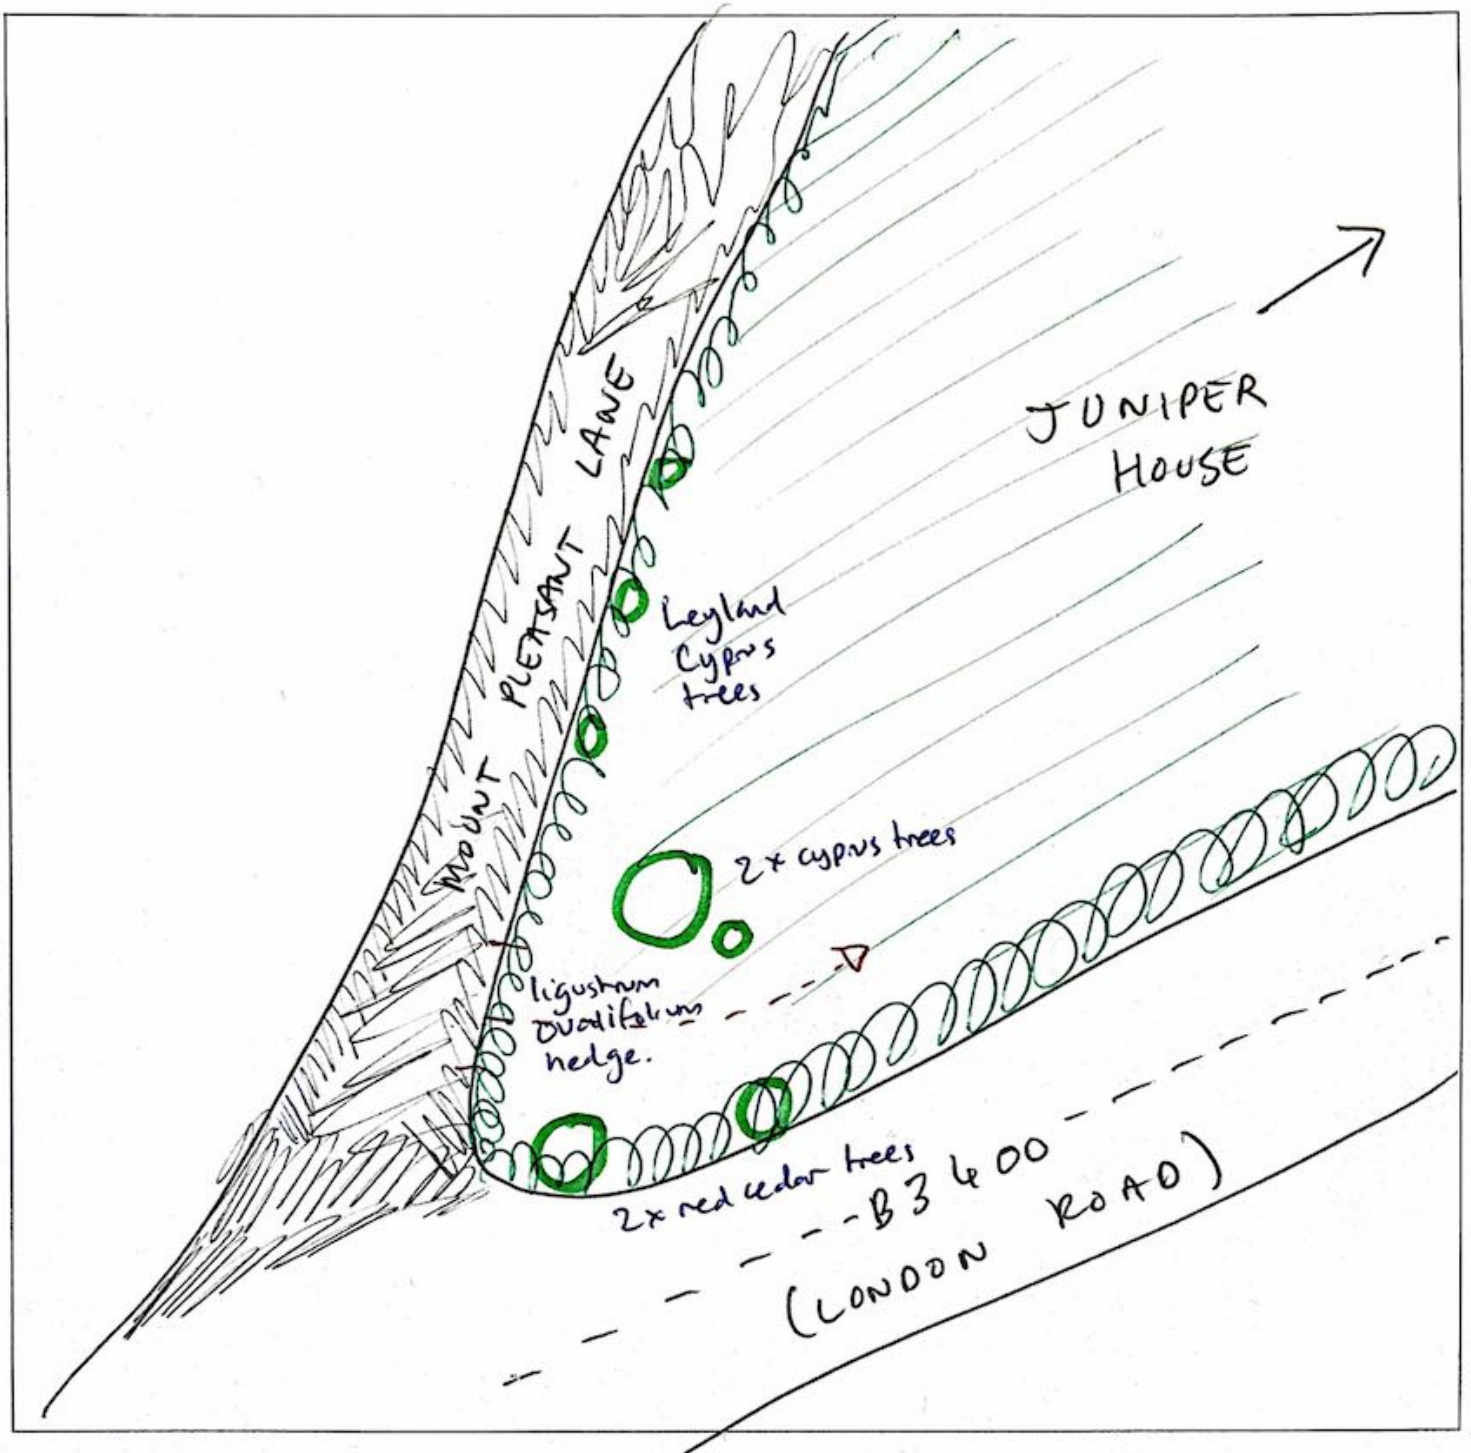

The location of the trees is approximate. We have not prepared a scaled plan in circumstances where we do not intend to remove any of these trees. We intend to remove part of the ligustrum ovalifolium hedge (behind the three fence panels) to create access.