




PROPOSAL D

Kitchen Step Detail 1:50 @ A3
 Juniper House, Free Gk, Whitchurch

PROPOSED REPLACEMENT BRICK WALL AND STEPS (BIRDS EYE VIEW - DETAIL)

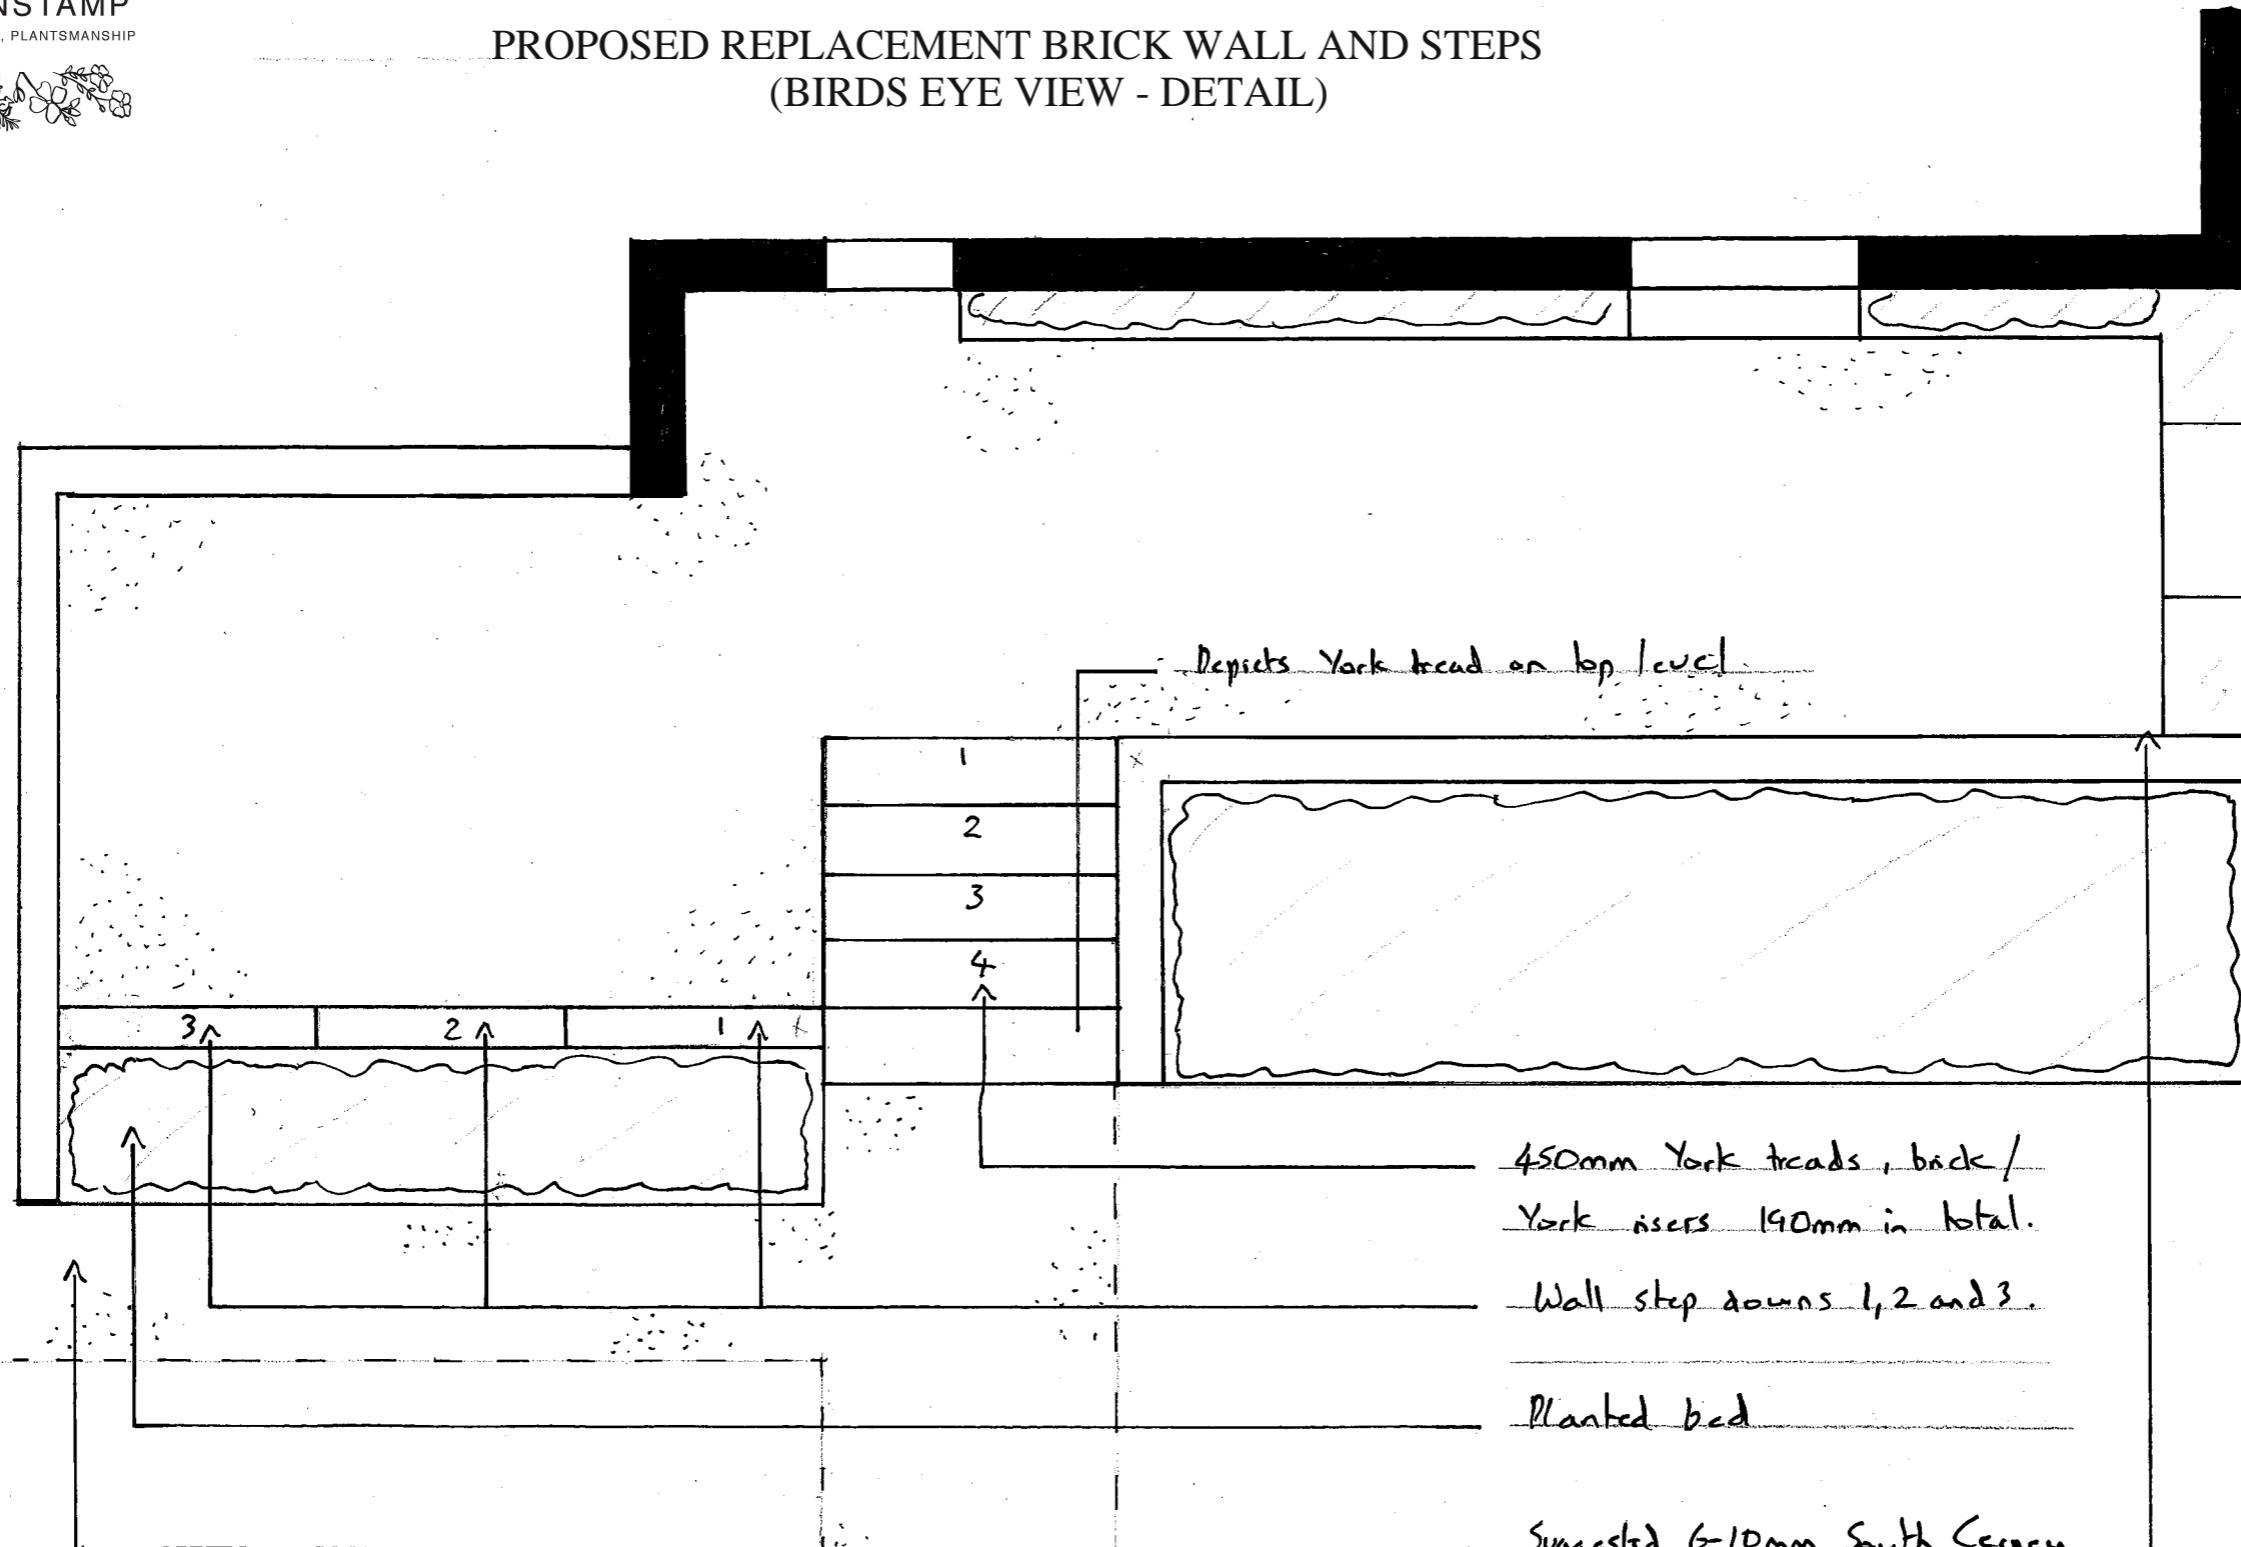

Depicts York tread on top level

450mm York treads, brick /
 York risers 190mm in total.

Wall step downs 1, 2 and 3.

Planted bed

Suggested 6-10mm South Cerney
 gravel paths.

Re-face existing block work.
 Proposed brick: Wienerberger Fb
 Warnham Rudgwick Red