


PROPOSAL D

PROPOSED WALL AND STEPS

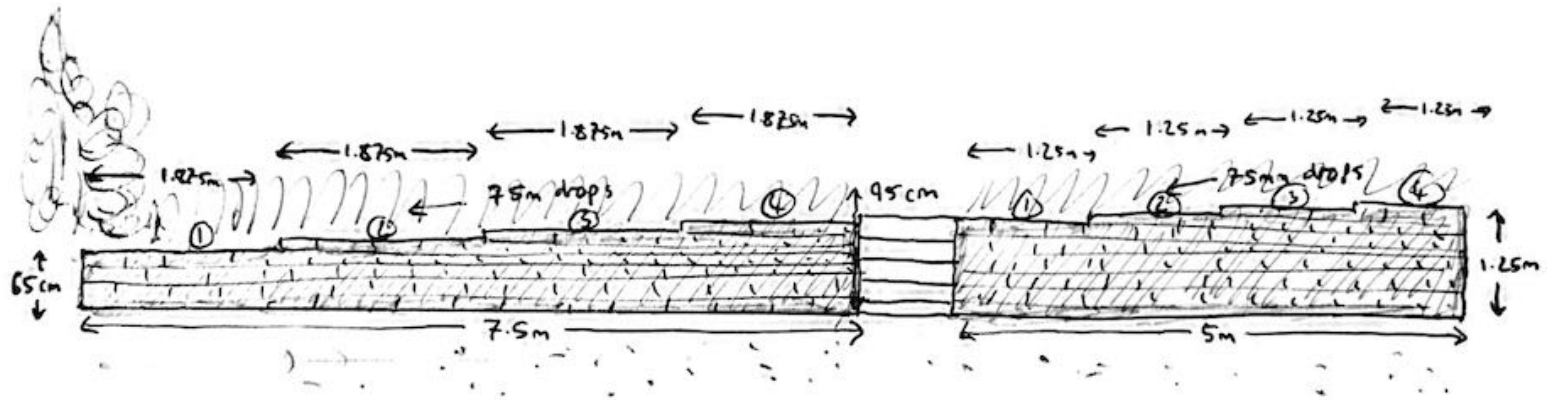

SCALE: 1:75