


### LEGEND


- Category A trees (Stem and Canopy Spread)
- Category B trees (Stem and Canopy Spread)
- Category C trees (Stem and Canopy Spread)
- Category U trees (Stem and Canopy Spread)
- Root Protection Area
- Site Boundary

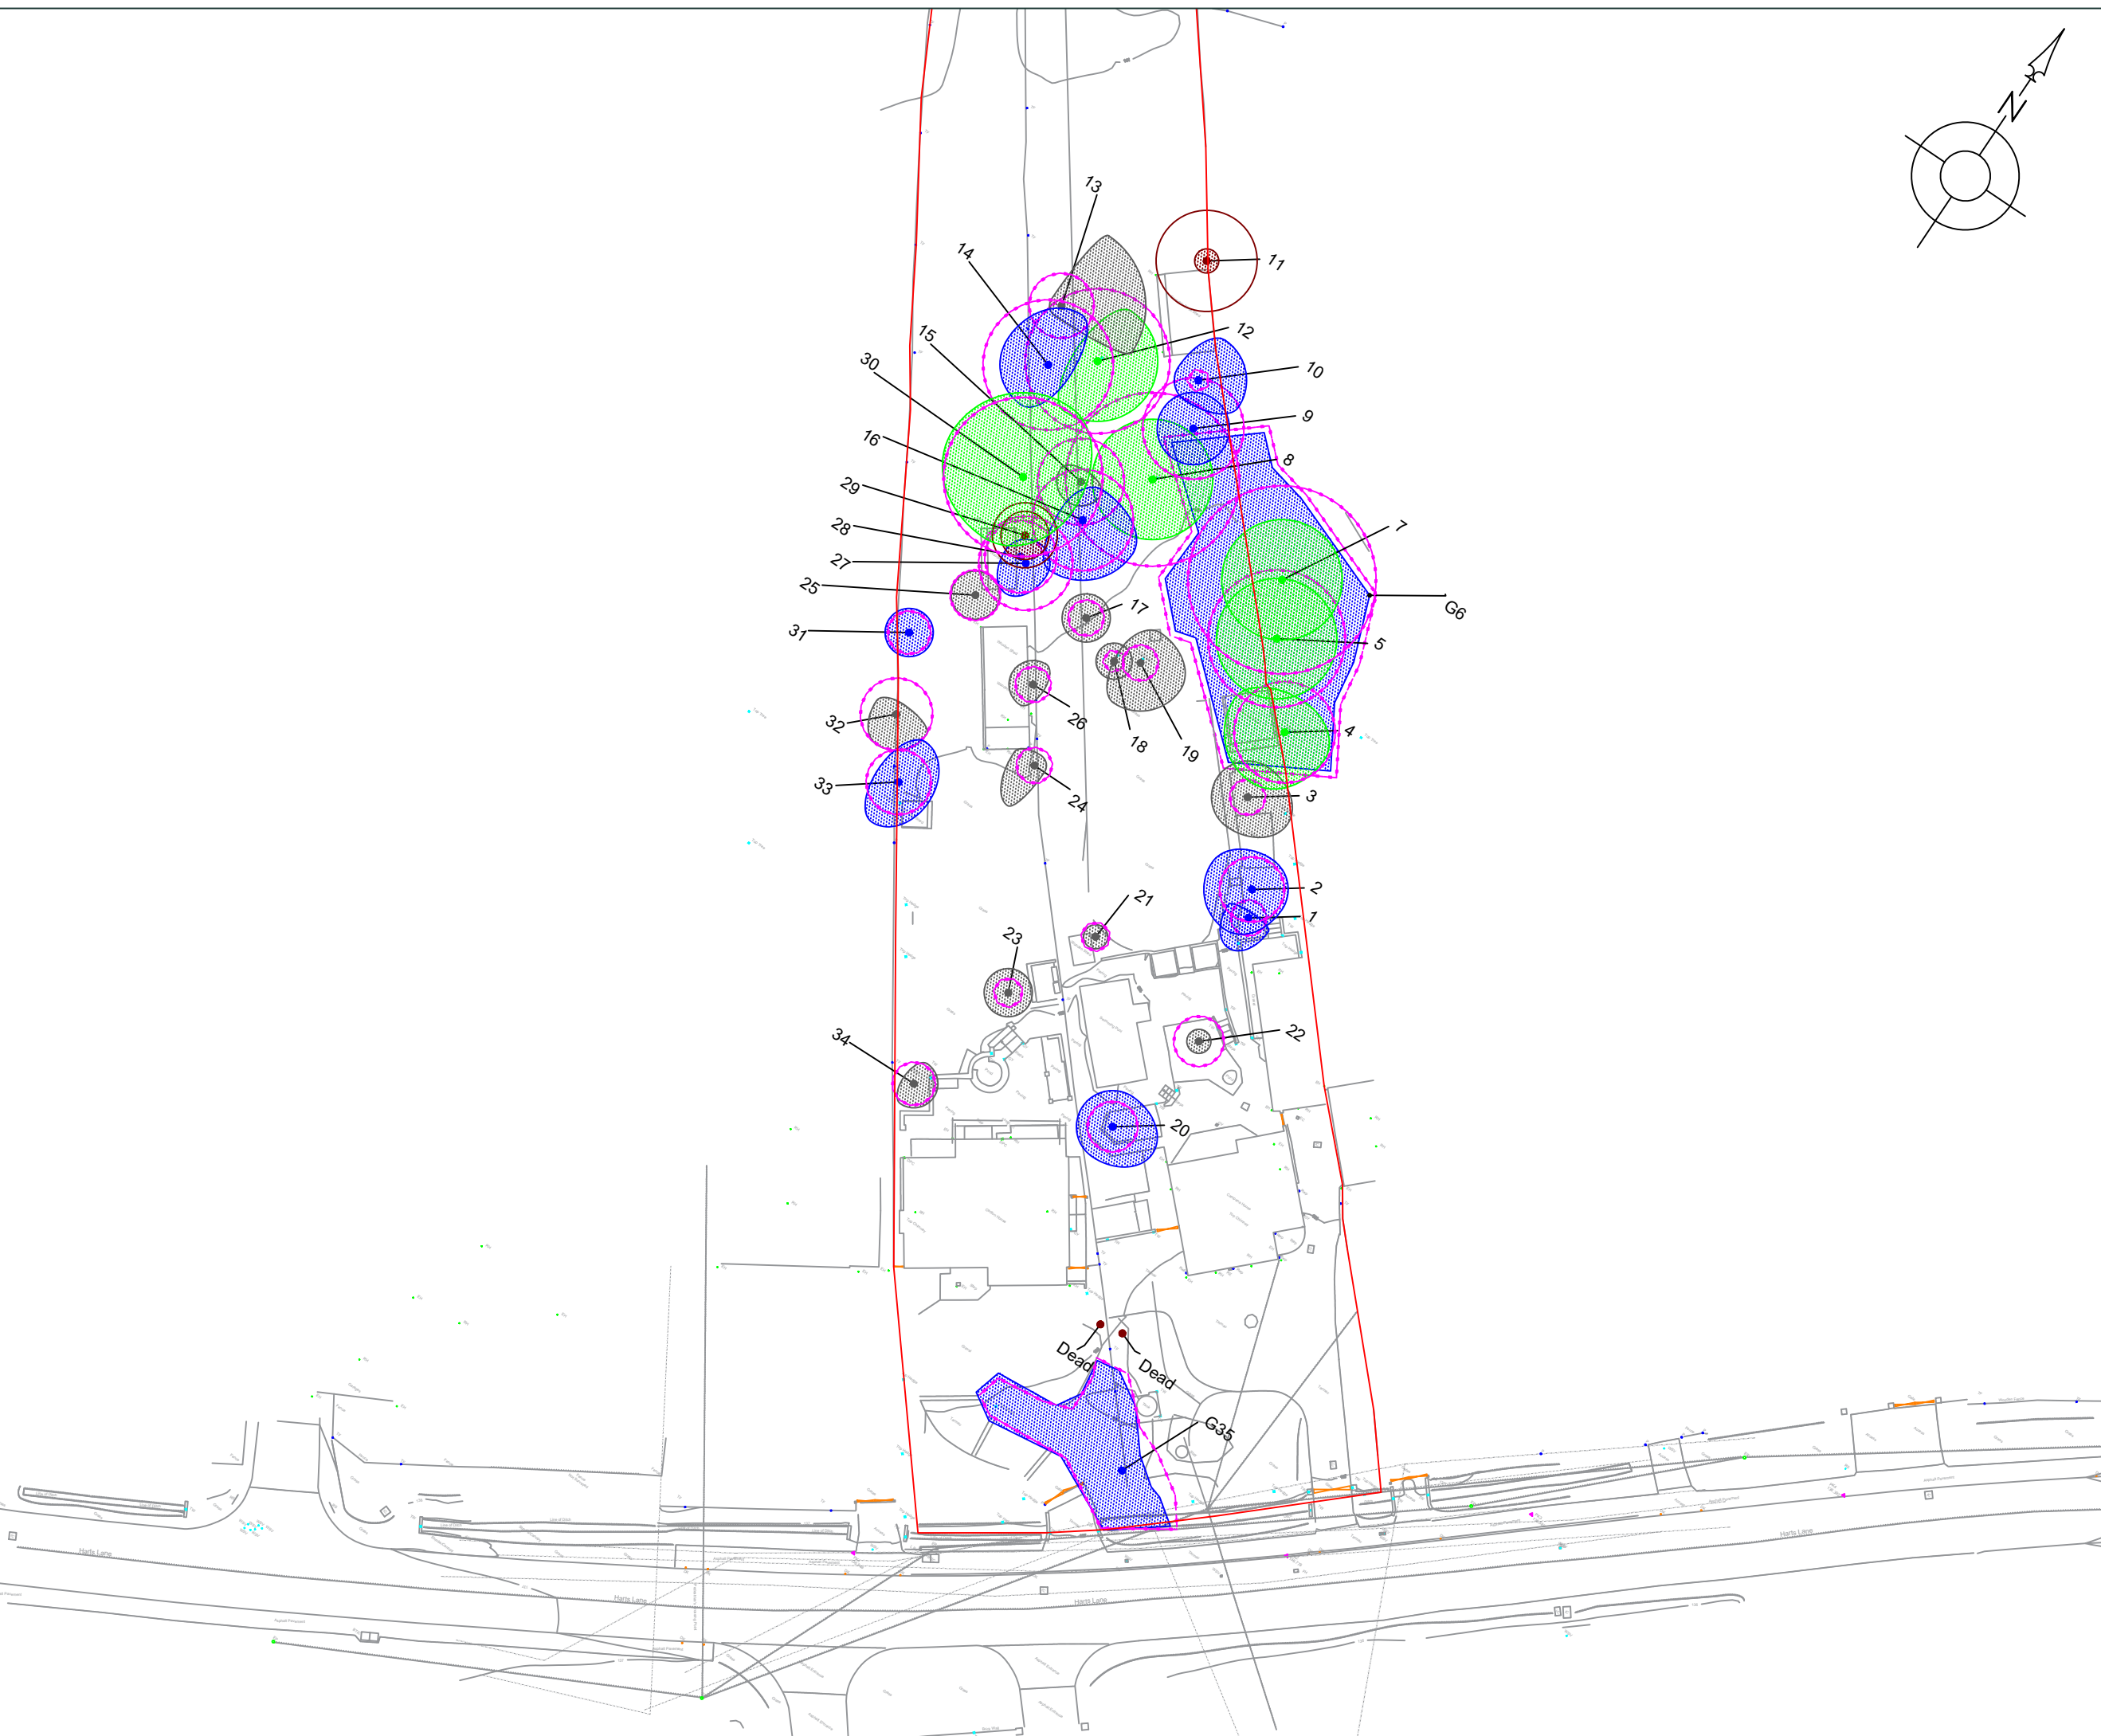





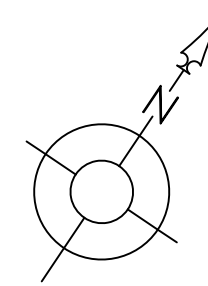

TITLE: <b>Tree Constraints Plan</b>	
PROJECT/SITE: <b>Land at Carlton &amp; Campana Burghclere</b>	
CLIENT: <b>Rivar Ltd</b>	
MAP T: <b>4068/02/18-0479</b>	
REVISION: <b>1</b>	
DATE: <b>08/06/2018</b>	SCALE: <b>1:500@A3</b>
APPROVED BY: <b>SW</b>	PRODUCED BY: <b>NB</b>


Reproduction with the permission of The Controller of Her Majesty's Stationery Office  
Crown Copyright (c) Licence number: AL 52281A000 Lockhart Garratt Ltd 8  
Melbourne House, Corbygate Business Park, Weldon, Corby, Northants NN17 5JG.  
Not to be reproduced without the permission of Lockhart Garratt Ltd

7 - 8 Melbourne House Corbygate Business Park Weldon, Corby Northamptonshire NN17 5JG 01536 408840	Greystones House Burford Road Chipping Norton Oxfordshire OX7 5UX 01608 648657
--	--



### LEGEND

-  Category A trees (Stem and Canopy Spread)
-  Category B trees (Stem and Canopy Spread)
-  Category C trees (Stem and Canopy Spread)
-  Category U trees (Stem and Canopy Spread)
-  Root Protection Area
-  Site Boundary

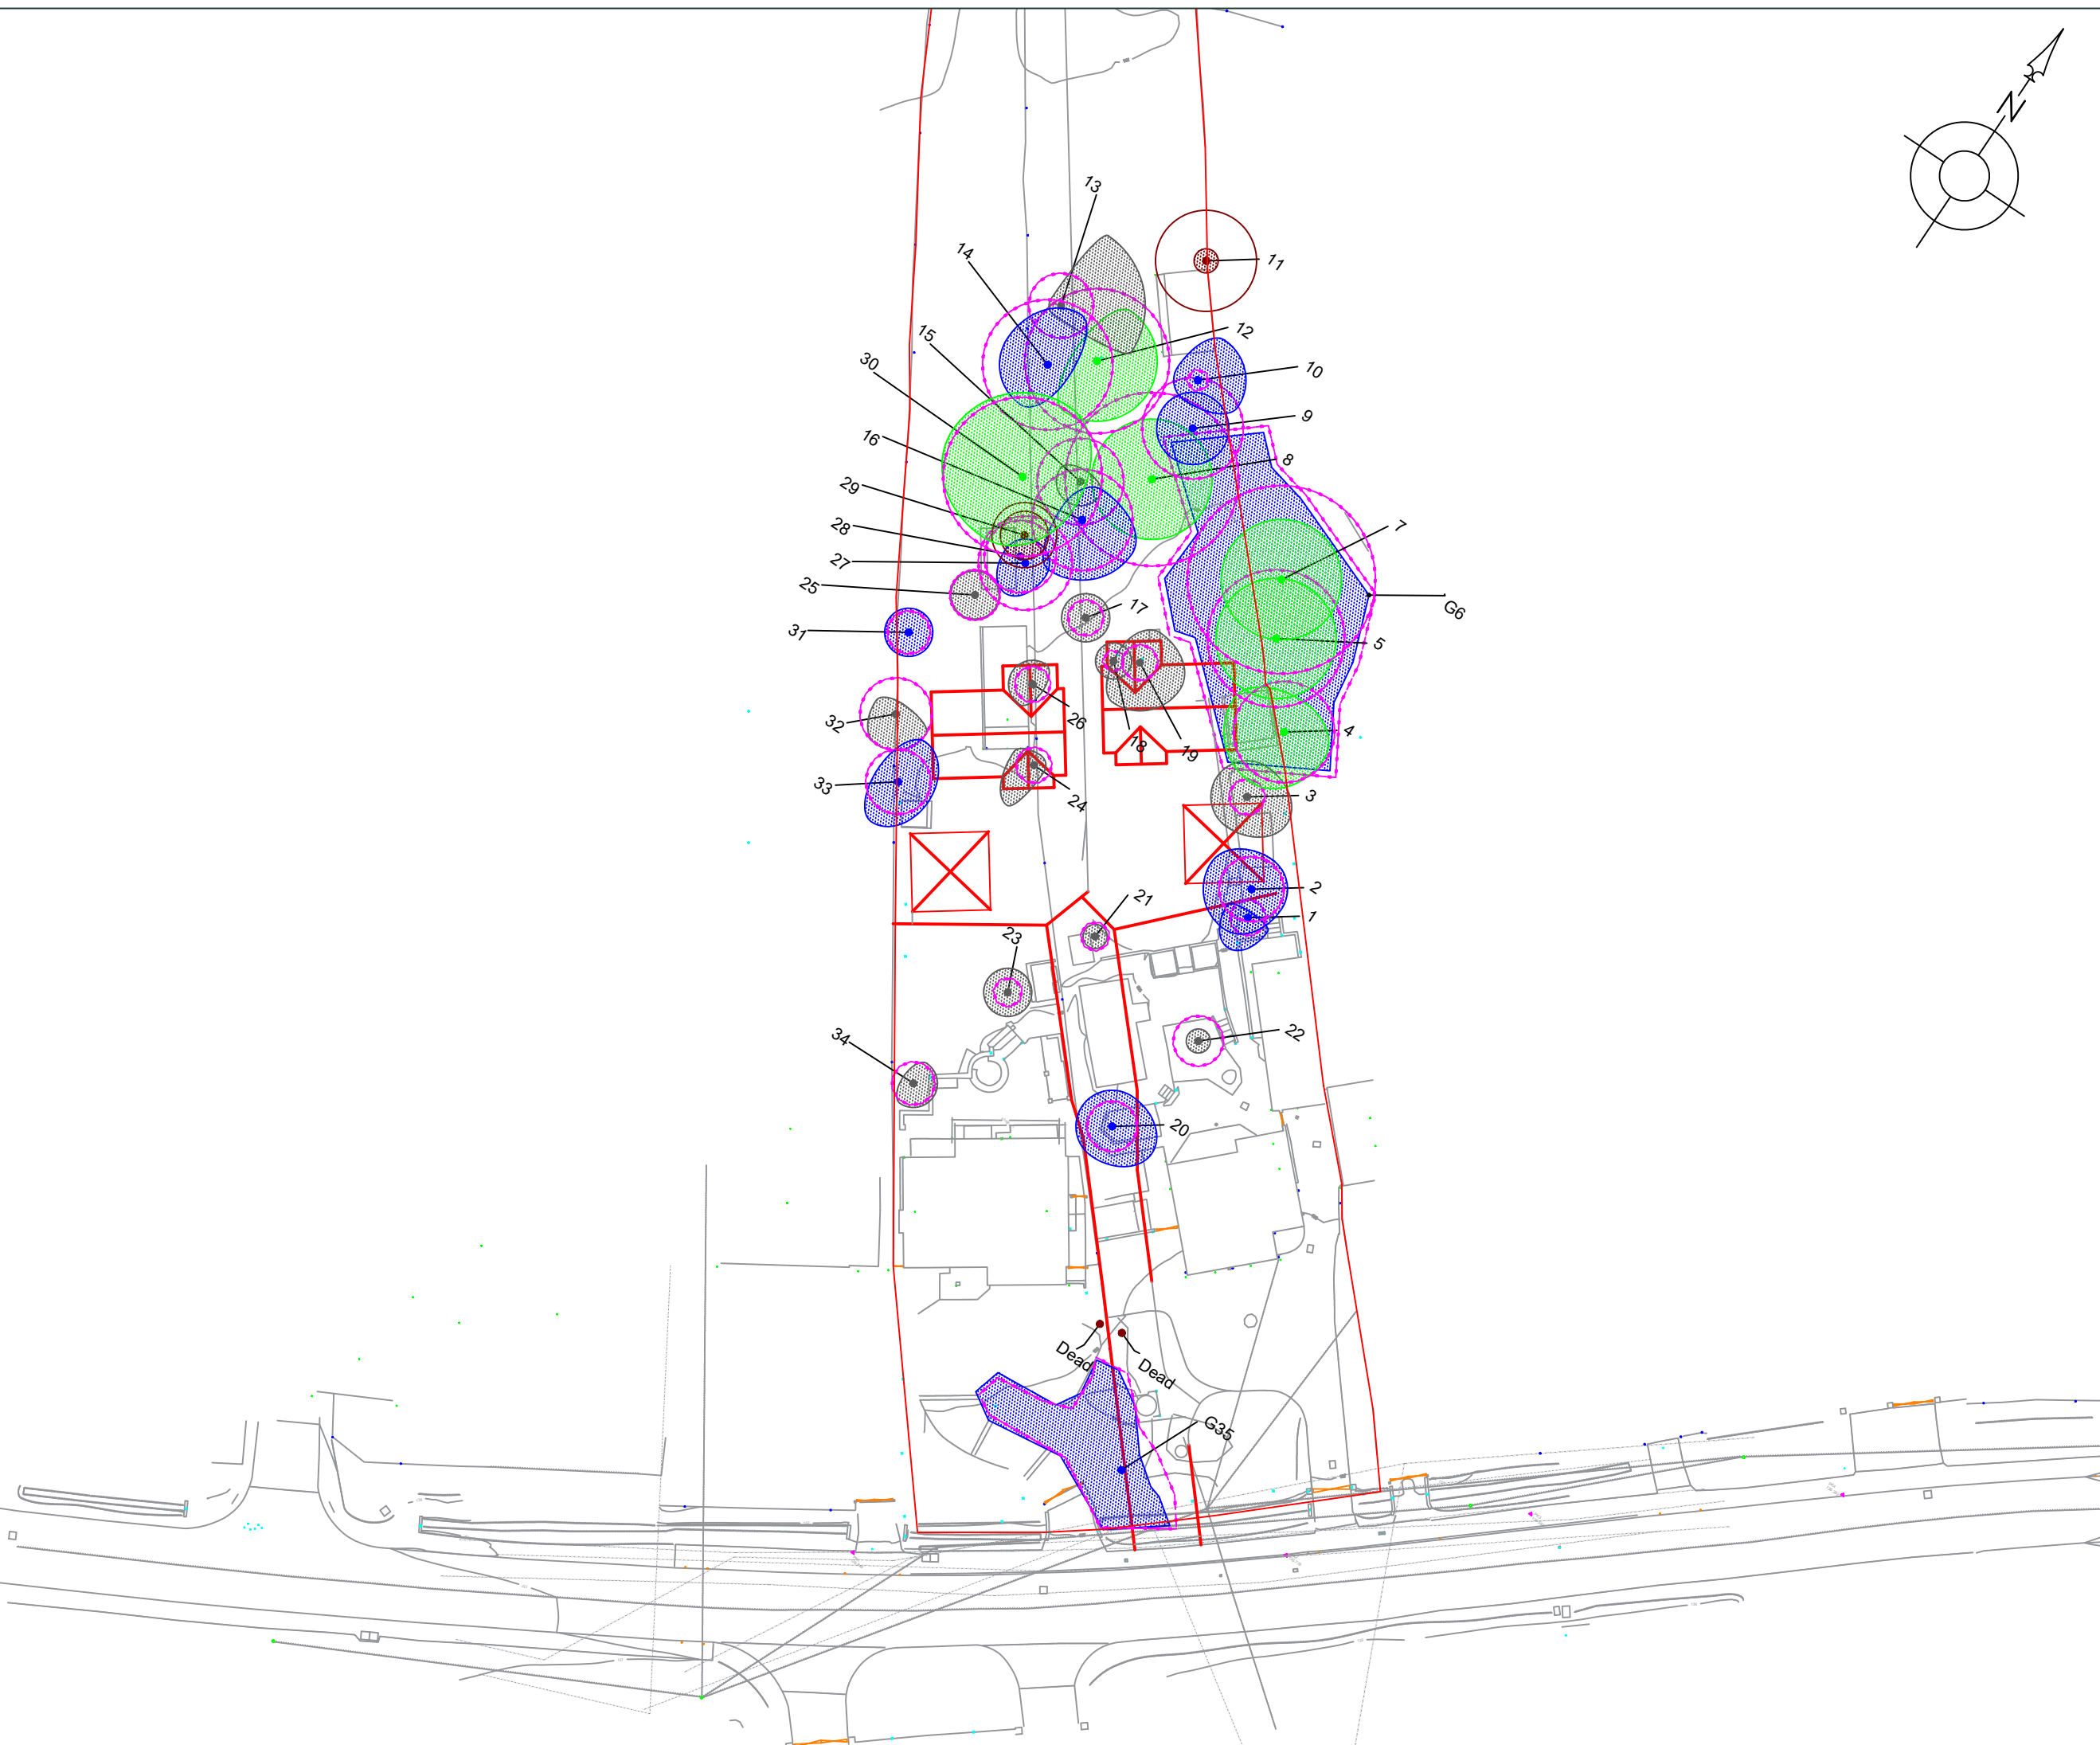

TITLE: <b>Arboricultural Impact Plan</b>	
PROJECT/SITE: <b>Land at Carlton &amp; Campana Burghclere</b>	
CLIENT: <b>Rivar Ltd</b>	
MAP T: <b>4068/02/18-0508</b>	
REVISION: <b>1</b>	
DATE: <b>13/06/2018</b>	SCALE: <b>1:500@A3</b>
APPROVED BY: <b>SW</b>	PRODUCED BY: <b>NB</b>

Reproduction with the permission of The Controller of Her Majesty's Stationery Office  
Crown Copyright (c) Licence number: AL 52281A000 Lockhart Garratt Ltd 8  
Melbourne House, Corbygate Business Park, Weldon, Corby, Northants NN17 5JG.  
Not to be reproduced without the permission of Lockhart Garratt Ltd

7 - 8 Melbourne House Corbygate Business Park Weldon, Corby Northamptonshire NN17 5JG 01536 408840	Greystones House Burford Road Chipping Norton Oxfordshire OX7 5UX 01608 648657
--	--