


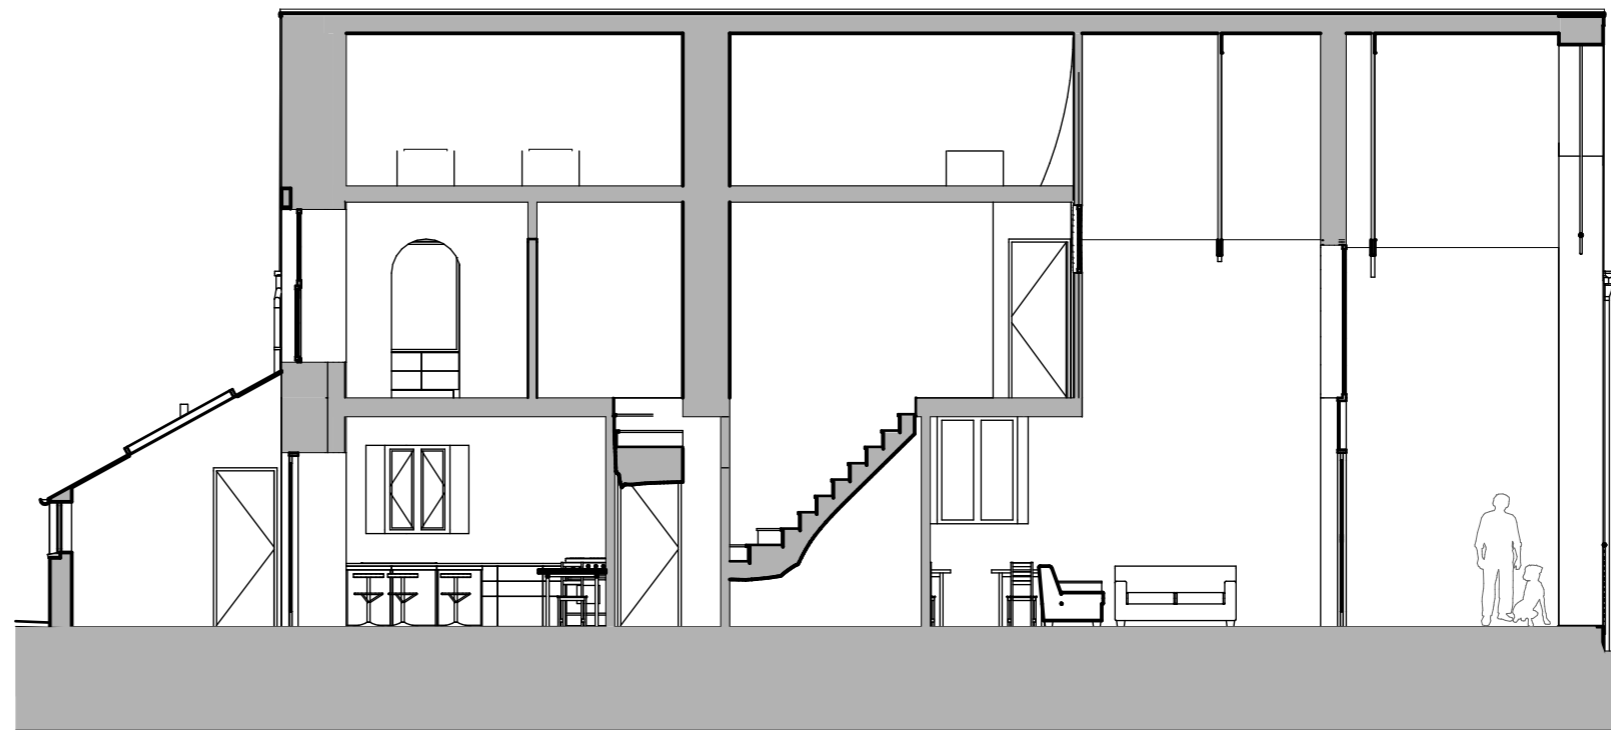

0m 5m

**S-01** Building Section  
1:100



0m 5m

**S-02** Building Section  
1:100

Construction Risks		Maintenance/cleaning Risks		Demolition/adaptation Risks	
In addition to the hazards/risks normally associated with the types of work detailed on this drawing take note of the above. It is assumed that all works on this drawing will be carried out by a competent contractor working, where appropriate, to an appropriate method statement.					
Safety Health and Environmental Information Box					
Disclaimer					
This document and its design content is copyright ©. It shall be read in conjunction with all other associated project information including models, specifications, schedules and related consultants documents. Contractors must check all dimensions on site. Only figured dimensions are to be worked from. Discrepancies must be reported immediately to the Architect before proceeding. If in doubt ASK.					
02	03	Planning Issue	11/09/2023		
01			09/02/2023		
RevID	ChID	Change Name	Date		
<b>Location</b>					
Methodist Church, North Tamerton, Cornwall. EX22 6RZ					
<b>Client</b>					
Mr & Mrs Heather & Frank Rowland					
<b>Layout Name</b>					
Proposed Sections					
<b>Project Number</b>		<b>Drawing Number</b>			
022-28		350			
<b>Revision</b>		<b>Scales at A3</b>			
02		1:100			
<b>Checked By</b>		<b>Purpose of Issue</b>			
MK		Planning			
<b>PLACE</b> architects					
people@placearchitects.co.uk 01566 772035					

E

F

A

B

C

D

E

F

1

2

3

4

5

6

7

8

1

2

3

4

5

6

7

8