




① Existing Ground Floor
1:50

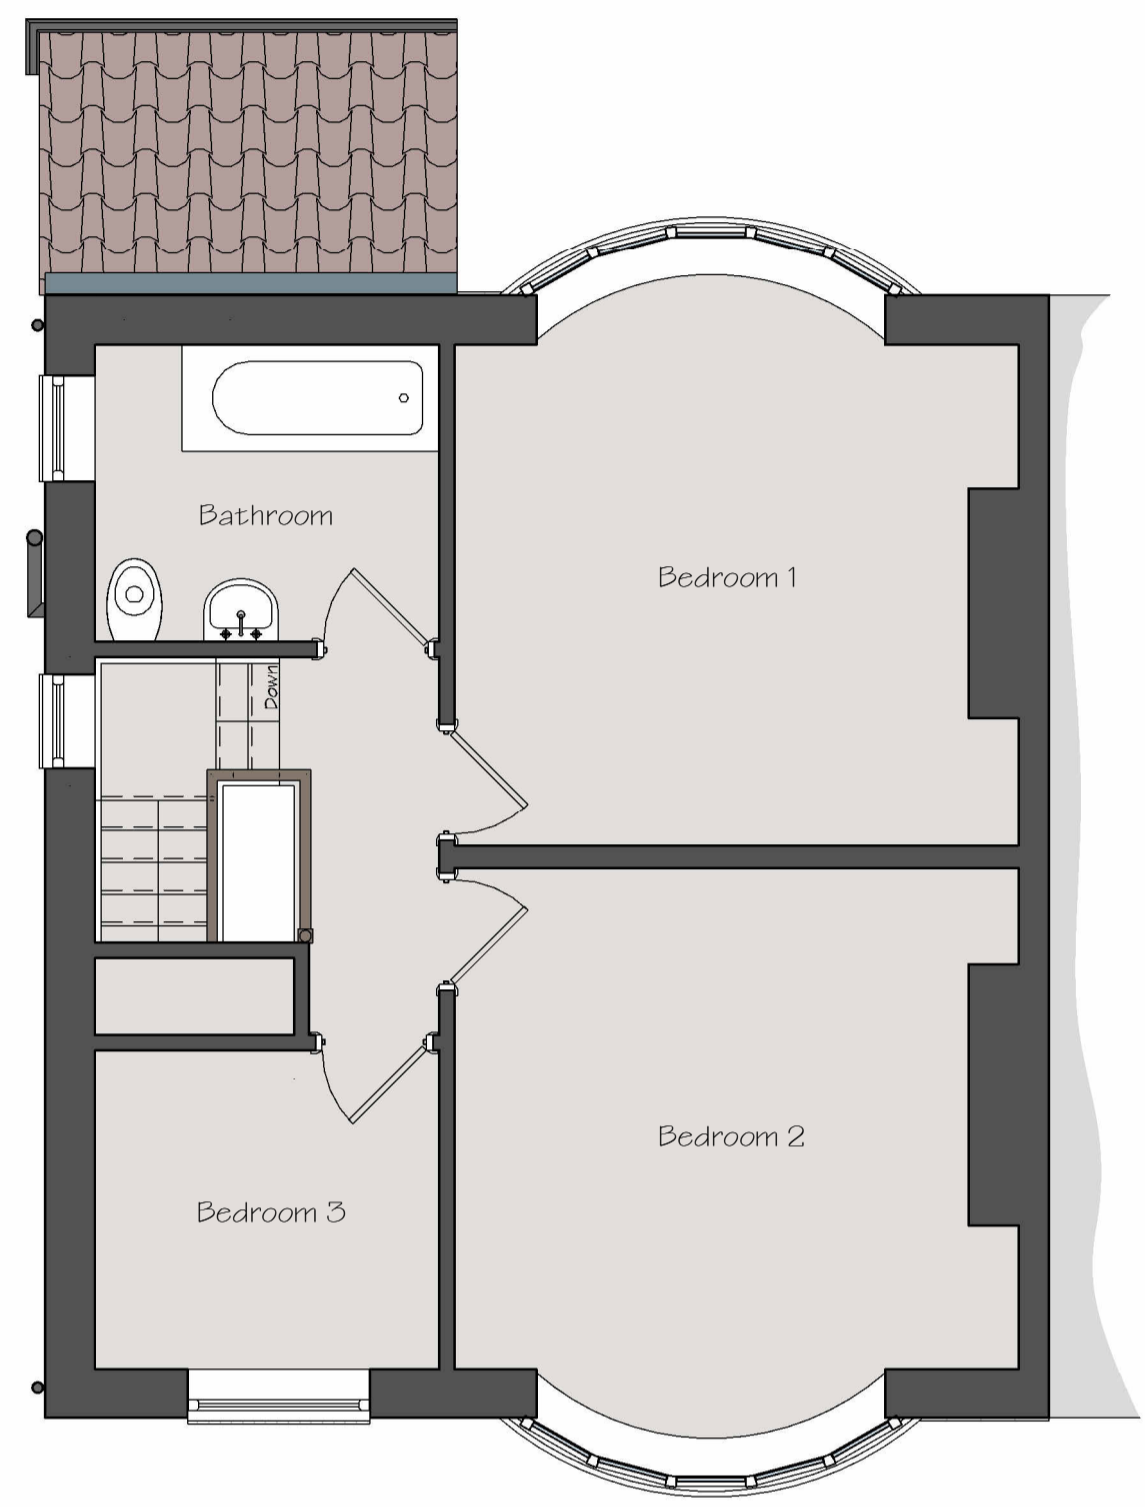

② Existing First Floor
1:50

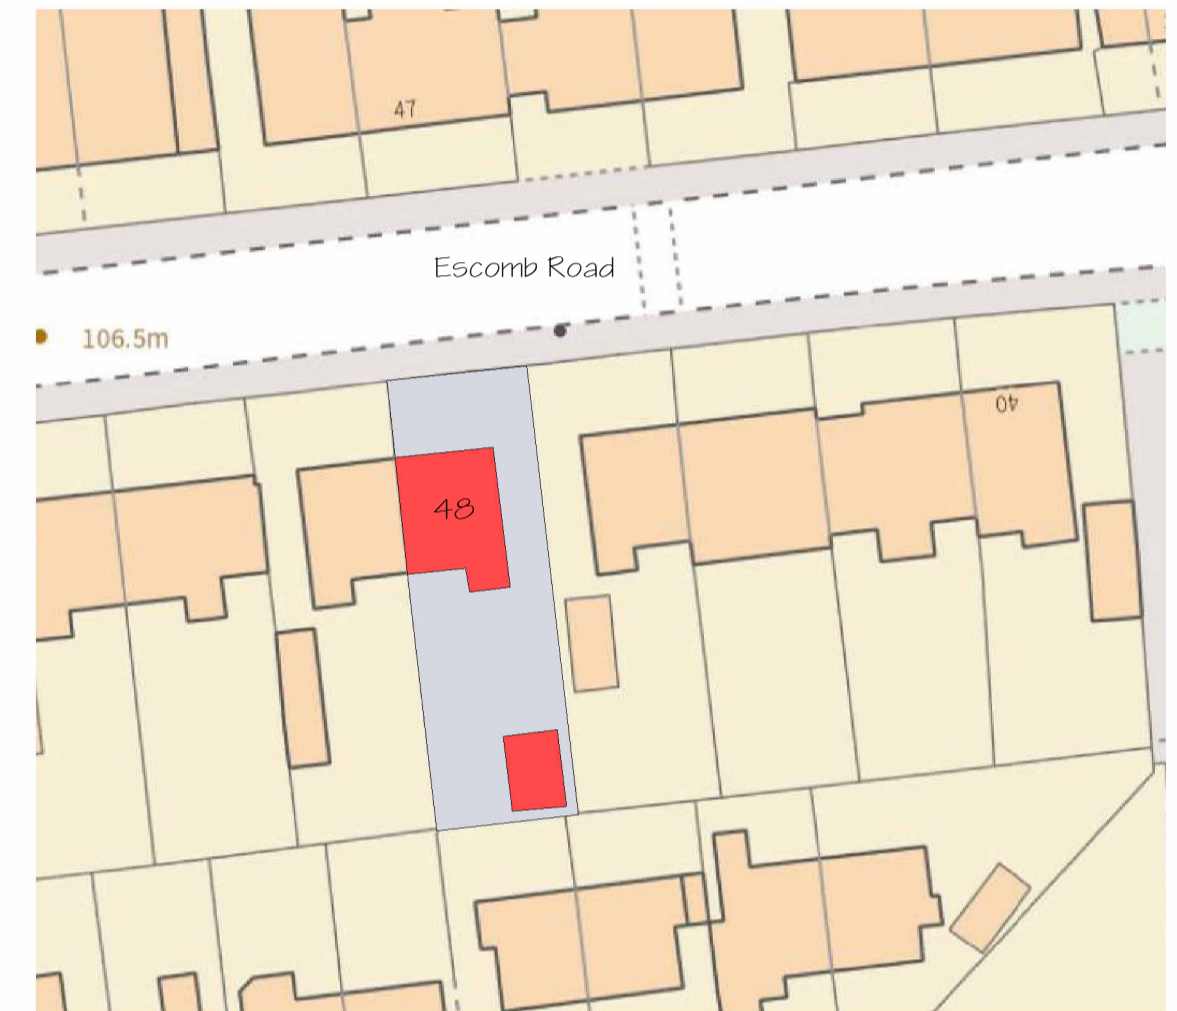

③ Existing Block Plan
1:500

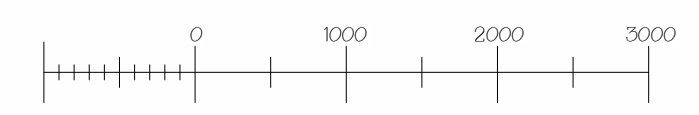

REV	DESCRIPTION	BY	DATE
A	Notes & layout tweaked.	DH	11.9.23

PROJECT : 2 Storey extension to side

CLIENT : Naomi Christie

ADDRESS : 4B Escomb Road, Bishop Auckland

DRAWING TITLE : Existing Layouts

DH Drawings
Design & Build Services Ltd.

DH Drawings Ltd.
3 Raby Gardens,
Shildon,
County Durham,
DL4 1NF

☎ : 01388 774876
🌐 : www.dhdrawings.com
✉ : info@dhdrawings.com

🐦 @DHDrawings Find us on facebook

DRAWN	DH	DATE	03/09/23	2861 - 1	A
SCALE	As indicated				