


NOTE:
This drawing is to read with all other drawings relating to the building work.

CONSTRUCTION NOTES:
All work and materials to conform to British Standards and to be used in accordance with manufacturers instructions. All work to be approved by Local Authority. Do not scale from drawings. All dimensions to be taken on site. If in doubt consult the Architect.

COPYRIGHT:
Do not copy or alter drawing without Architects permission.

| | |
|---|---------------------------------|
| Andrew Court. Architect. RIBA. CHARTERED ARCHITECT | |
| JOB: BIG BLUE REPLACEMENT DWELLING | CLIENT: S AND A COURT |
| TITLE: EXISTING LEVELS SURVEY WITH OVERLAY OF PROPOSAL | SCALE: 1-200 @A3 |
| DRG. NO. 2260-1-12 | REVISION: REVISION C |
| DATE. 29-9-2022 | |

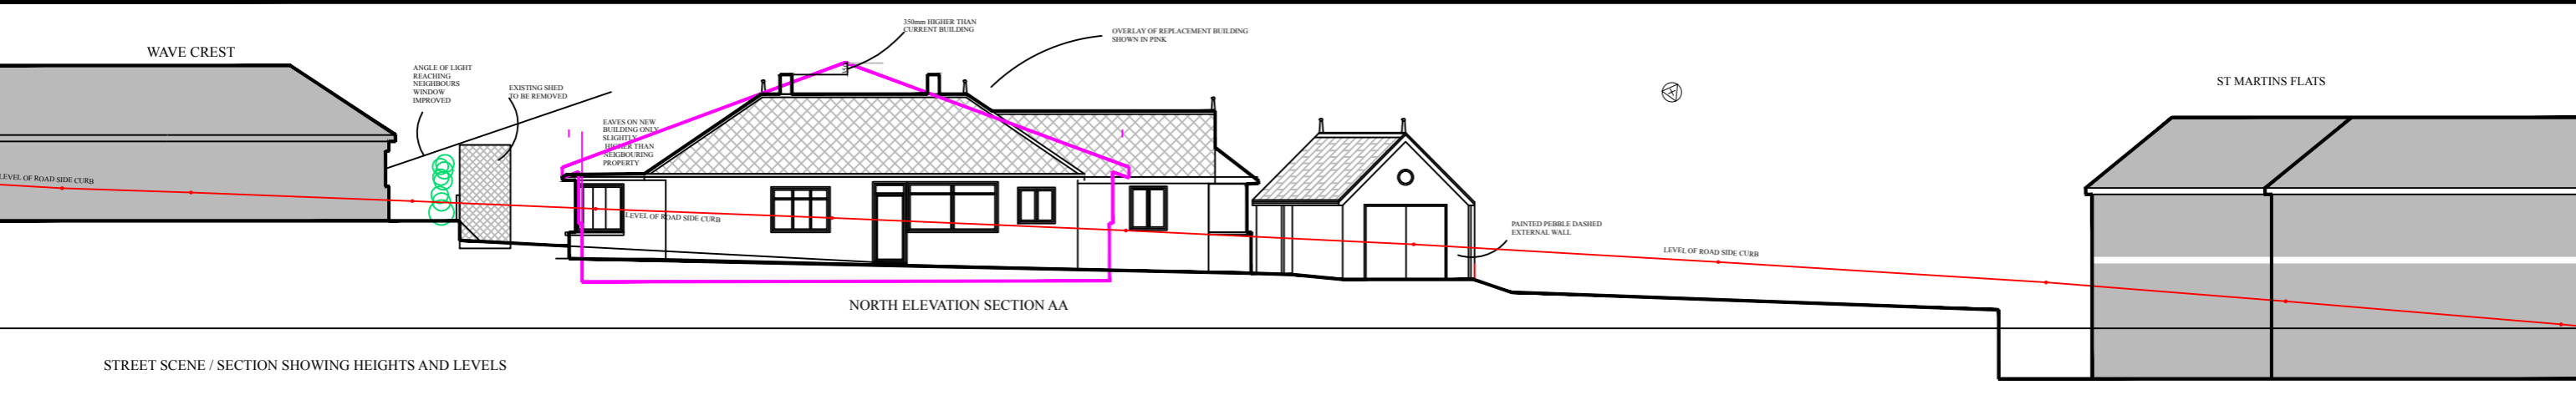

STREET SCENE / SECTION SHOWING HEIGHTS AND LEVELS