

REVISION:

DRAWING TITLE: EXISTING BLOCK PLAN.

DRG NO: 02


DATE: MARCH 2023

SCALE: 1:200

CLIENT: SJA

ADDRESS: UFFORDS FARM HOUSE,
GREEN TYE,
MUCH HADHAM,
SG10 6JP.

CLIENT TEL No:

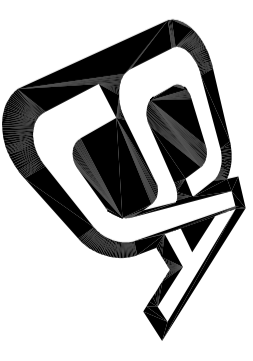

Steven James Allen
Unit 11, South Suffolk Business Centre,
Alexandra Road, Sudbury,
Suffolk, CO10 2ZX.


Tel: 07790 325613 : Steve@SJA.uk.com

DRAWING STATUS:


FEASIBILITY PLANNING BUILDING REGULATIONS.

All work to be carried out to comply with
1. The latest building regulations approved
documents.
2. N.H.B.C.
3. T.R.A.D.A. for timber frames.

Copyright:
This document and the design are the copyright of Steven James Allen and are made available on the express condition that they shall not be copied or used for purposes other than that specified in the drawing status box by/for the client as specified on the drawing, without the express permission of Steven James Allen. © Steven James Allen.

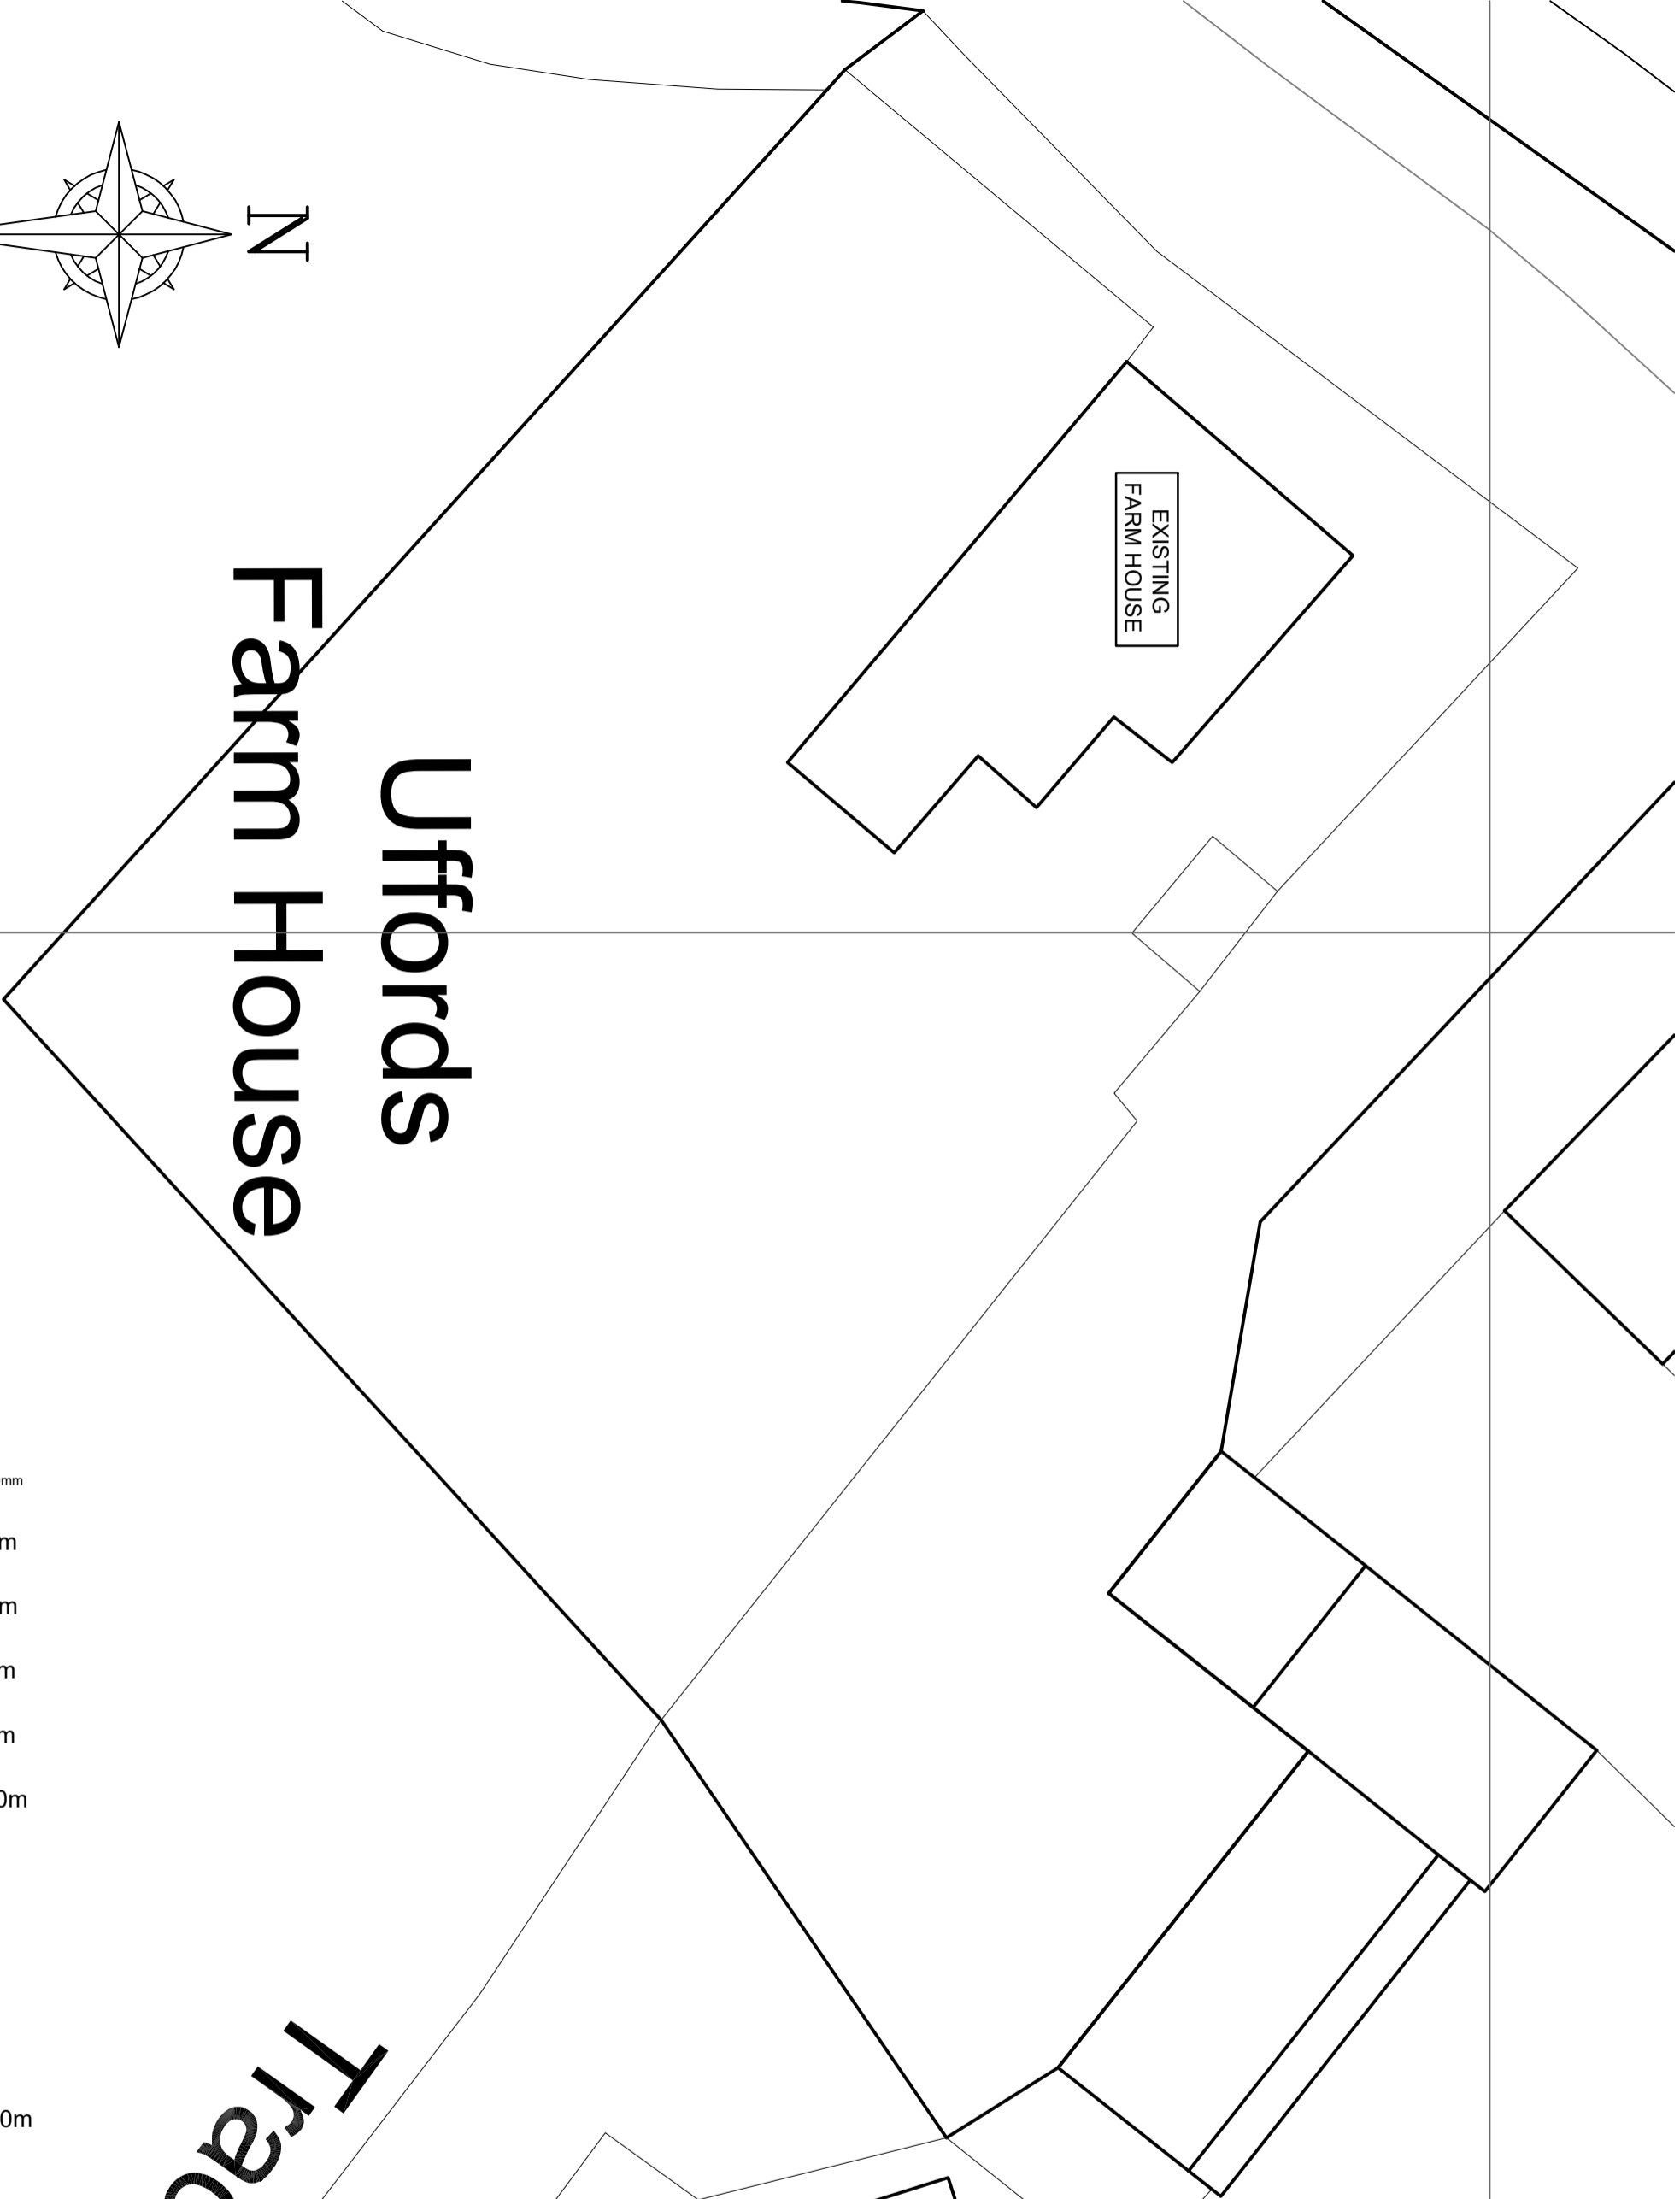


N

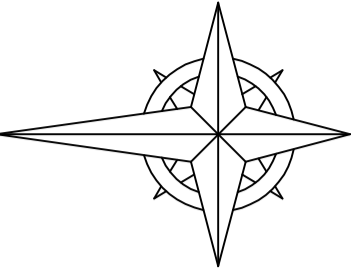

Uffords
Farm House

Track

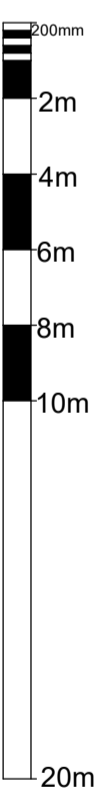

EXISTING BLOCK PLAN.