



PROPOSED ELEVATIONS (CONTAINERS)


SCALE 1:100

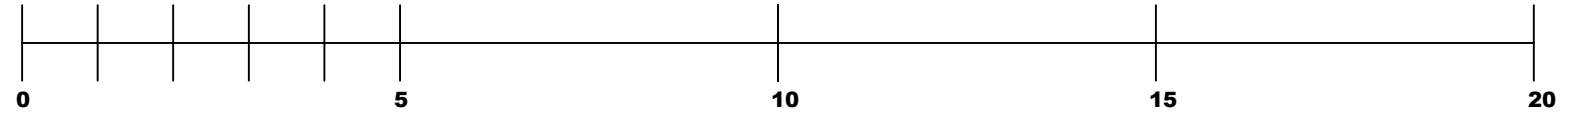


Site Office

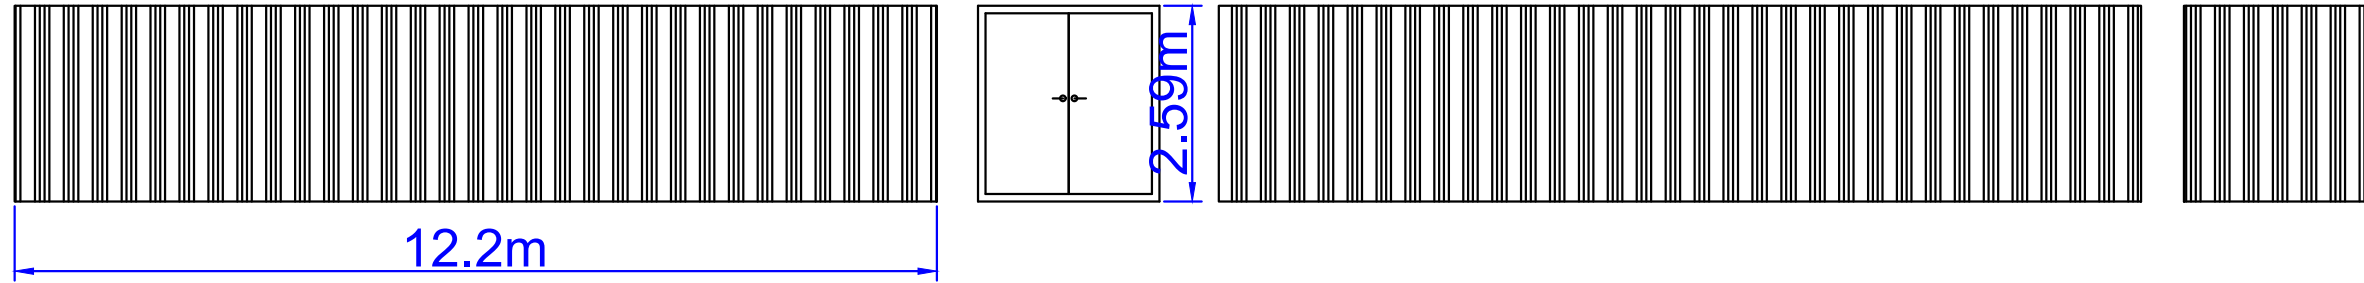

Storage container

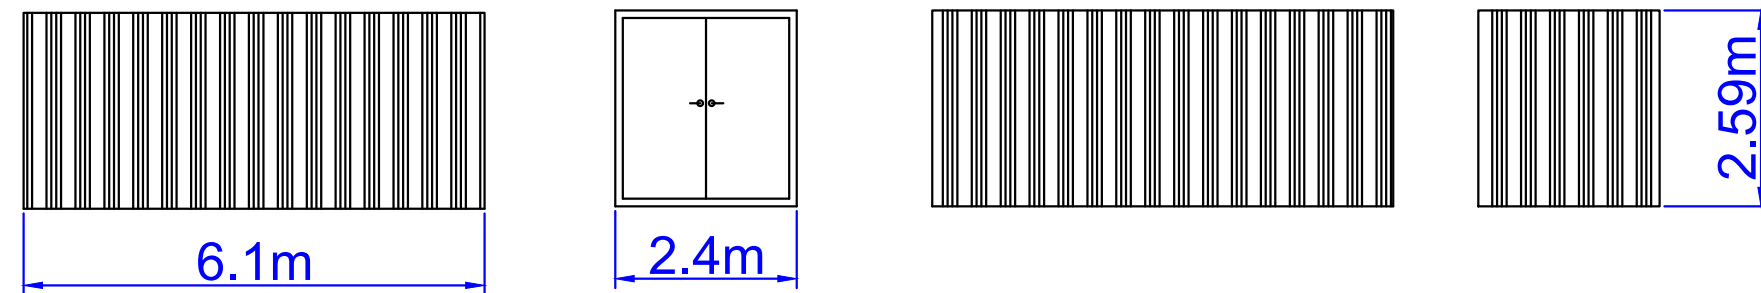

DRAWN BY:  Office A, Bradley Hill Farm, Garstang Road, Claughton-on-Brock, Preston PR3 0GA. Telephone 01995 640135 Mobile 07813 296 287 e-mail: mel@mlplanning.org	CLIENT: MR NATHAN FIELD & MR JAKE WALLBANK	DATE: 29th June 2023 DWG NO. LM/NF/5106B
	PROJECT ; CHANGE OF USE FROM AGRICULTURAL TO SUI GENERIS (WASTE MANAGEMENT/RECYCLING - SORTING, STORAGE AND DISTRIBUTION OF NON-HAZARDOUS WASTE).	SCALE: 1:100
LOCATION: BANK FARM, MARTIN LANE, BURSCOUGH, L40 0RT		

THESE PLANS ARE PROVIDED FOR PLANNING APPROVAL ONLY. WHILE EVERY CARE HAS BEEN TAKEN TO ENSURE PLANS ARE CORRECT AND TO SCALE, IT IS THE RESPONSIBILITY OF THE DEVELOPER TO CHECK ALL MEASUREMENTS PRIOR TO THE COMMENCEMENT OF ANY WORKS.