


# West Elevation

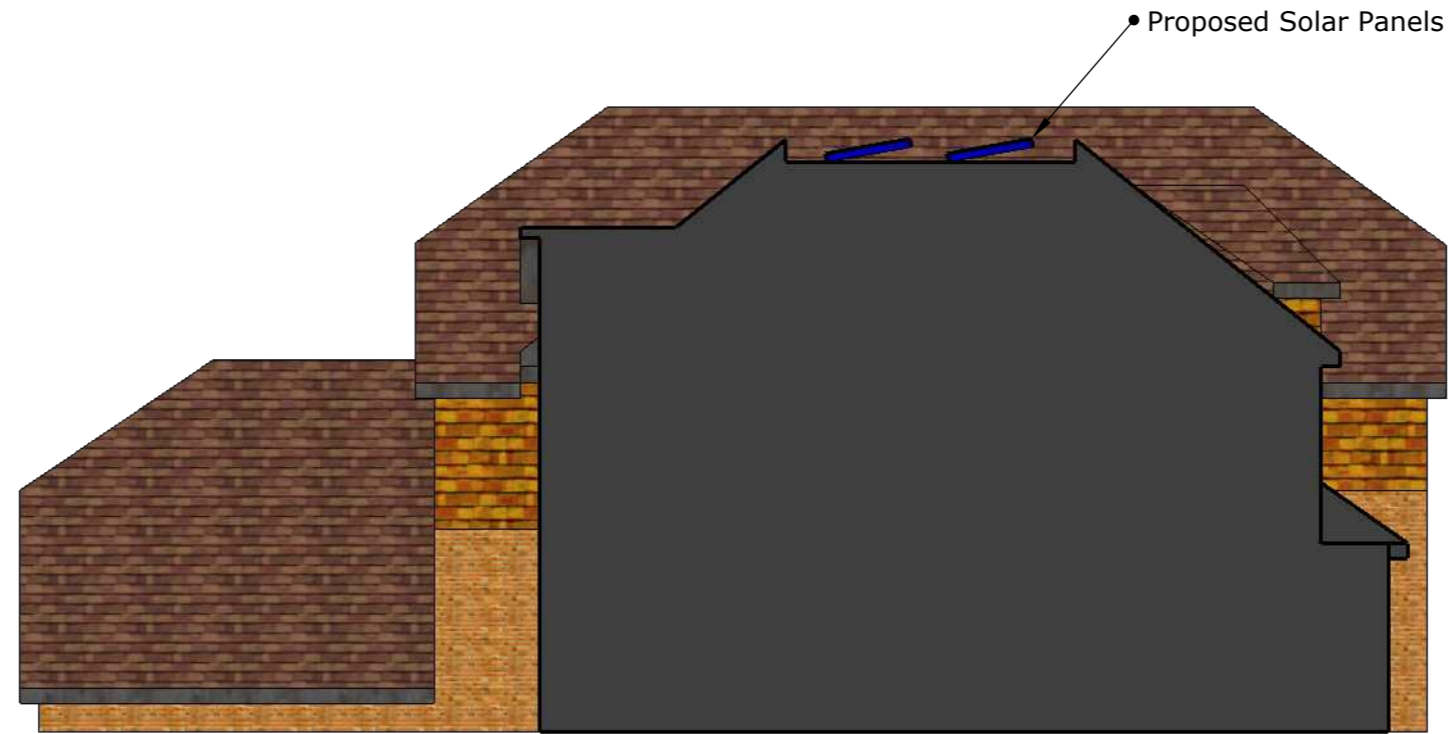

## Racking & Panel Section (not to scale)

