



House of Stewart Gardens  
119 Earlsbrook Road  
Redhill RH1 6HY  
Surrey


Plan view

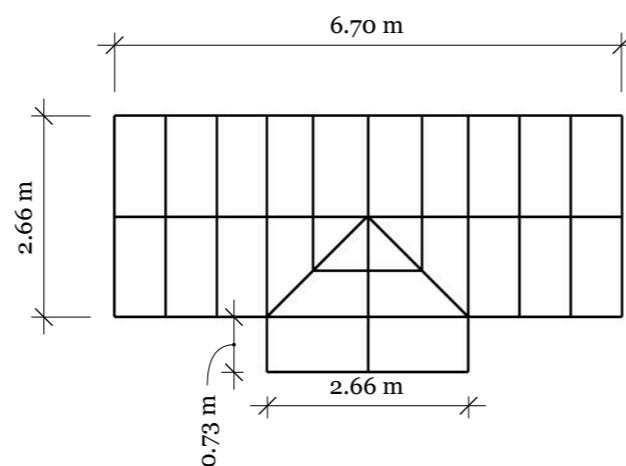


Left side elevation

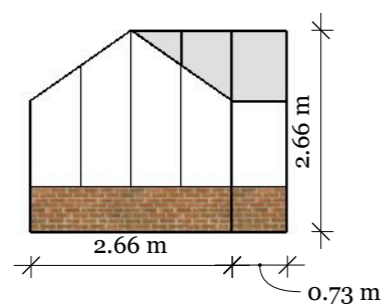

Front view elevation

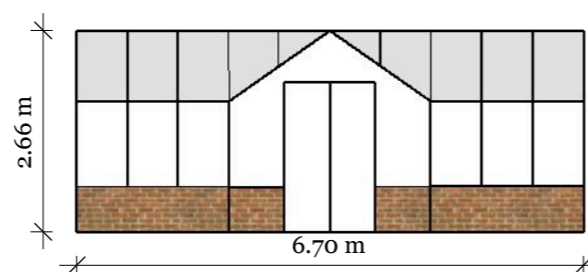

Right side elevation

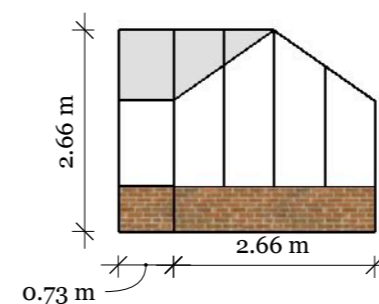

Scale 1:100 @A3



CLIENT  
MacDonald  
Bowshots  
Carter's Hill  
Underriver  
Sevenoaks  
KENT TN15 0SD

PROJECT  
Kitchen garden

DRAWN BY  
BS

SCALE  
1:100 @ A3

DATE  
25.09.23

DESCRIPTION  
Kitchen Garden Greenhouse

House of Stewart Gardens  
119 Earlsbrook Road  
Redhill RH1 6HY  
Surrey

CLIENT  
MacDonald  
Bowshots  
Carter's Hill  
Underriver  
Sevenoaks  
KENT TN15 0SD

PROJECT  
Kitchen garden


DRAWN BY  
BS

SCALE:  
1:50 @ A3


DATE  
25.09.23

DESCRIPTION  
Kitchen garden pergola

Plan view

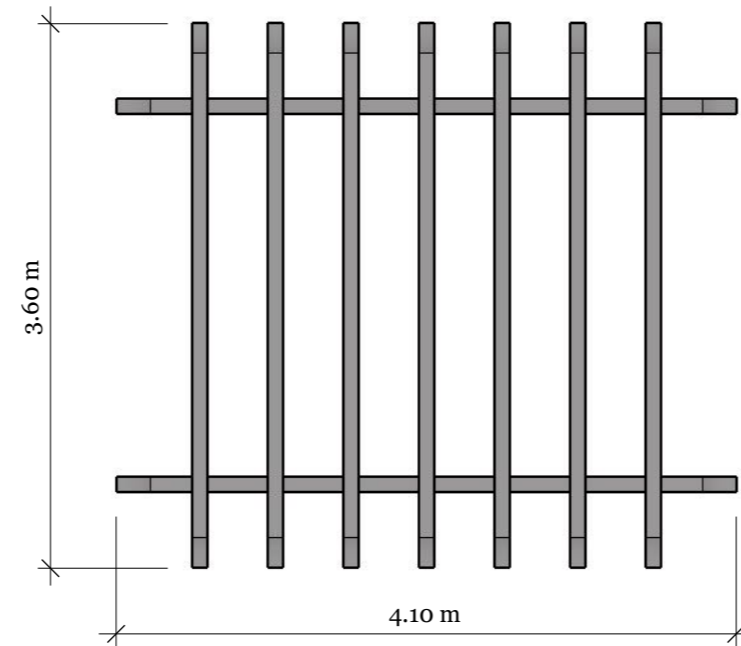

Front view elevation

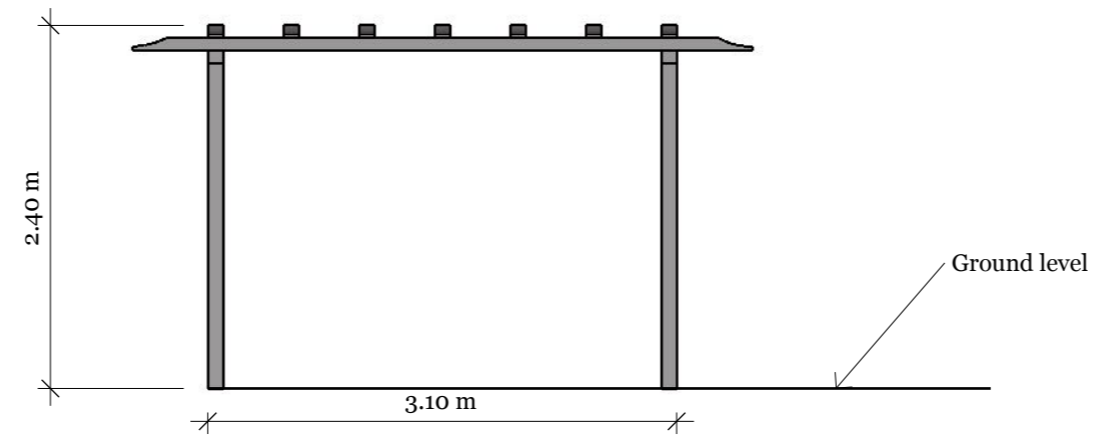

Scale 1:50 @ A3

