




1 Front Elevation
1 : 50

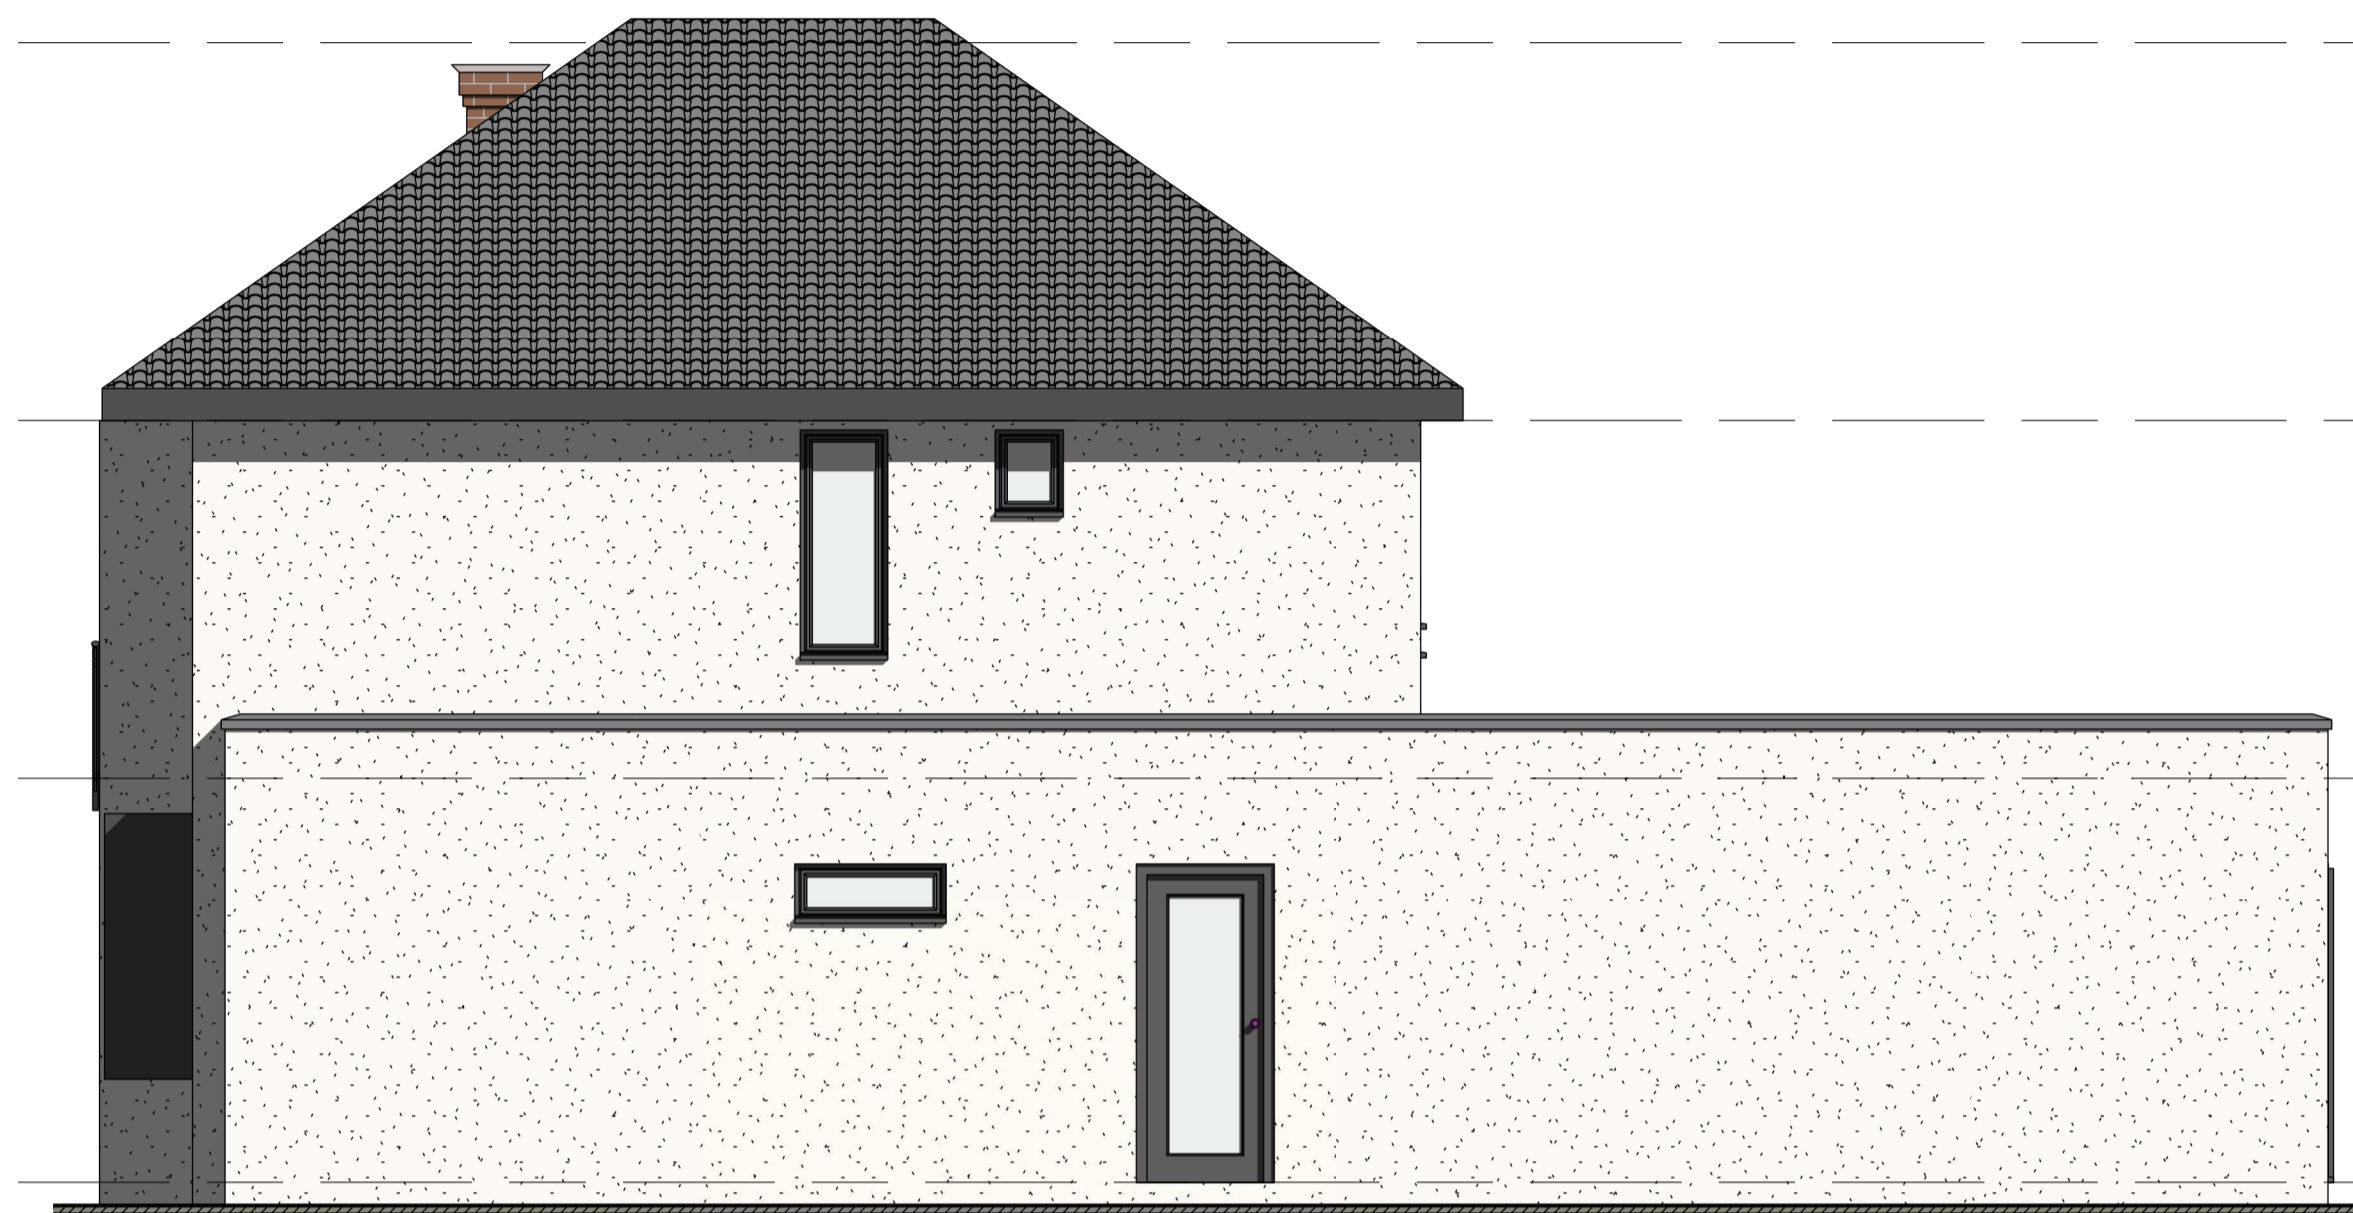


2 Garage Side Elevation
1 : 50

- 04-Underside of Ridge 7686
- 03-Eaves 5186
- 02-First Floor FFL 2820
- 01-Ground Floor FFL 150



3 Rear Elevation
1 : 50

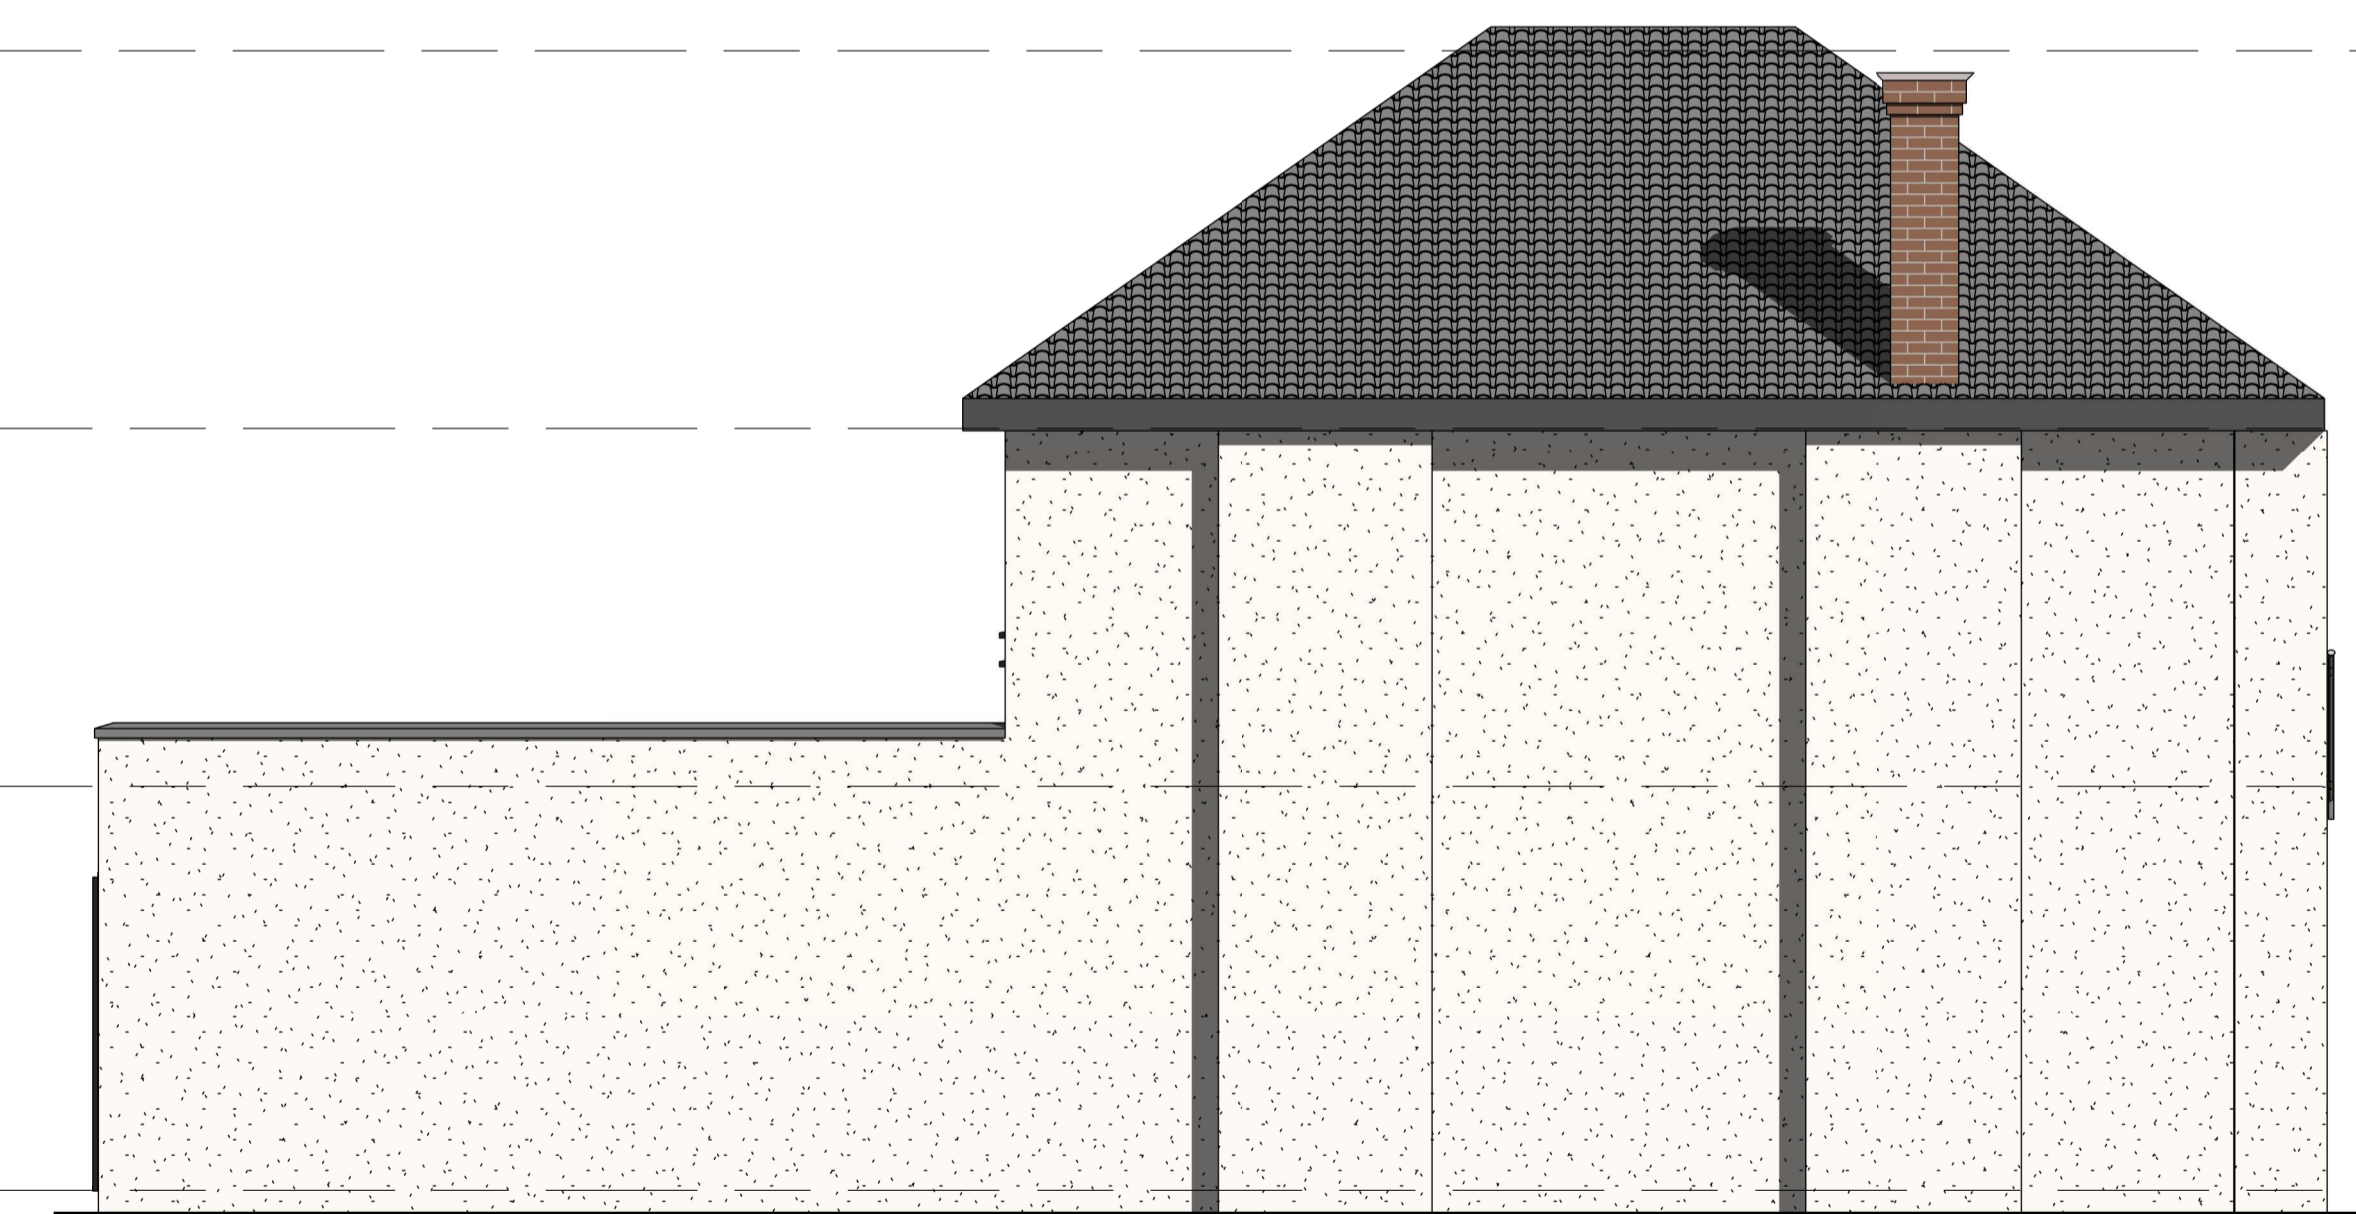

4 Side Elevation
1 : 50

- 04-Underside of Ridge 7686
- 03-Eaves 5186
- 02-First Floor FFL 2820
- 01-Ground Floor FFL 150

