



This drawing is the copyright of Chord Space Solutions Ltd and should not be reproduced in whole or in part or used in any manner without their permission.  
Please report any omissions to [info@chordspacesolutions.co.uk](mailto:info@chordspacesolutions.co.uk) immediately.

**GENERAL NOTES**

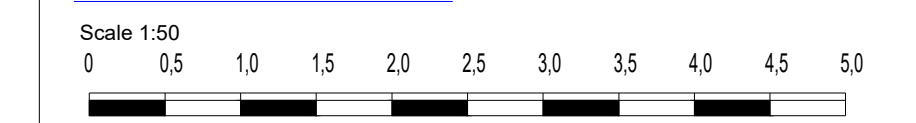


- Key:**
- Reuse 100%
  - Reuse approx 60% renew 40% of wall plate
  - Renew 100%
  - Rotten retain approx 80%

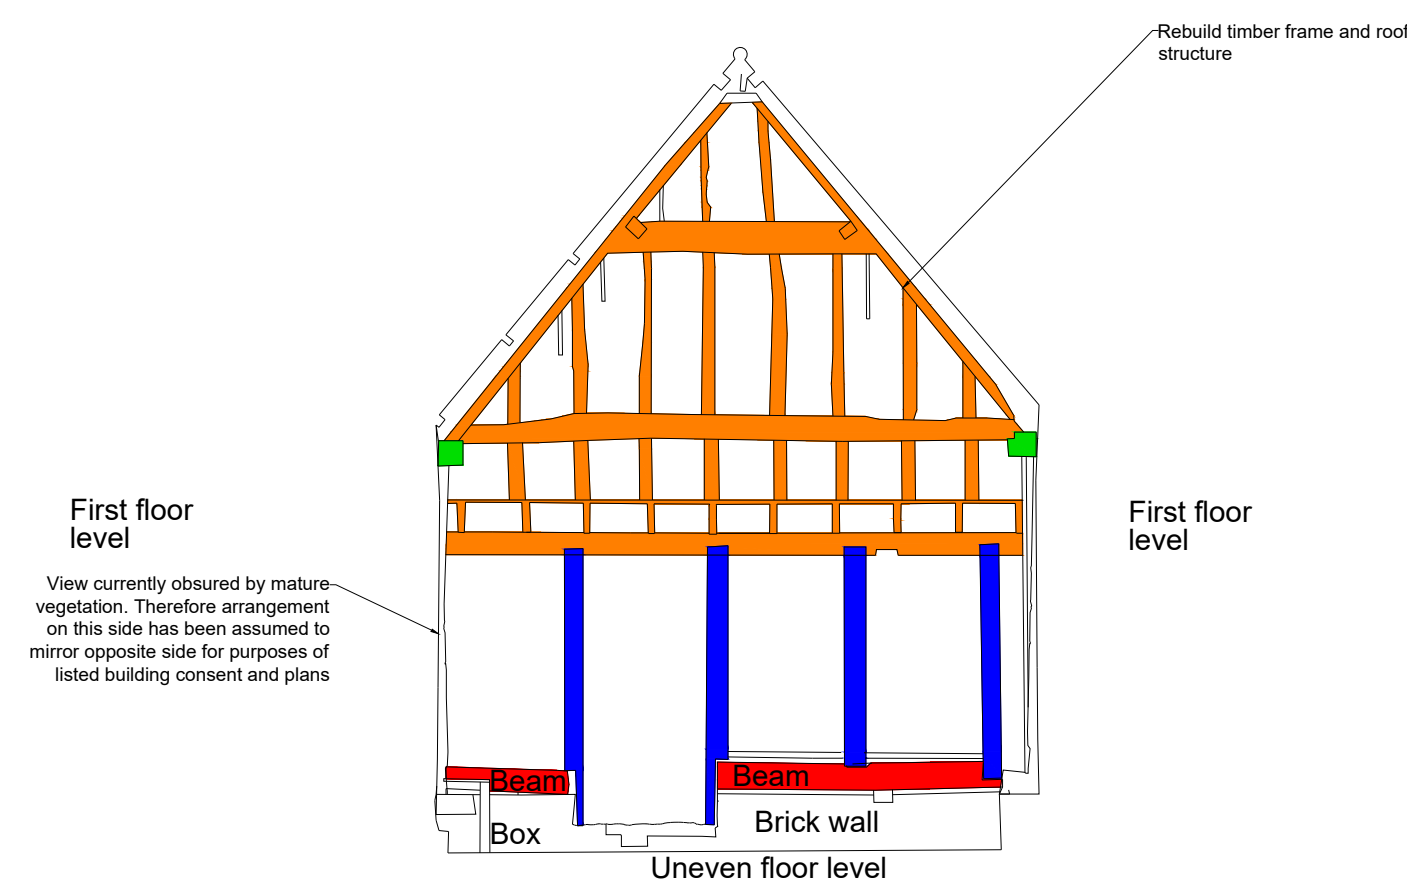


Datum 46.00m  
SOUTH EAST INTERNAL ELEVATION | PROPOSED WORKS  
SCALE 1:50

- Key:**
- Reuse 100%
  - Reuse approx 60% renew 40% of wall plate
  - Renew 100%
  - Reuse 80%
  - Rotten retain approx 80%
  - Rotten keep 20% renew base plate
  - Replace timber - salvage 20%

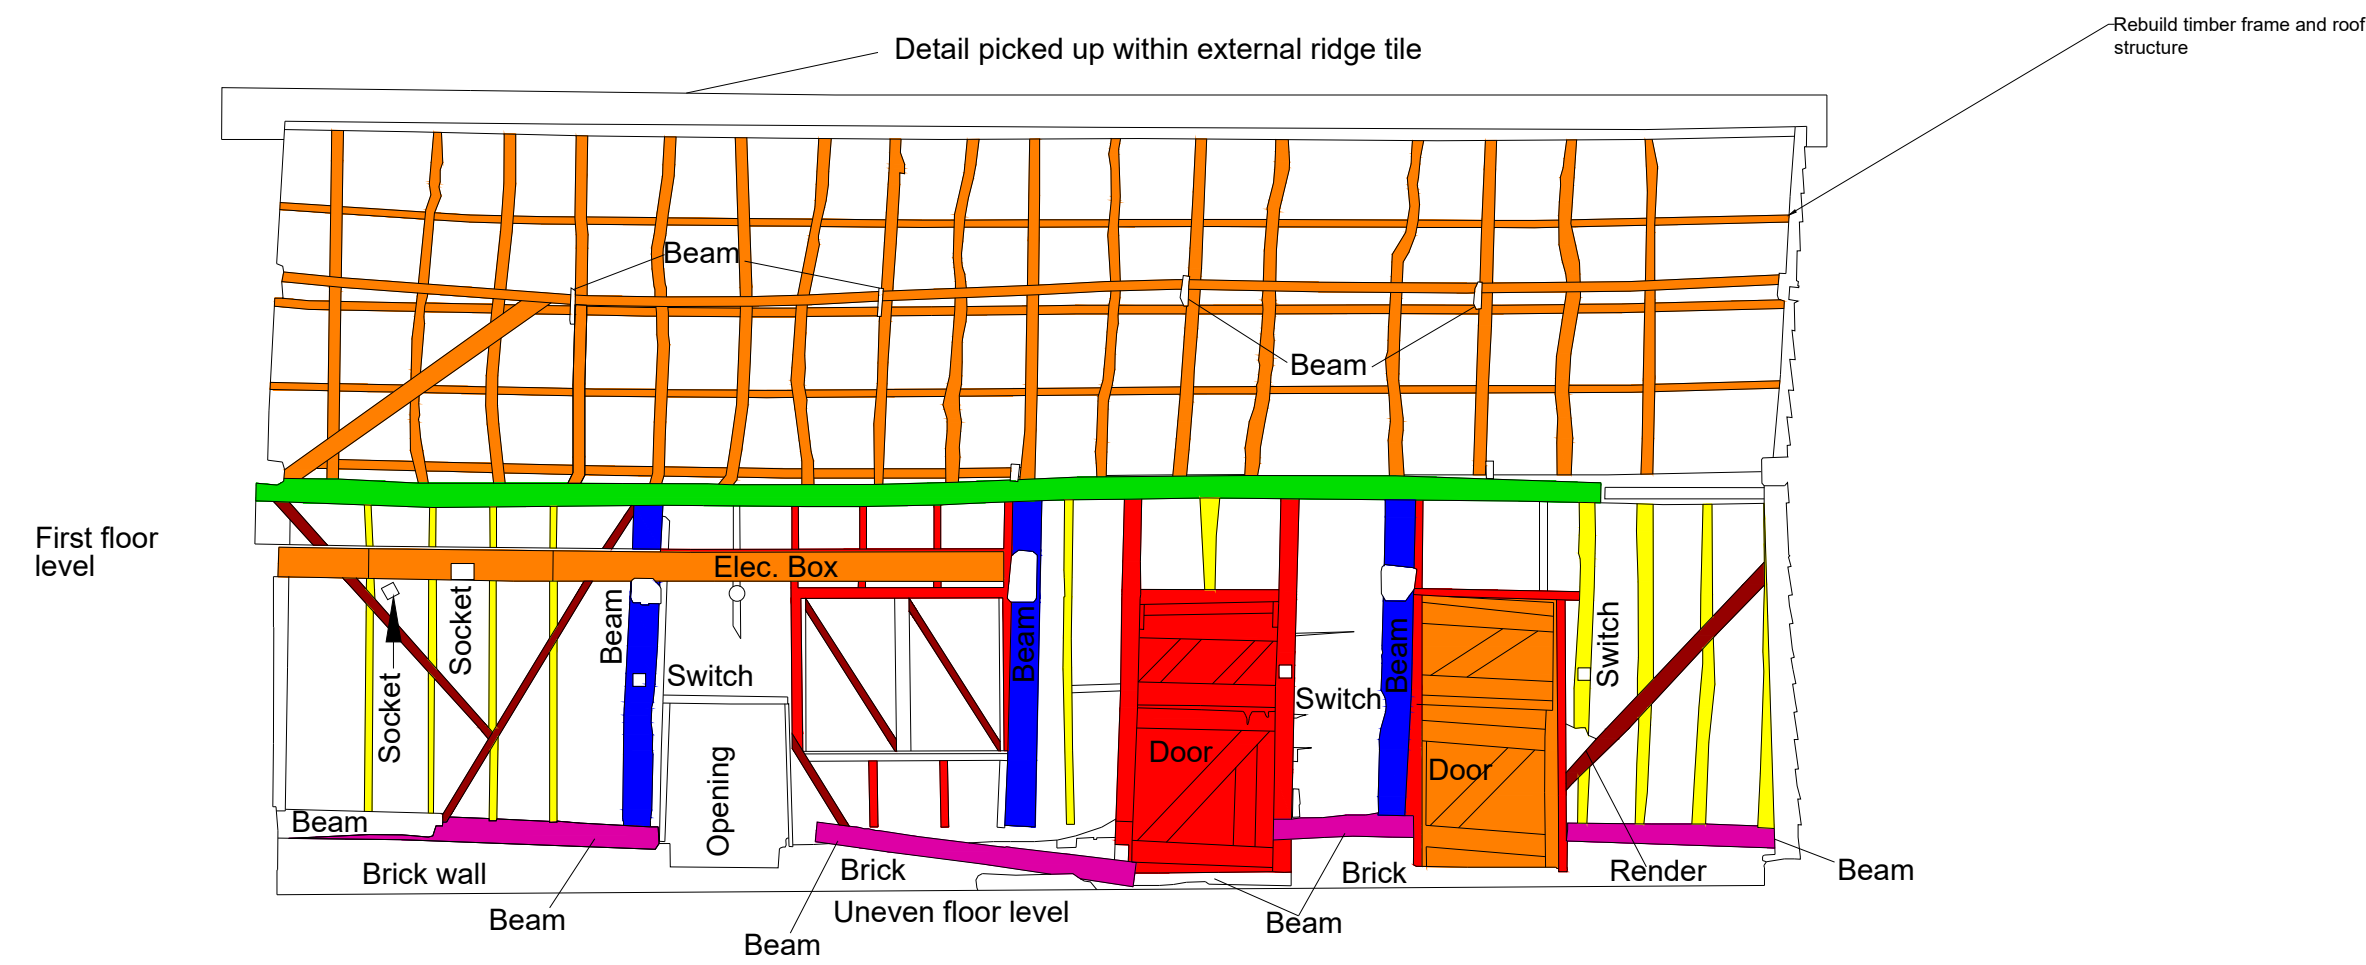


Datum 46.00m  
SOUTH WEST INTERNAL ELEVATION | PROPOSED WORKS  
SCALE 1:50

- Key:**
- Reuse 100%
  - Reuse approx 60% renew 40% of wall plate
  - Renew 100%
  - Reuse 80%
  - Retain approx. 80% Repair approx 20%
  - Replace timber salvaged 20%

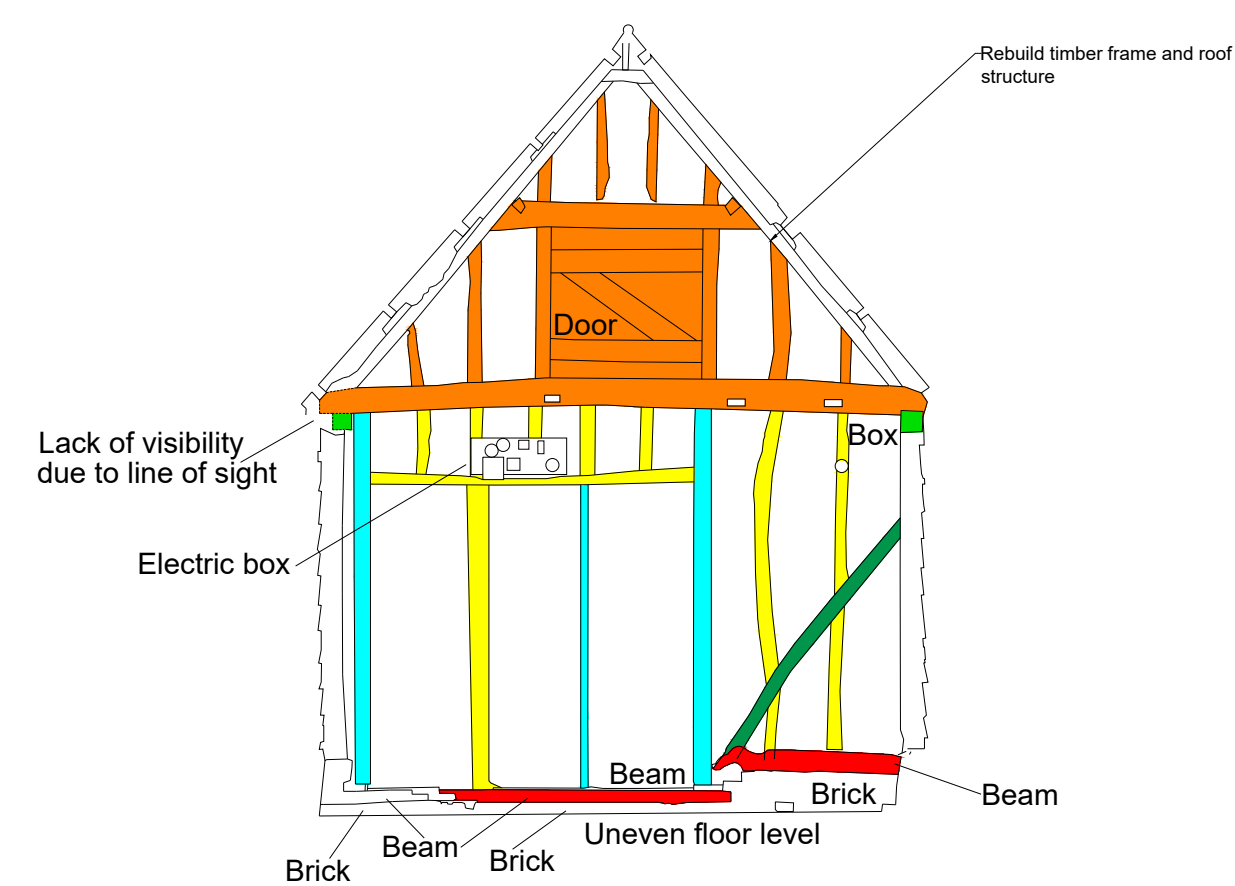


Datum 46.00m  
NORTH WEST INTERNAL ELEVATION | PROPOSED WORKS  
SCALE 1:50

- Key:**
- Reuse 100%
  - Reuse approx 60% renew 40% of wall plate
  - Renew 100%
  - Reuse 80%
  - Rotten retain approx 80%
  - Rotten keep 20% renew base plate
  - Replace timber - salvage 20%
  - Replace rotten and damaged

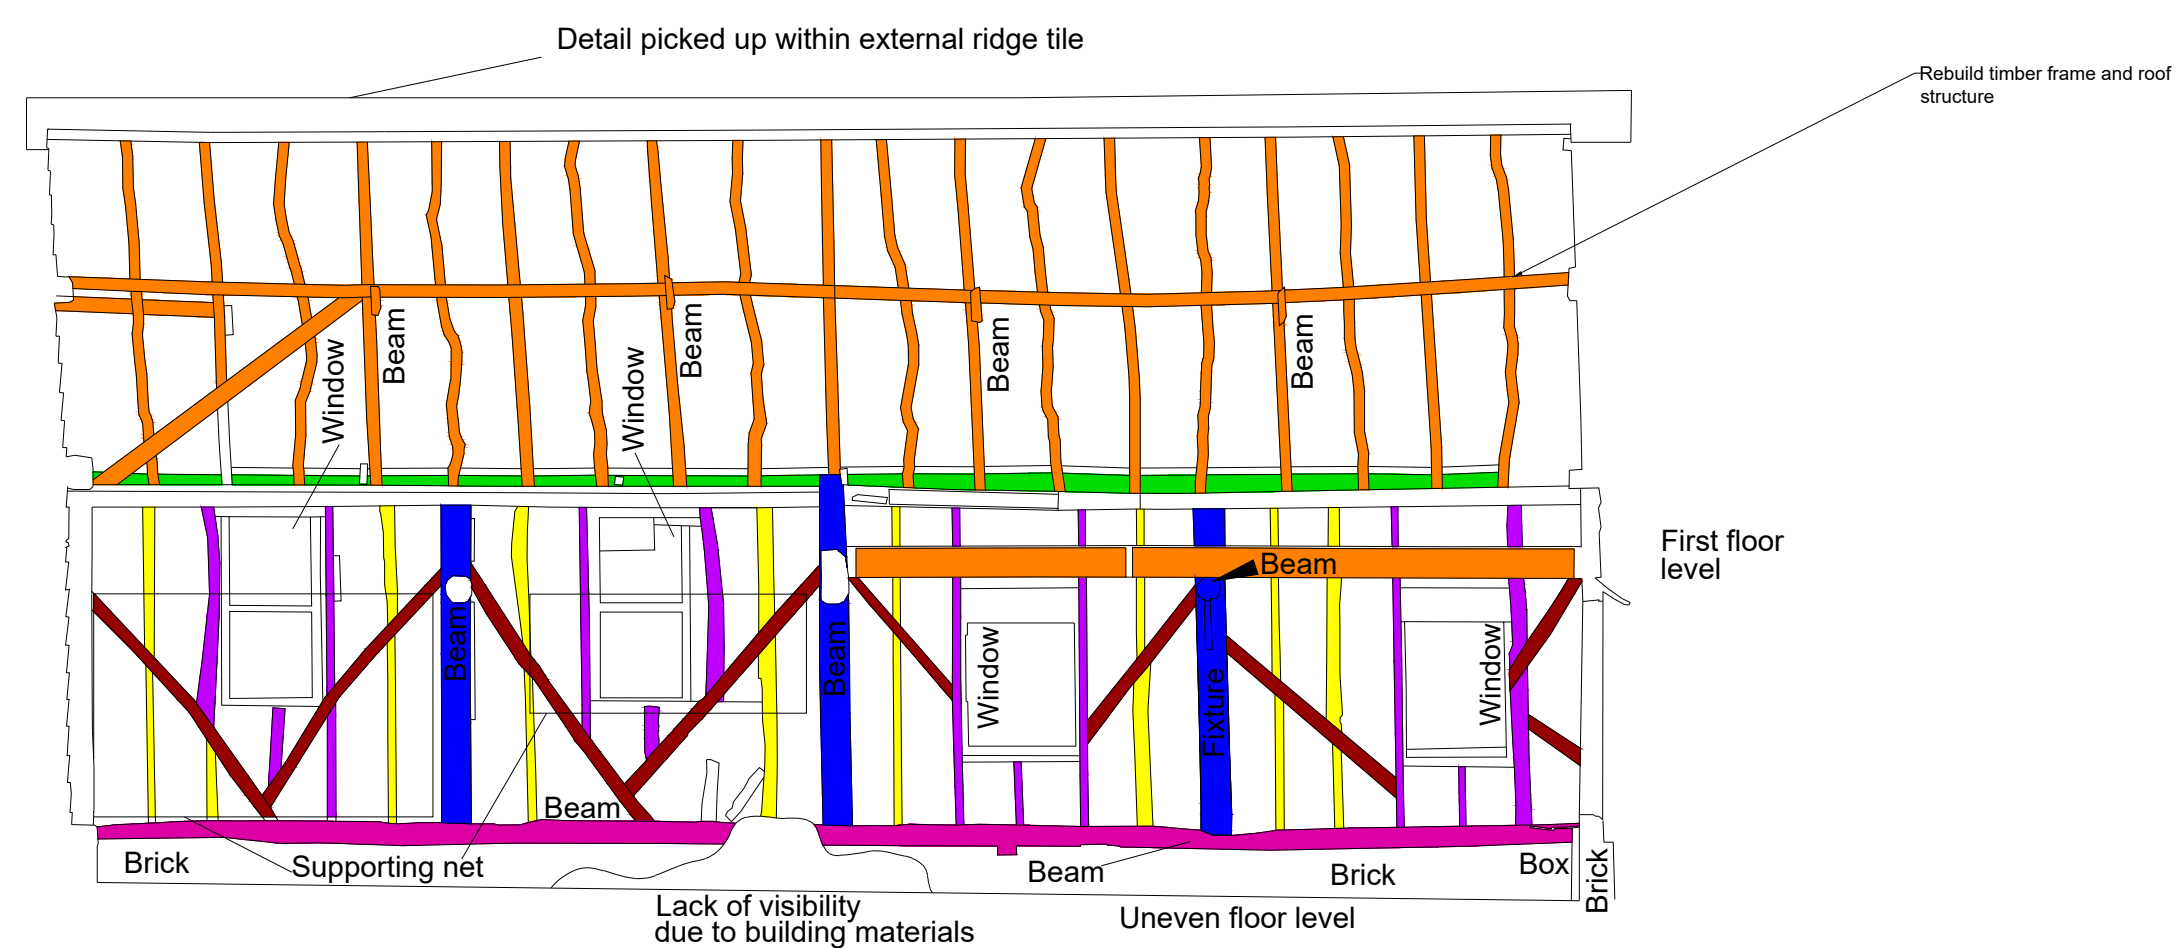

Datum 46.00m  
NORTH EAST INTERNAL ELEVATION | PROPOSED WORKS  
SCALE 1:50

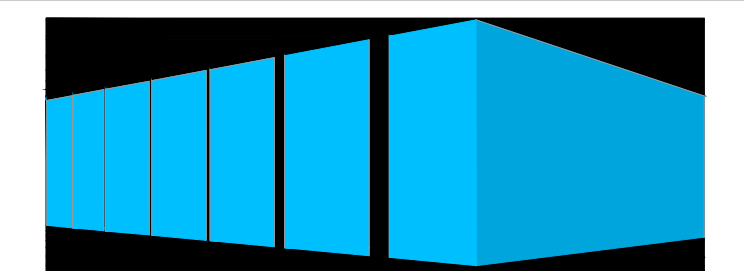

CHORD SPACE SOLUTIONS LTD

CLIENT Stevens

SITE ADDRESS Eastwick Farm  
Clay Lane, Stoke Ash  
Eye  
IP23 7DZ

PROJECT TBC ref no

DRAWING TITLE Detailed internal elevations  
of timber works

INITIAL DRG DATE 30th Aug 2022 DRAWN BY RS

SCALE 1:50 DRG SIZE A1

OUR REFERENCE 2207-2-010 DRG No. 002 Rev. A