
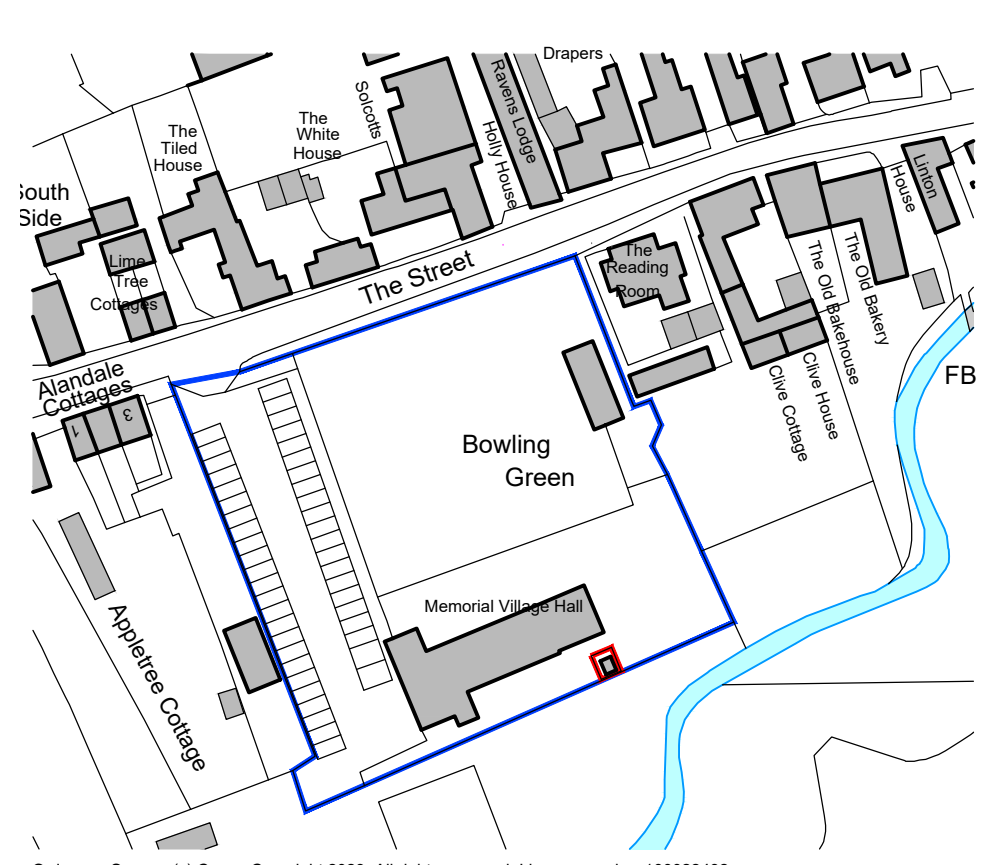
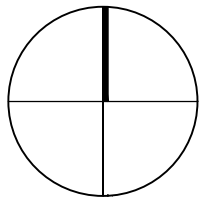


- existing 3.6x4.2m concrete base
- existing 1.8x2.4m potting shed, rotated
- new 1.8x3.6m timber shed, with central ridge, and 1.93m eaves

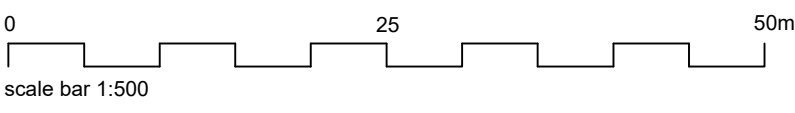

Ordnance Survey, (c) Crown Copyright 2023. All rights reserved. Licence number 100022432  
 0 100m  
 scale bar 1:1250

| Rev.                  | Date | Details                    | Drawn          | Checked |
|-----------------------|------|----------------------------|----------------|---------|
| <b>PLANNING</b>       |      |                            |                |         |
| Project/Client:       |      | Project No: 1800P          |                |         |
| Walsham le Willows    |      | Dwg No: 20                 |                |         |
| Memorial Village Hall |      | Rev:                       |                |         |
| Drawing:              |      | Scale: 1:1250 & 1:500 @ A3 |                |         |
| site location plan    |      | Drawn By:                  | Date: 31.07.23 |         |
| & block plan          |      | nb                         |                |         |
| as proposed           |      | Checked By:                | Date: 31.07.23 |         |
|                       |      | nb                         |                |         |

**Nick BARBER**  
 Architects

design@nickbarberarchitects.uk  
 www.nickbarberarchitects.uk  
 42 Kirby Rise / Barham / IPSWICH / Suffolk / IP6 0AX  
 01473 839 767 / 07932 033 360  
 Nick BARBER Architects Ltd / Registered in England 8867467

© Nick Barber Architects  
 Contractors must work only to figured dimensions which are to be checked on site  
 This line measures 50mm at stated sheet size