


Plan identifying site for development

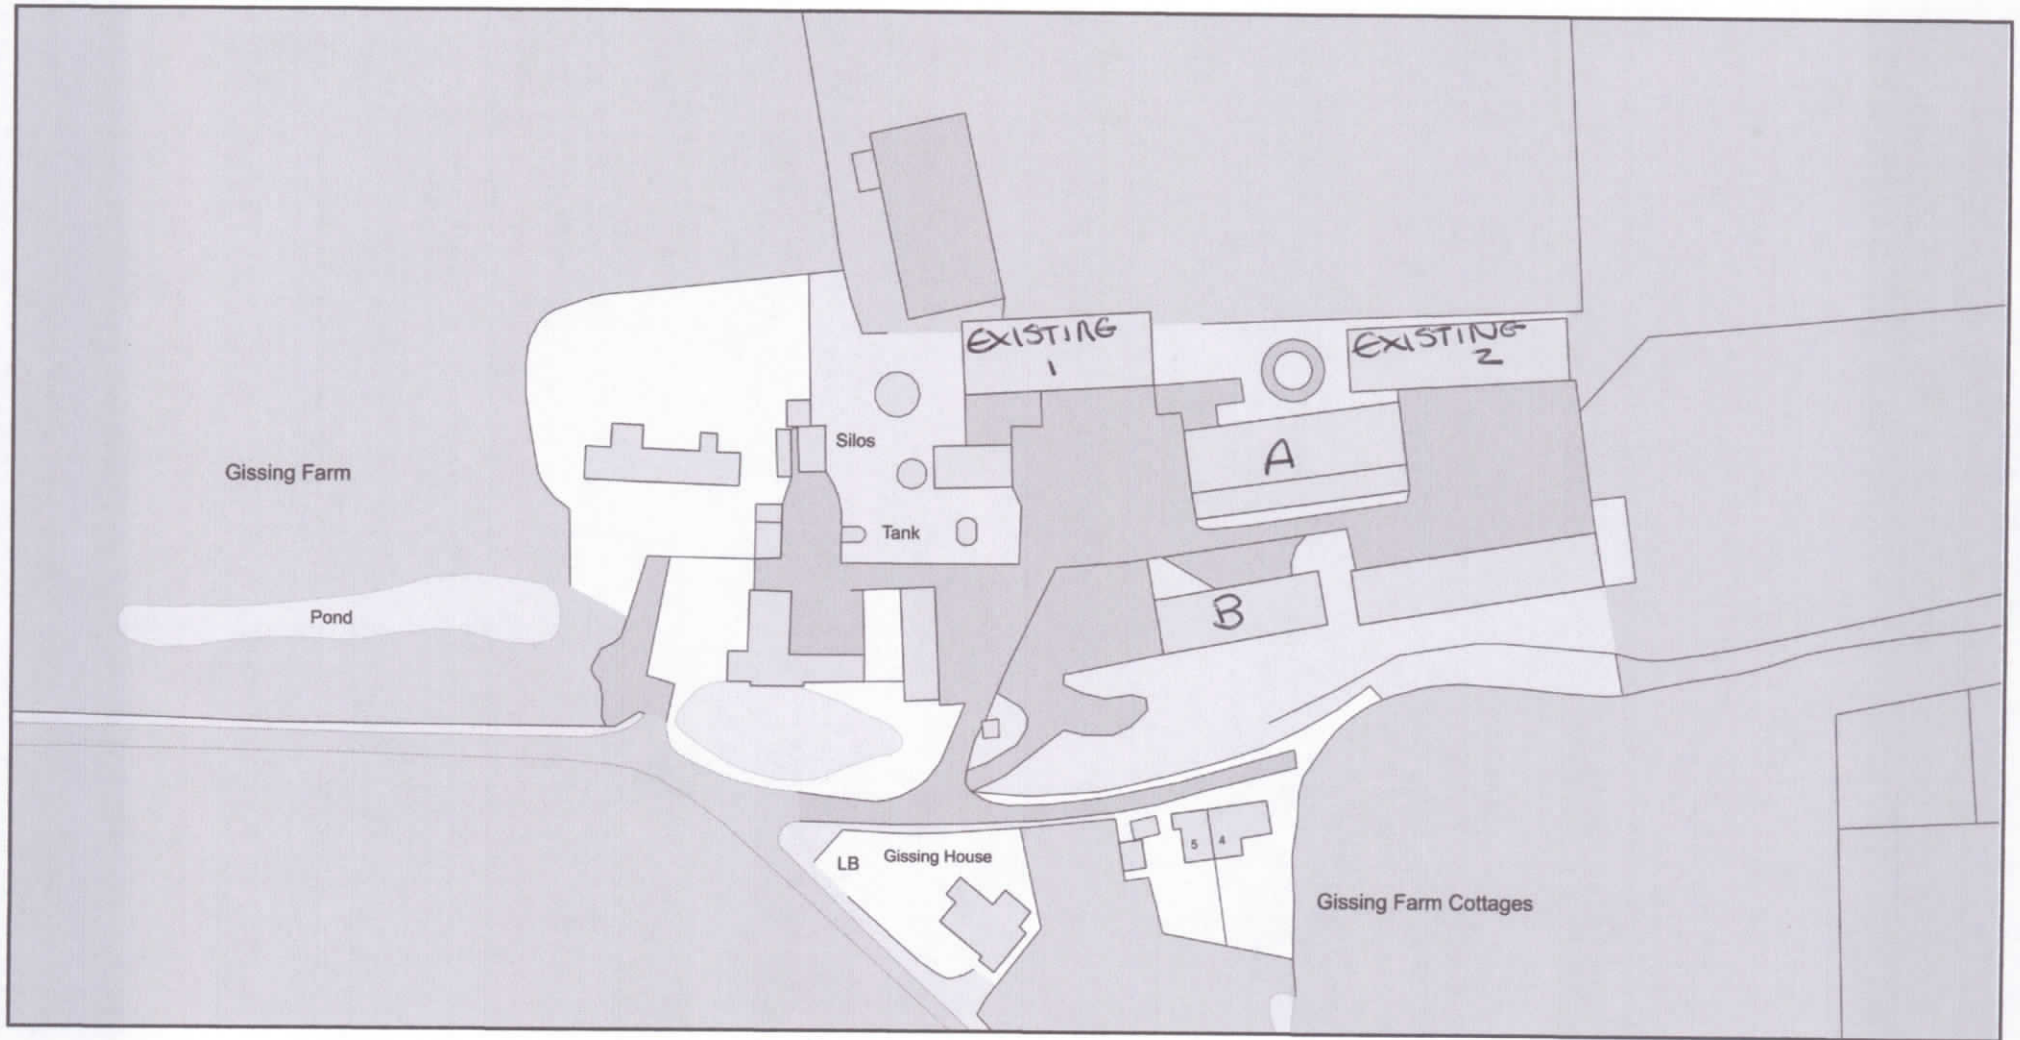

Plan Produced for: Mid Suffolk District Council

Date Produced: 10 Jun 2022

Plan Reference Number: TQRQM22161123019769

Scale: 1:1250 @ A4

© Crown copyright and database rights 2021 OS 100042766