


LOCATION PLAN -SCALE 1:1250

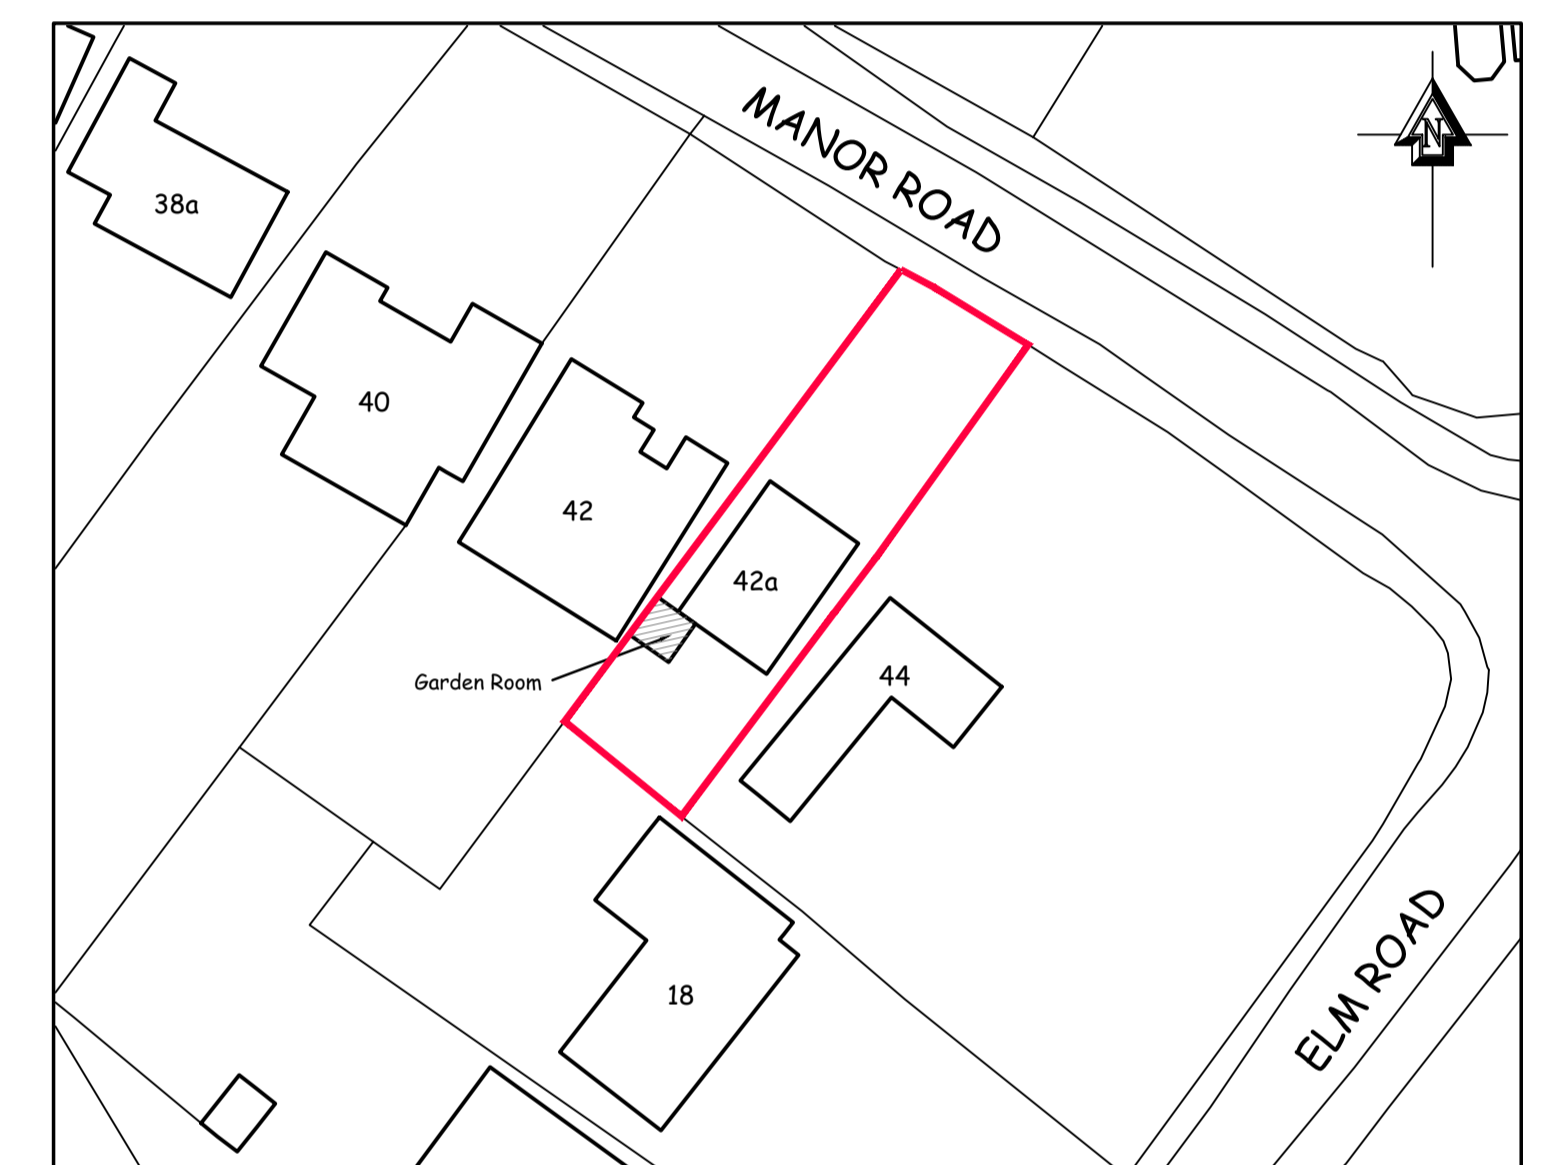

SITE LAYOUT PLAN -SCALE 1:500

Rev.	Date	Amendment
 The Stables, Ash Park Business Centre, Ash Lane, Little London, Hampshire, RG26 5EL Tel : 07496 285321 email: info@sdarchitecturebds.com		
Client		
Jon Totham		
Job		
42A Manor Road Sherbourne St John RG24 9JN		
Title		
Proposed Plans & Elevations, Site and Location Plan		
Date	Sept 2023	Scale 1:1250, 1:500 & 1:100
Drawing No.	JT/PLANS/01	Rev. By
		SD