



PHOTO OF WEST ELEVATION


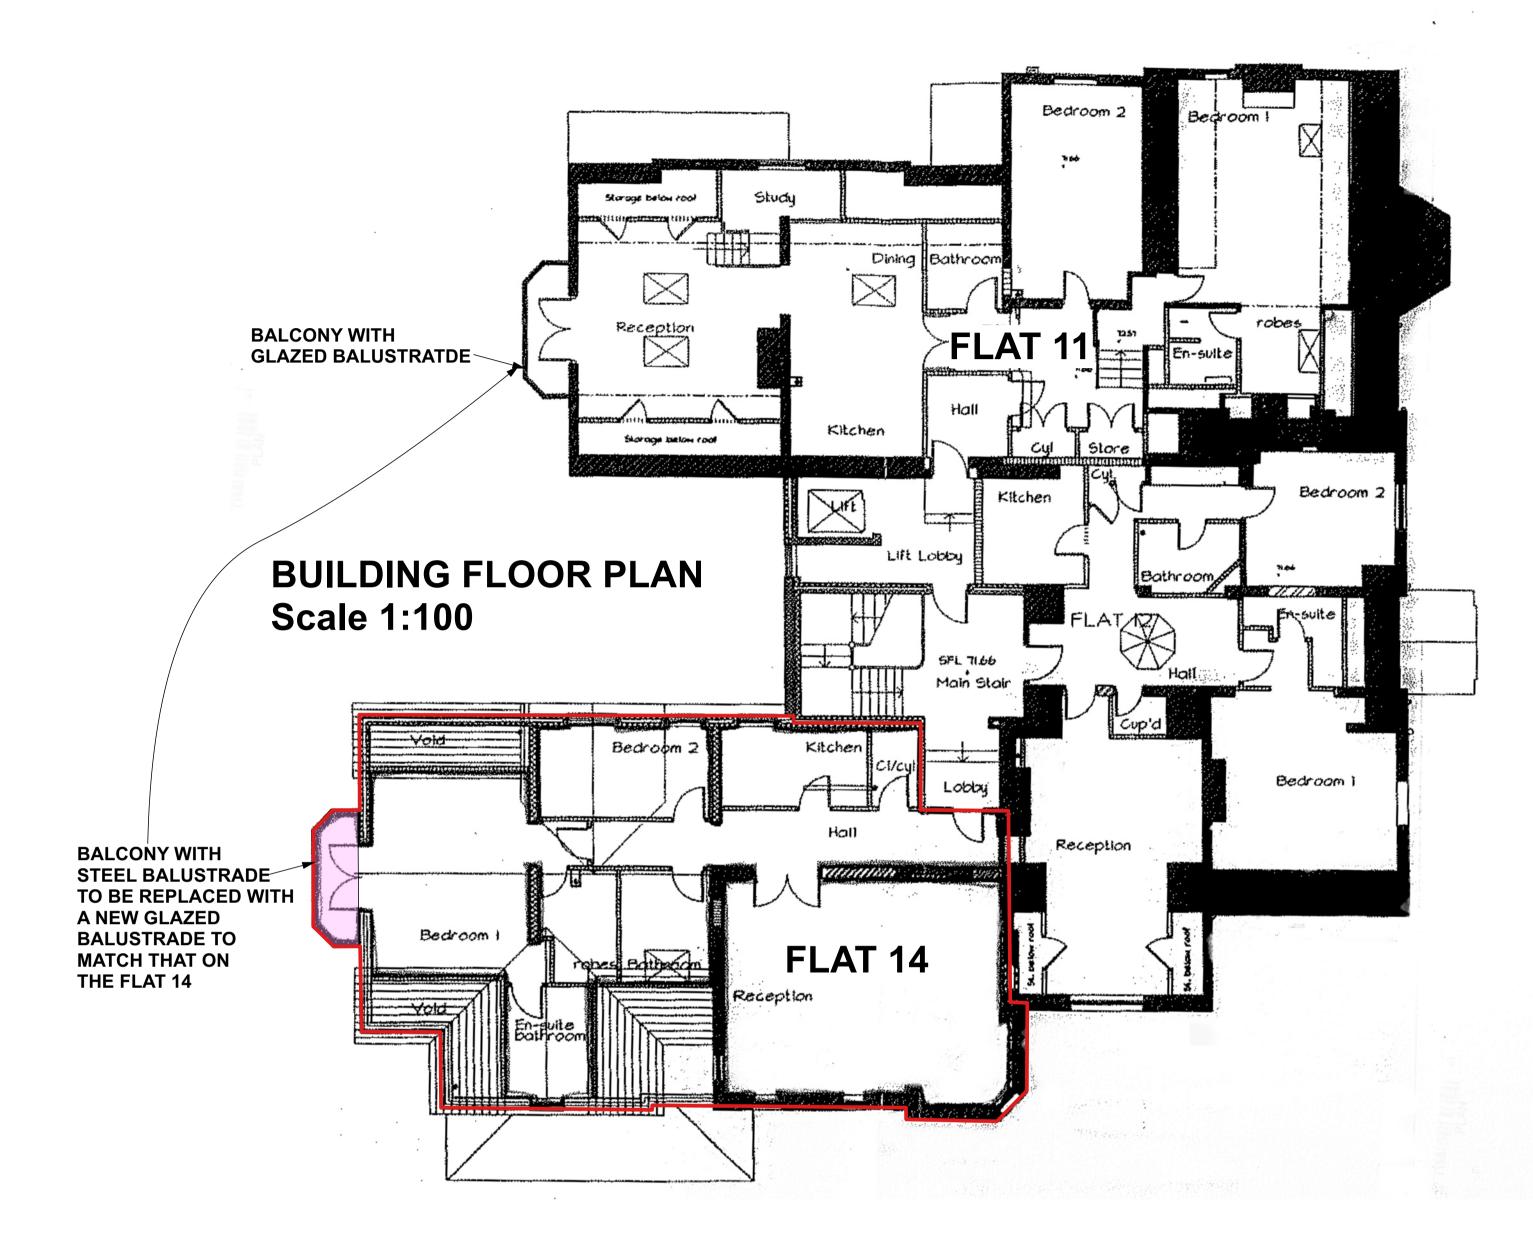




PHOTO OF THE LOOK FOR THE NEW GLAZED BALUSTRADE

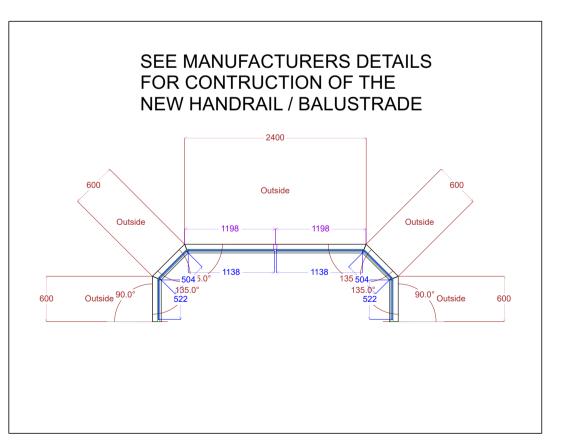

PLAN OF NEW BALUSTRADE