



1

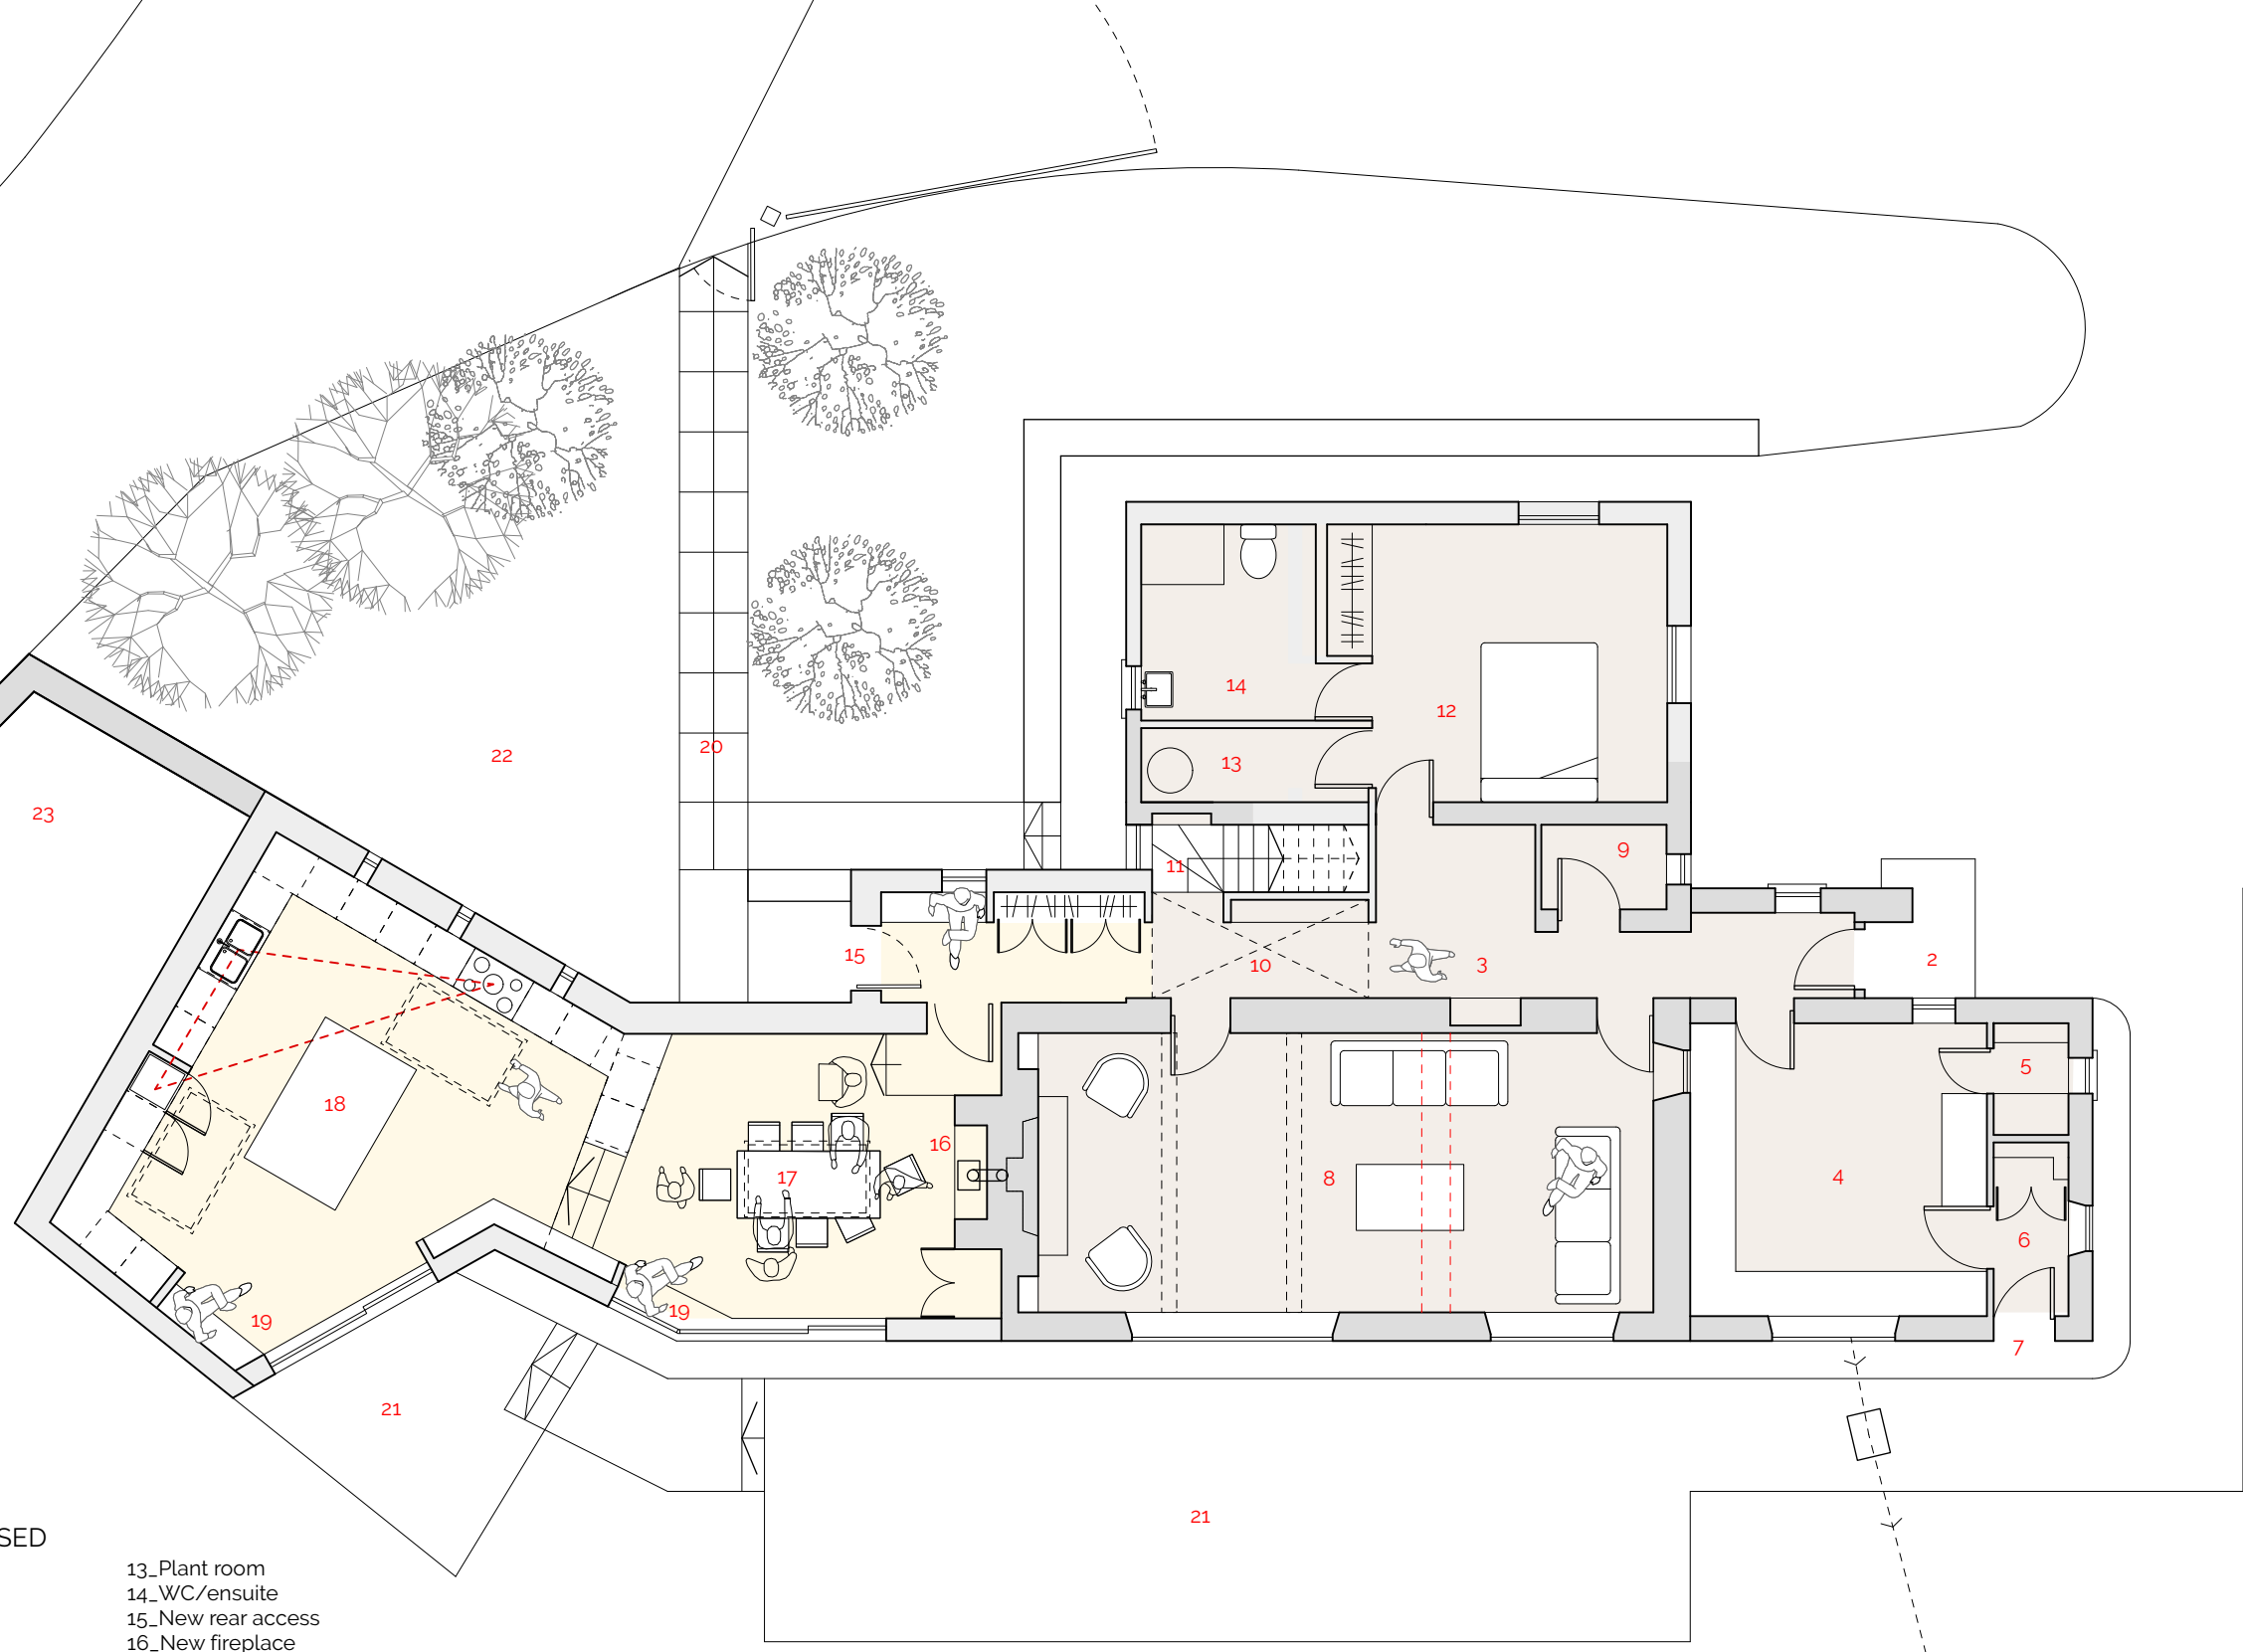

GF Plan_PROPOSED

- 1_Driveway
- 2_Main entrance
- 3_Hall
- 4_Utility/laundry
- 5_Store
- 6_Lobby
- 7_Rear entrance
- 8_Living room (extended)
- 9_WC
- 10_Void over
- 11_New stair to FF
- 12_Bedroom (guest)
- 13_Plant room
- 14_WC/ensuite
- 15_New rear access
- 16_New fireplace
- 17_Dining room
- 18_Kitchen
- 19_Window seat
- 20_Steps up to site entrance
- 21_Terrace
- 22_Rear garden
- 23_Storage

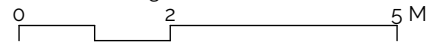

HILLS+CO.
ARCHITECTURE INTERIORS

HILLS+CO.
Architecture + Interiors Ltd.
Red Lodge
Brockweir Chepstow NP16 7NQ
info@hillsandcompany.co.uk
Tel +44 07786704062

Revision:	Date:	Description:
A	??..??..??	XXXXXXXXXX
B	??..??..??	XXXXXXXXXX



NOTE:
No responsibility is accepted for errors made by others scaling from this drawing. Report drawing errors or omissions to the Architect. Dimensions are in millimetres unless otherwise stated. Dimensions and conditions are to be checked on-site prior to commencing work.

Project: HUDNALLS COTTAGE
Title: GF Plan PROPOSED
Drawing No.: HC 1085.PL.301
Scale: 1:100 @ A3
Status: PLANNING
Date: 18/05/2023