


Platform 1

Electrical Room


DB GP4

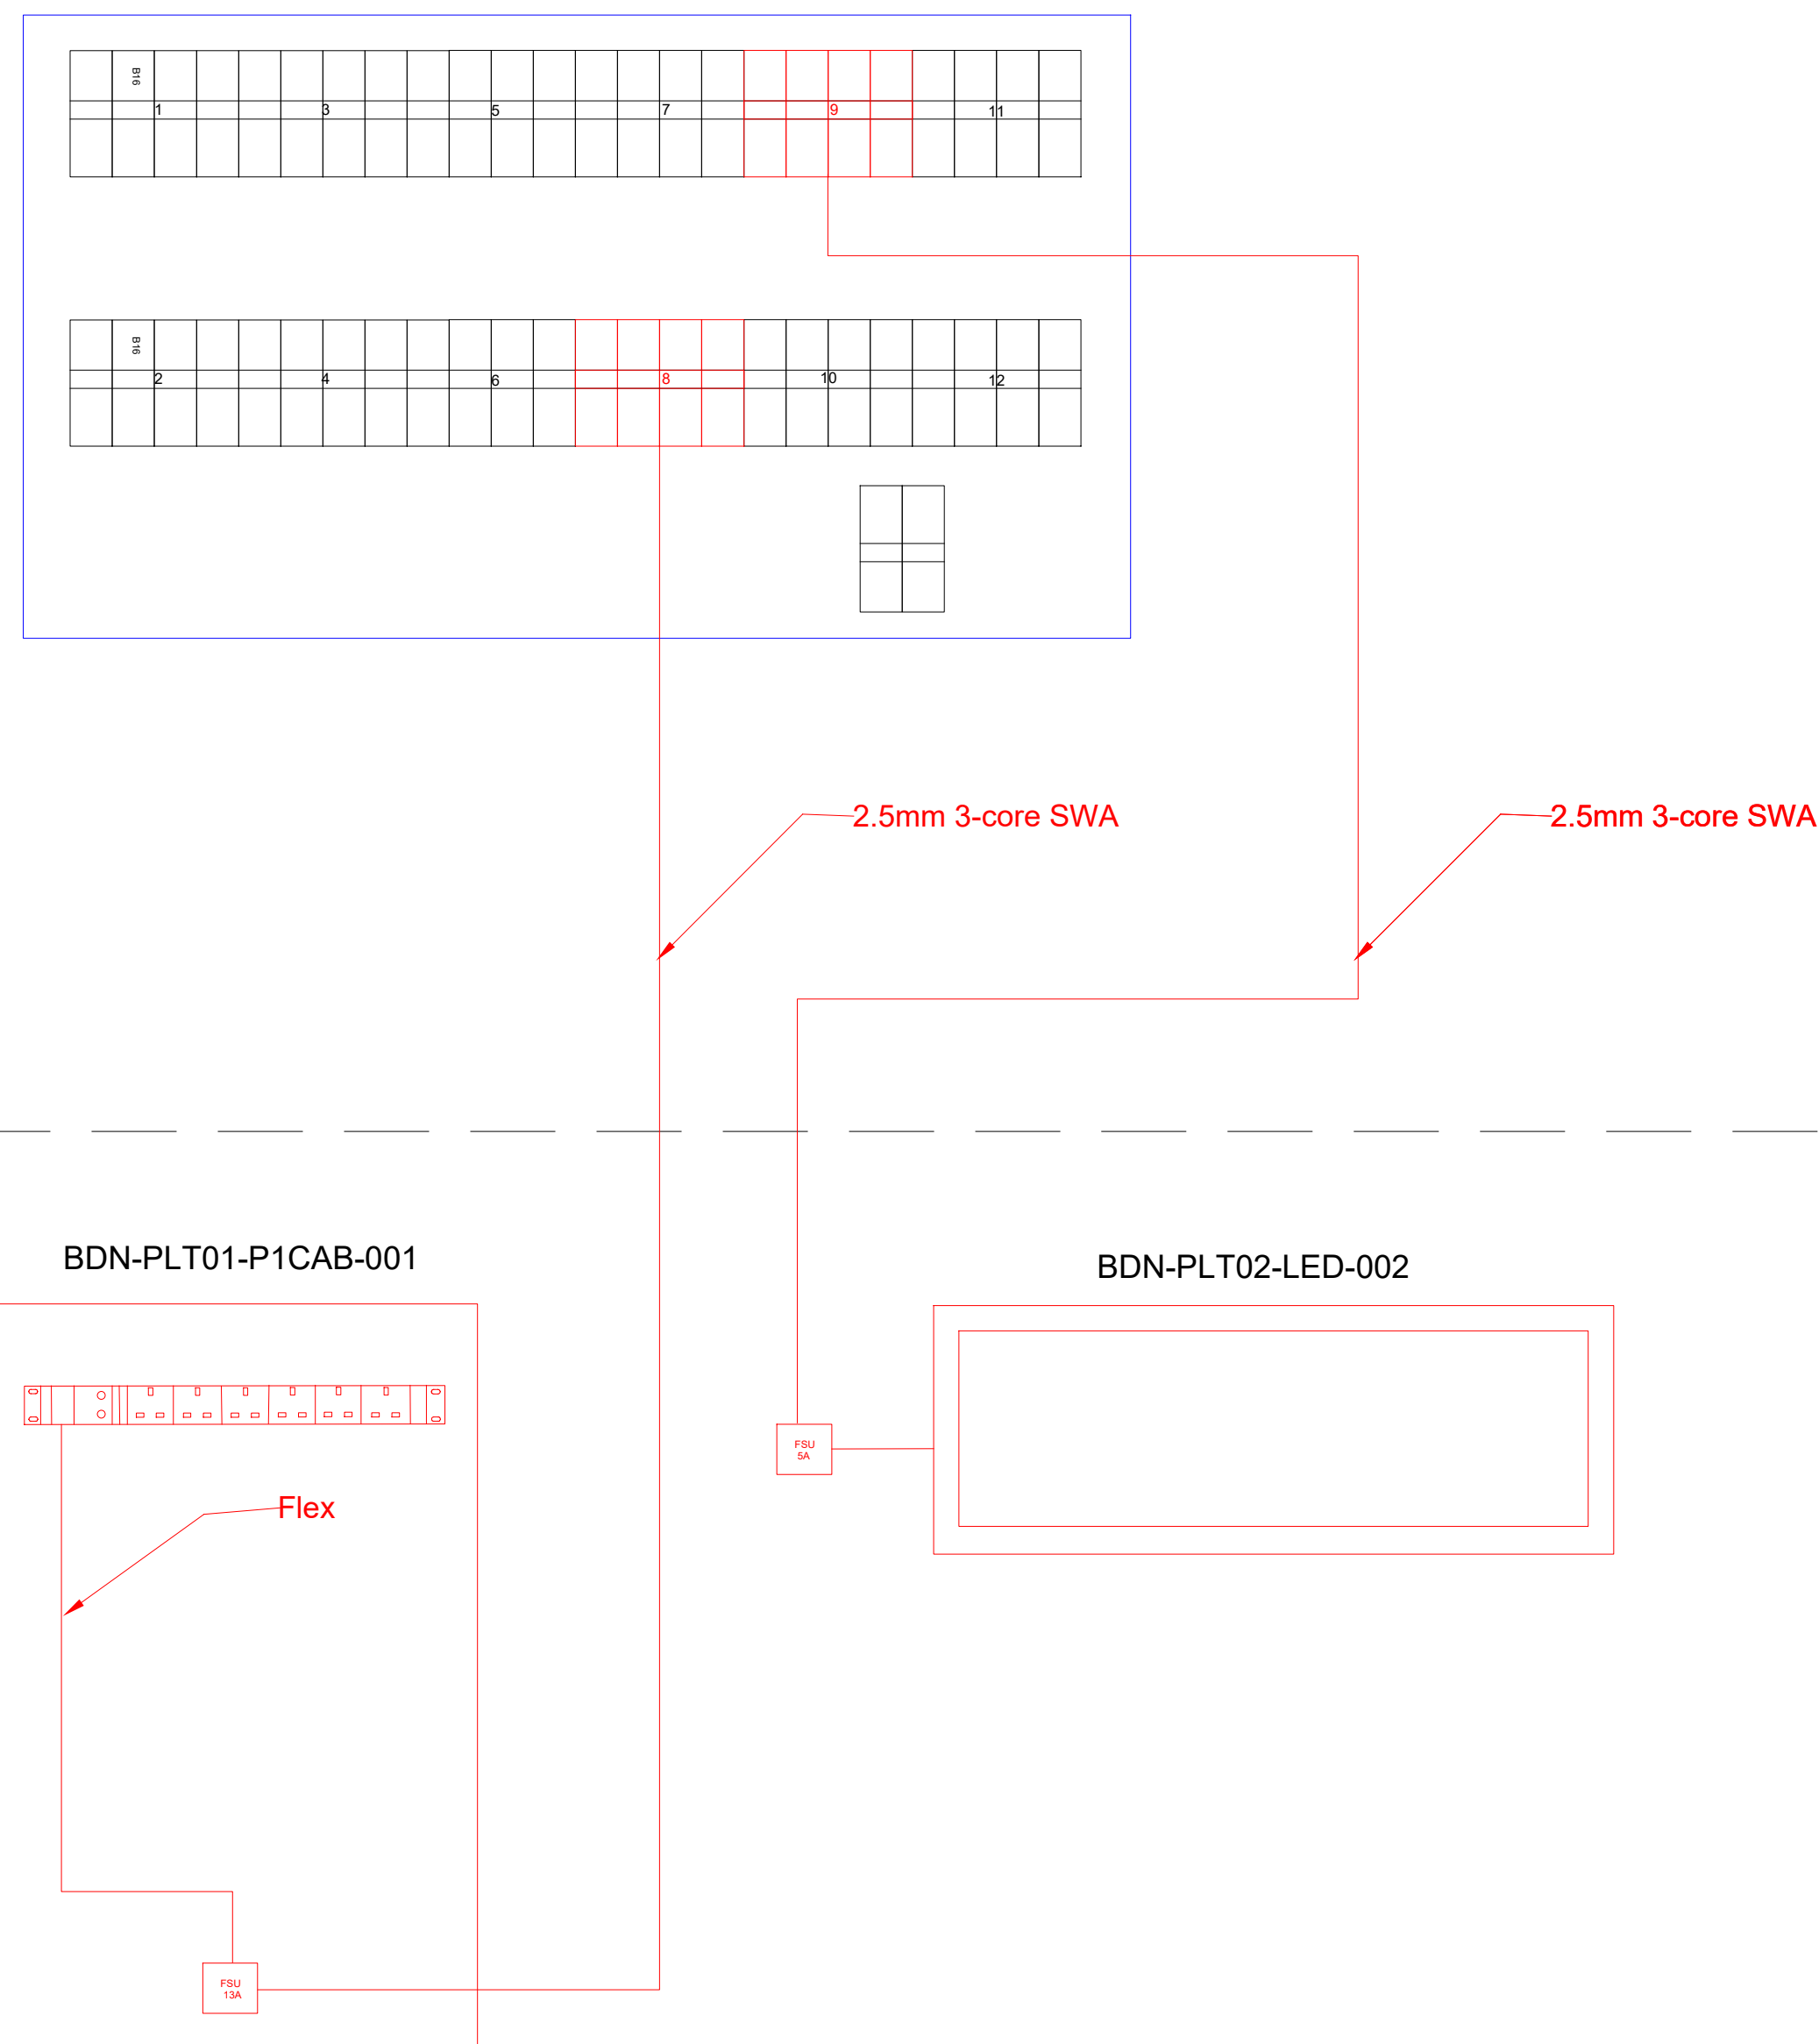

Platform 2


Electrical Room

DB5

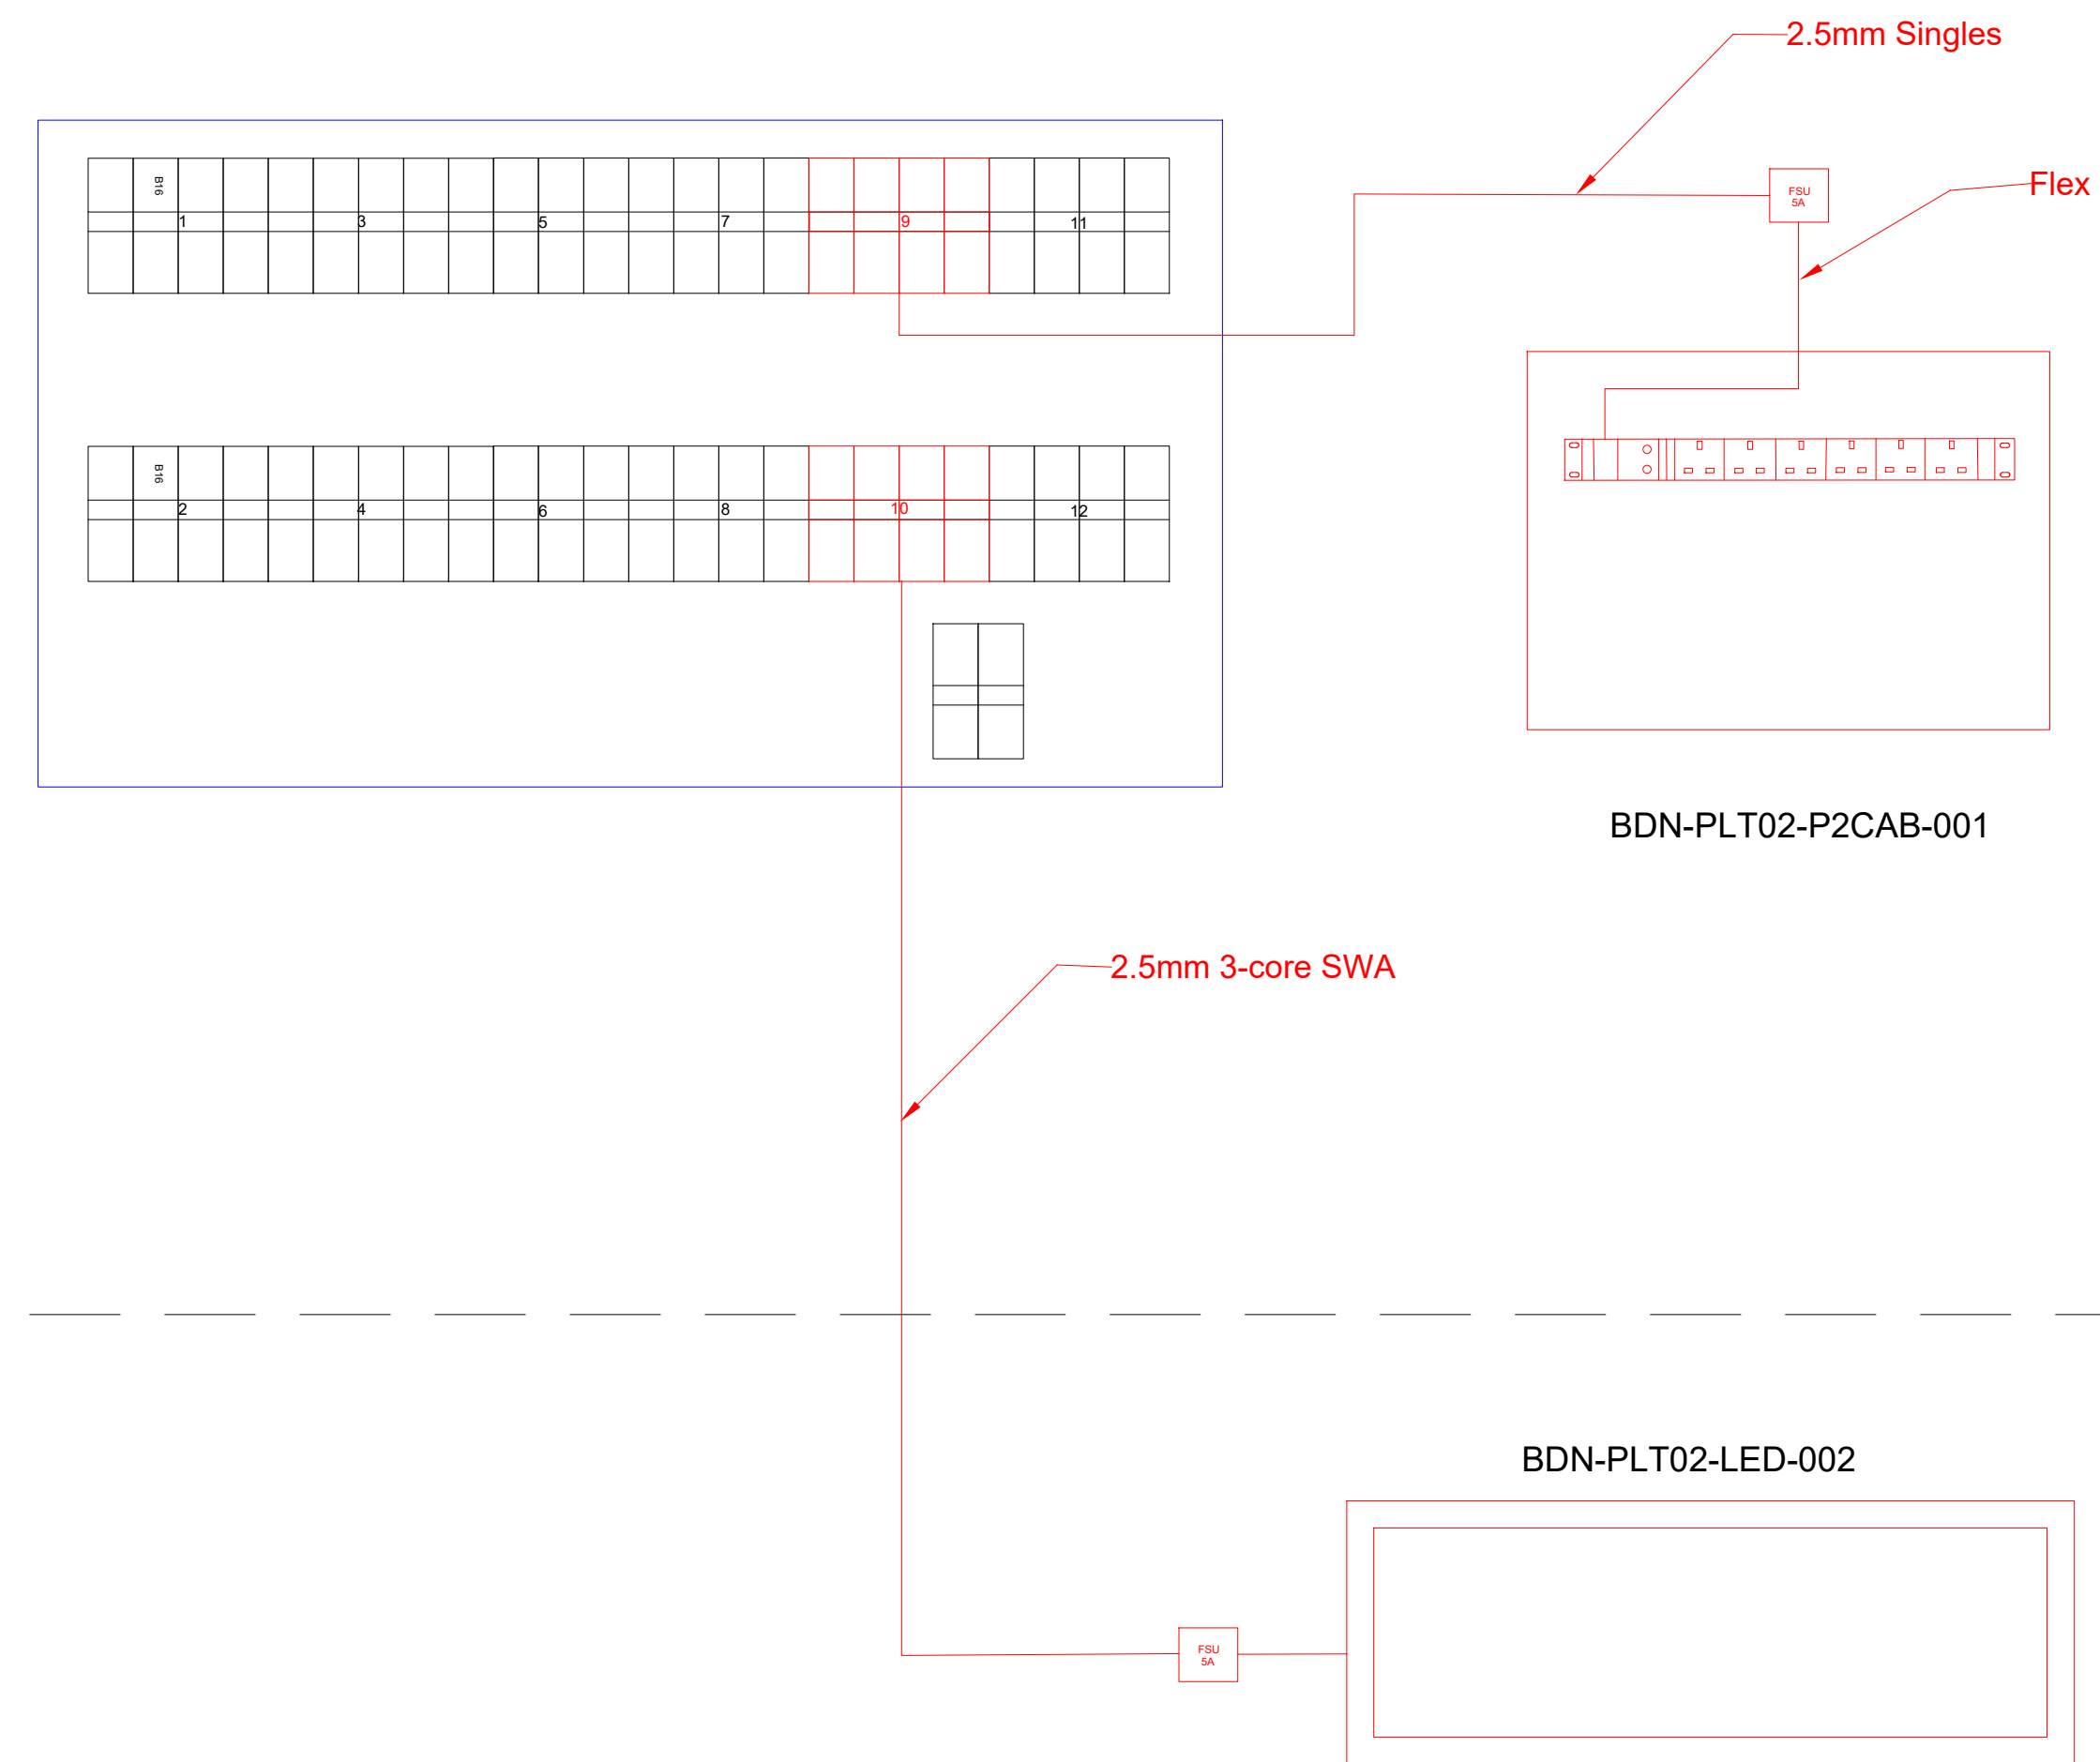

Key Plan

FSU Fused Spur Unit



Cabinet

General Notes

Black - Existing
Blue - Modified
Green - Removed
Red - New

A01	31/08/23	For Approval	NTH	MS	SB
Rev	Date	Reason for Issue	D	C	A

For Approval

tdm TRANS DATA MANAGEMENT

Trans Data Management
12 Raleigh Court
Prestley Way
Crawley
RH10 9PD

Tel : +44 (0) 1293 516 691
Fax: +44 (0) 870 458 0586

www.trans-data.co.uk

Project
PA & CIS New Install Works

Title
Brading Station Electrical Schematic

Project No. 23-13601	Date 31/08/2023	Checked By MS
Revision A01	Scale NTS	Approved By SB

Drawing No.	23-13601_SWR_BDN_ELE_SCH
-------------	--------------------------