




NORTH

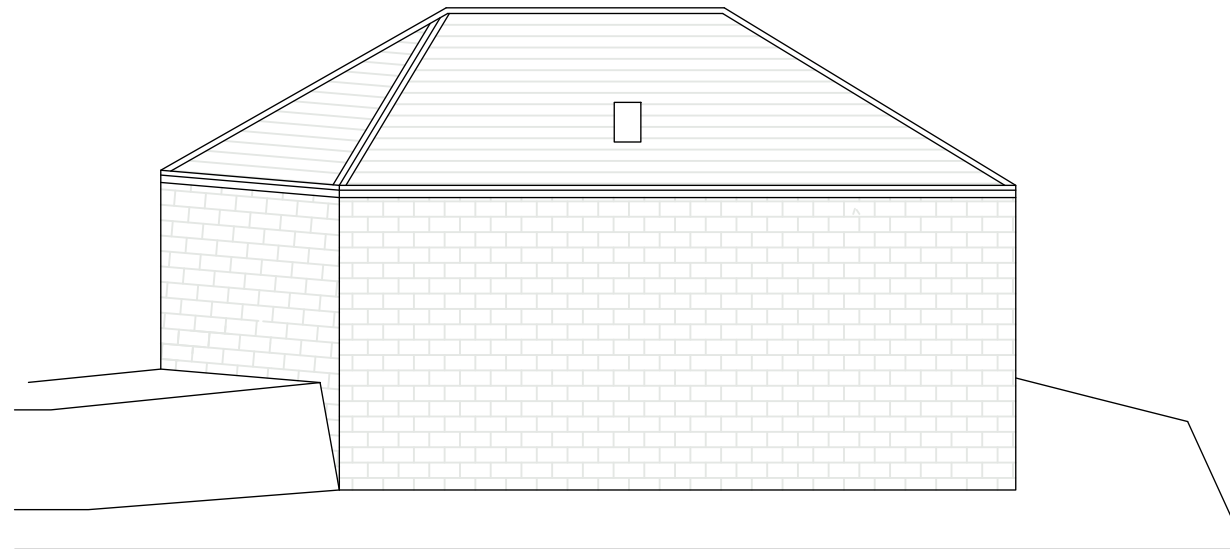

SOUTH

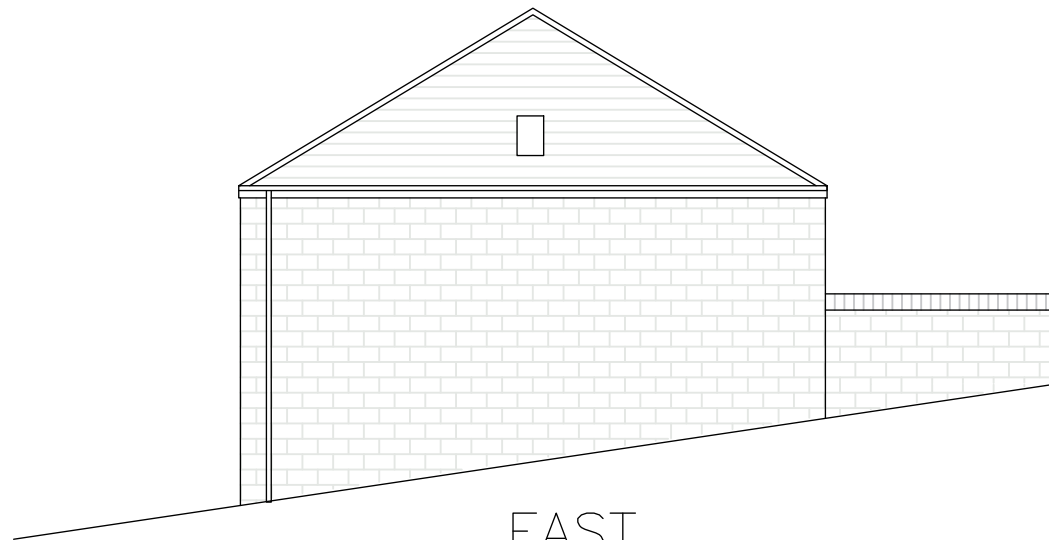

EAST

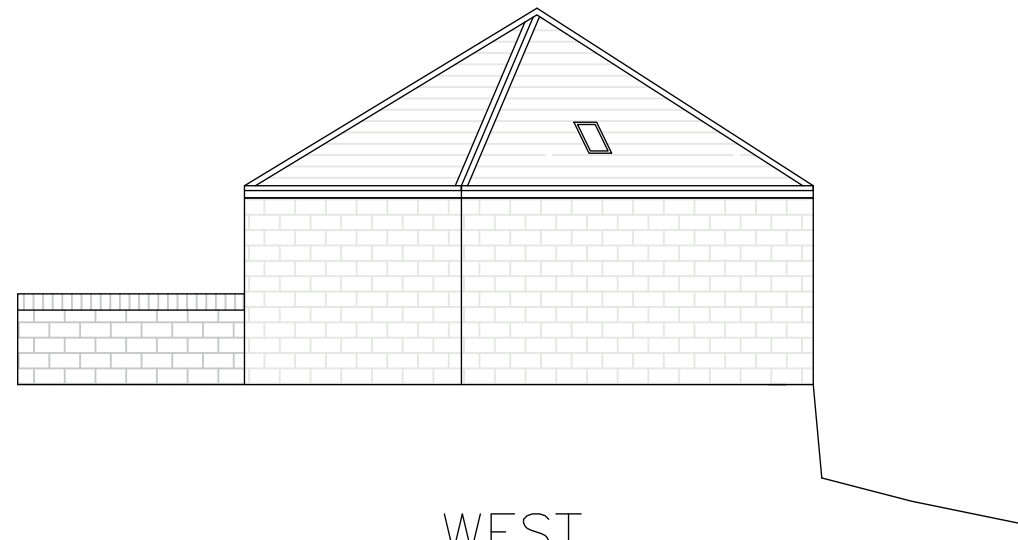

WEST

Notes:

Walls
Natural stone laid at random.

Roof
Natural Slate
Glazed roof lights

Weather goods
Black weather goods

Fascias
Black

Doors and Frames
Natural wood varnished

Boundary
Dry stone walling

All information remains the property of the designer and may not be used for any purpose whatsoever, or reproduced through any medium without the permission of the designer. No responsibility is accepted for unauthorised used.
Do not off drawings. Work from figured dimensions only and verify on site.

Scale 1:100



MYHUS

PLANNING

Pagecroft - Coulson

EXISTING ELEVATIONS

DWG NO. AC04

1-100 / A3

DATE: 21/09/2023

REVISION A