


SECTION THROUGH A



All information remains the property of the designer and may not be used for any purpose whatsoever, or reproduced through any medium without the permission of the designer. No responsibility is accepted for unauthorised used.  
Do not off drawings. Work from figured dimensions only and verify on site.

Scale 1:100

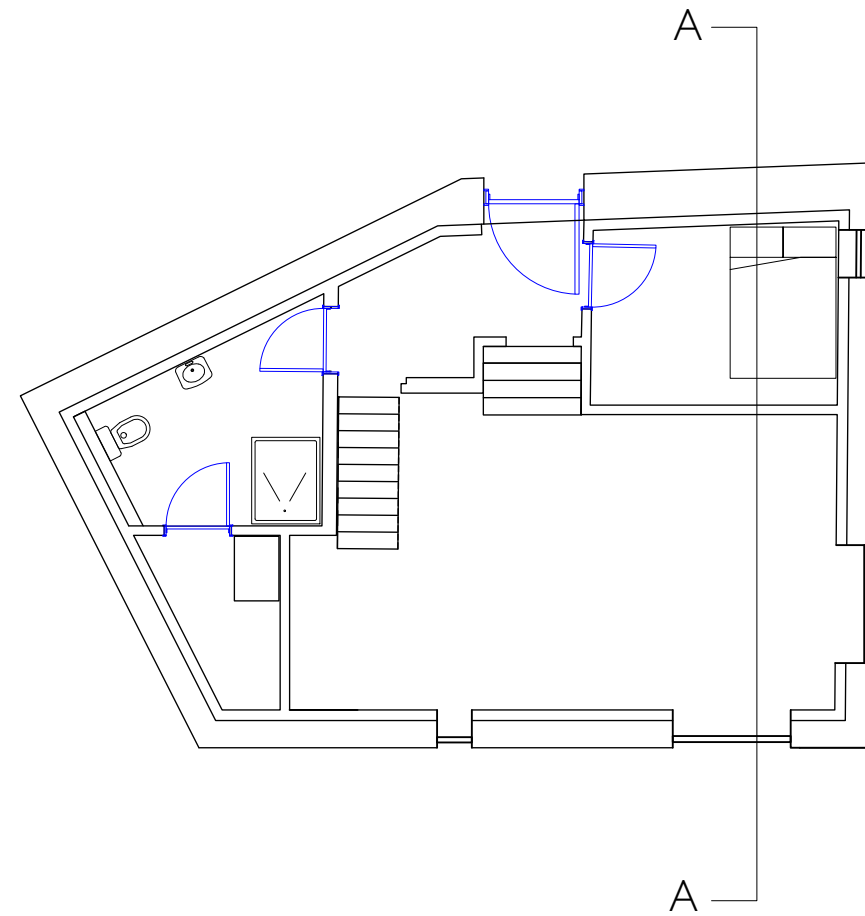

MYHUS

PLANNING

Pagecroft - Coulson

SECTION THROUGHH BUILDING

DWG NO. AC09

DATE: 21/09/2023

1-100 / A3

REVISION A