


PART FRONT ELEVATION

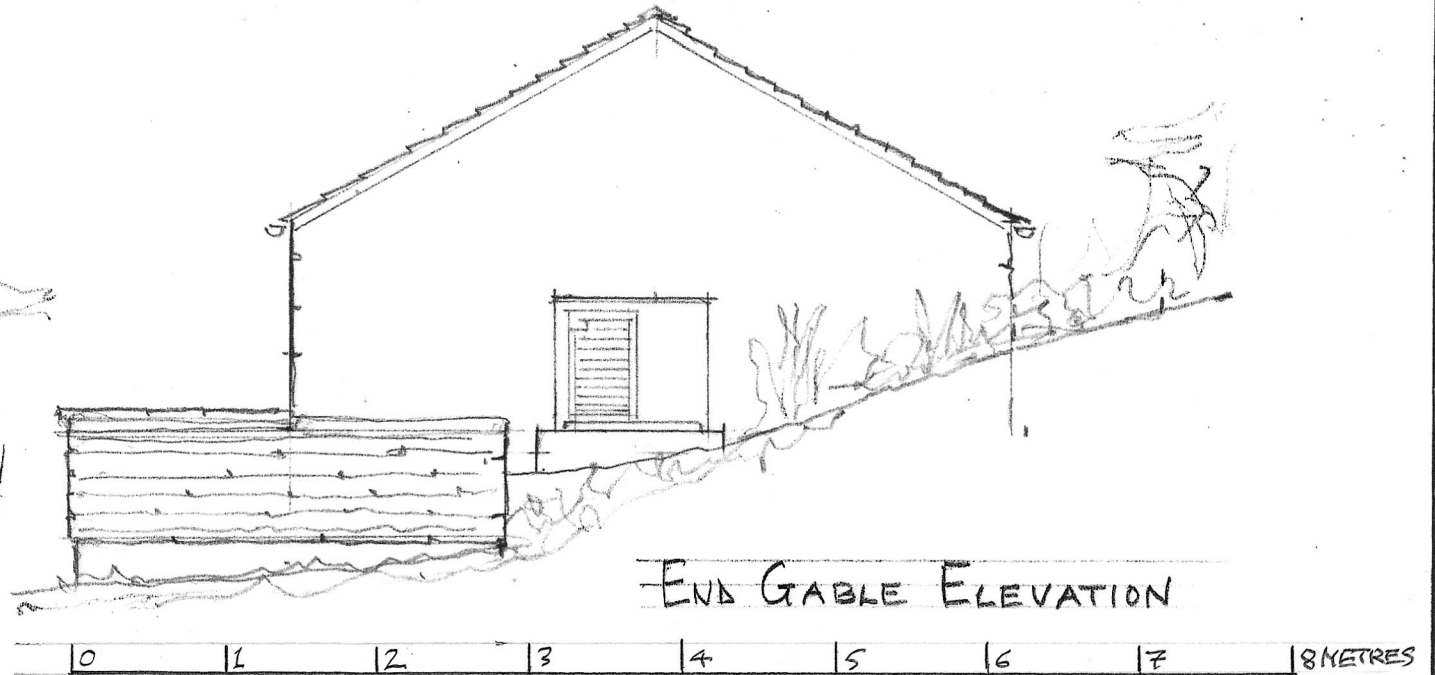

END GABLE ELEVATION

<p><b>Countryside Consultants</b> Architects &amp; Planners Townhead, Alston, Cumbria, CA9 3SL Tel: 381906 Fax: 381908</p>	BRIDGE END COTTAGE ALLENDALE
	EXTERNAL AIR SOURCE HEATPUMP
	DRAWINGS AS EXISTING
	23/18 DWG E1 SCALE 1-50 24/08/23