




01 FIRST FL. PLAN
Scale 1:25

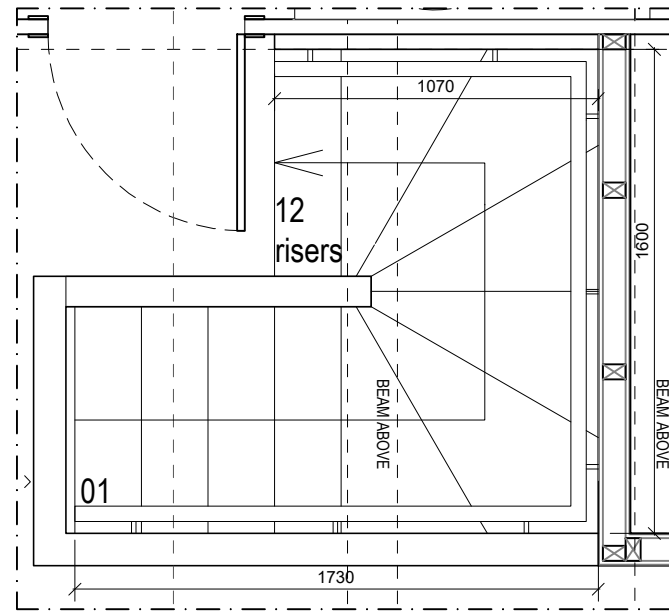


02 SECOND FL. PLAN
Scale 1:25

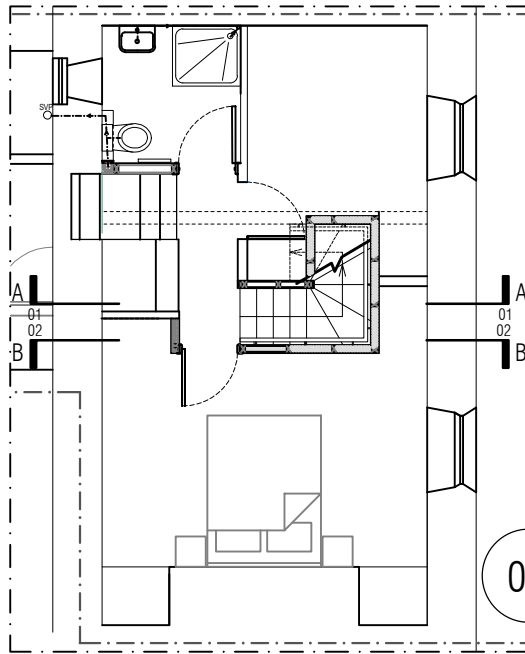


03 FIRST FL. PLAN
Scale 1:100

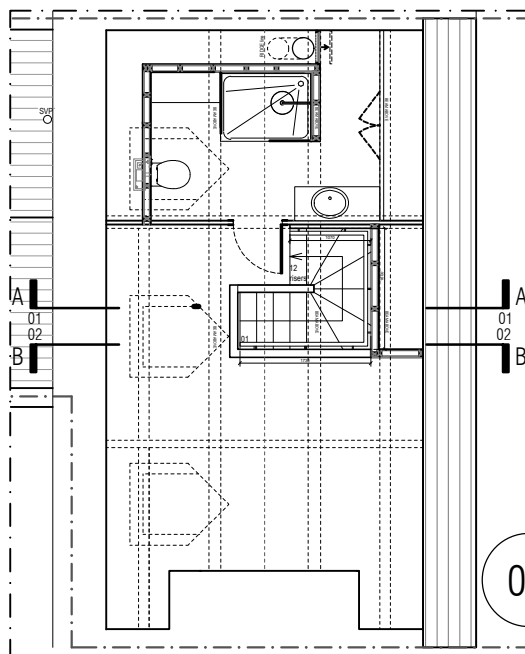

04 SECOND FL. PLAN
Scale 1:100

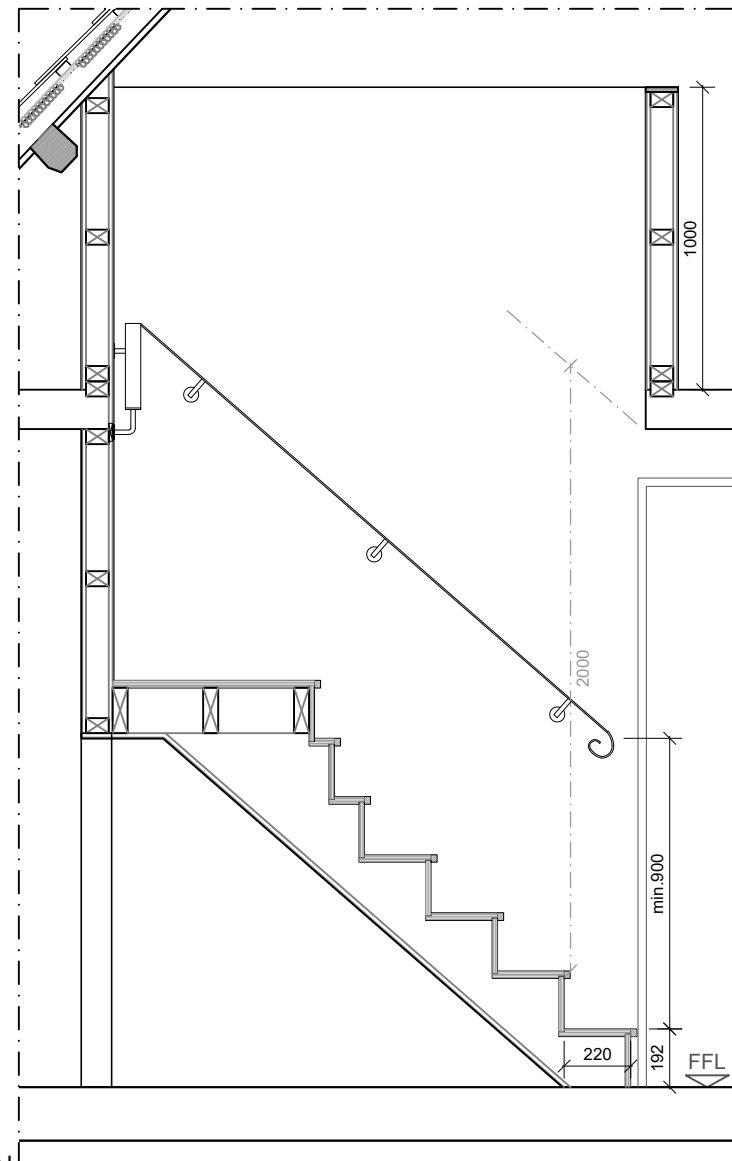


05 SECTION BB
Scale 1:25

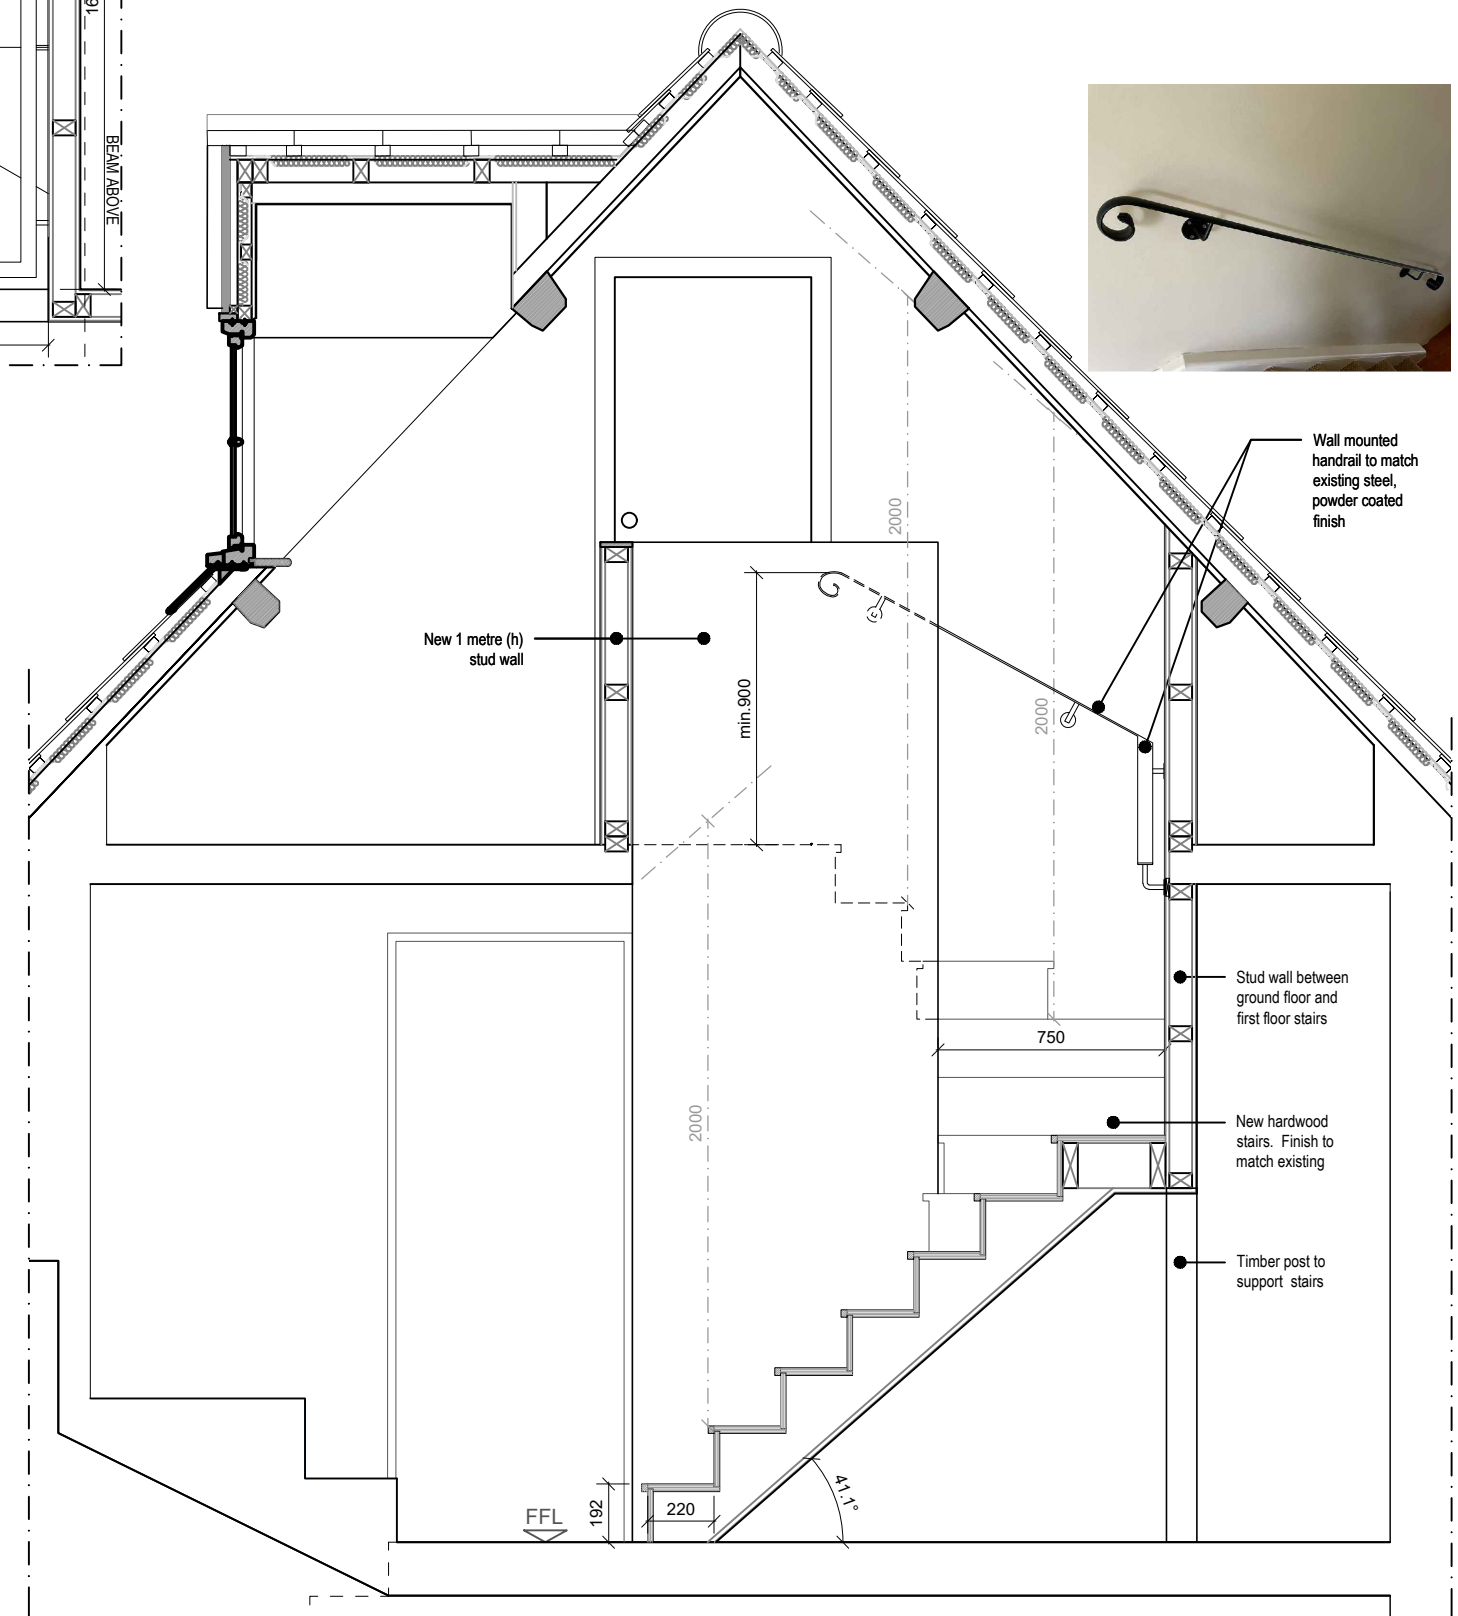

06 SECTION AA
Scale 1:25



Project no. 2219	Hungerford Cottages, Compton Abdale GL54 4DR
Drawing - First to Second Floor - Proposed Stairs	
Drawing no - P20	Revision -
Scale - 1:100 & 1:25 @ A3	Date - 08.2023

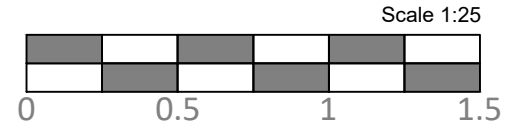

-DO NOT SCALE THIS DRAWING FOR CONSTRUCTION. USE FIGURED DIMENSIONS
 -VERIFY ALL DIMENSIONS ON SITE BEFORE COMMENCING ANY WORK OR SHOP DRAWINGS
 -REPORT ANY DISCREPANCIES OR OMISSIONS TO DESIGNER
 THIS DRAWING IS COPYRIGHT. DO NOT REPRODUCE WITHOUT WRITTEN PERMISSION FROM THE AUTHOR

EVOLVE ARCHITECTURE
 10 BARLEY MOW PASSAGE
 LONDON W4 4PH
 studio@evolvearchitecture.co.uk
 www.evolvearchitecture.co.uk
 0208 996 1686