


Notes

PRIOR TO THE COMMENCEMENT OF ANY WORKS, THE BUILDER IS TO CHECK AND/OR DETERMINE ALL CONSTRUCTION DETAILS, INCLUDING CHECKING EXISTING SITE LEVELS AND DIMENSIONS. THIS DRAWING IS TO BE READ IN CONJUNCTION WITH ALL OTHER PROJECT DRAWINGS, CONSTRUCTION NOTES AND/OR PROJECT SPECIFICATION. ALL DISCREPANCIES SHOULD BE REPORTED IMMEDIATELY. DO NOT CONSTRUCT OFF THESE DRAWINGS IN ANY WAY. DO NOT SCALE OFF THESE DRAWINGS. THESE DRAWINGS ARE FOR VISUAL PURPOSES IN PLANNING PERMISSION ONLY.


THESE DRAWINGS ARE UNDER THE OWNERSHIP OF DESIGN DESIGNED LTD. IF ANY CHANGES ARE MADE TO THE DESIGN WITHOUT PRIOR DISCUSSION WITH DESIGN DESIGNED, THE PERSON(S) RESPONSIBLE WILL TAKE ON THE PRINCIPAL DESIGNER ROLE, ITS RESPONSIBILITIES AND LIABILITIES.

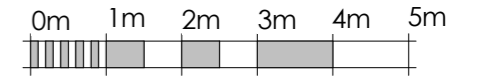

VISUAL SCALE 1:100 @ A3




1 Existing Front (E) Elevation
1 : 100

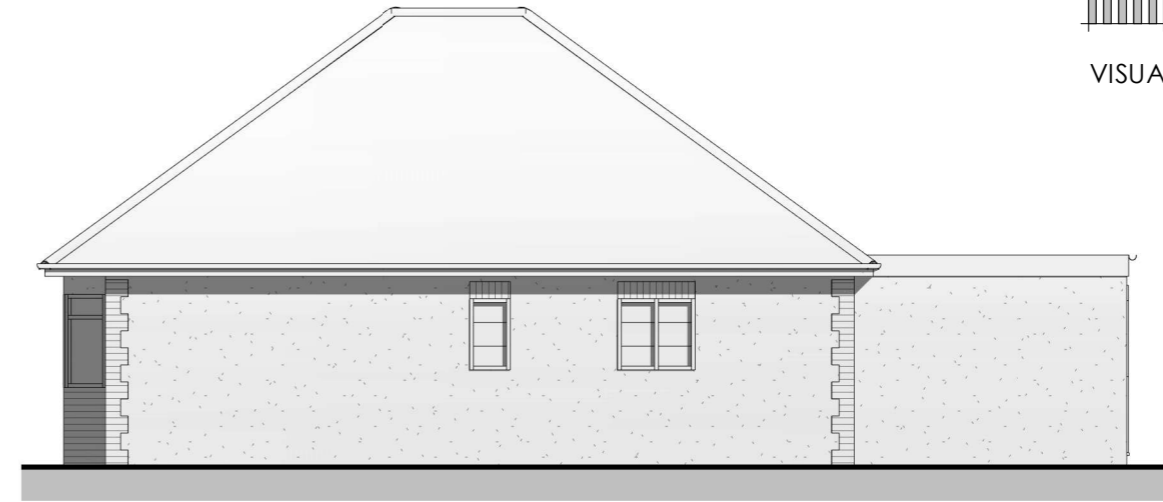

3 Existing Side (N) Elevation
1 : 100



2 Existing Rear (W) Elevation
1 : 100

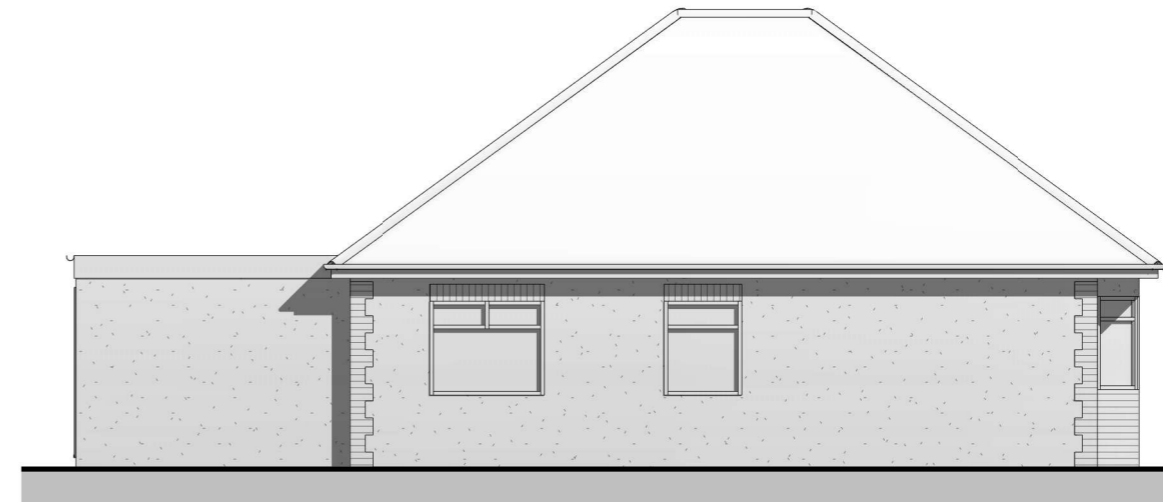

4 Existing Side (S) Elevation
1 : 100

Client
Mrs Walker

Project Address
40 Third Avenue,
Wickford,
Essex,
SS118RF.

Drawing Title
Existing Elevations

Status
S1 - As Existing

Scale @ A3
1 : 100
Date
24/01/23
Drawn by
O.Dickens

Drawing No.
000_ S1/03

Revision

No.	Date	Description

