



Notes

PRIOR TO THE COMMENCEMENT OF ANY WORKS, THE BUILDER IS TO CHECK AND/OR DETERMINE ALL CONSTRUCTION DETAILS, INCLUDING CHECKING EXISTING SITE LEVELS AND DIMENSIONS. THIS DRAWING IS TO BE READ IN CONJUNCTION WITH ALL OTHER PROJECT DRAWINGS, CONSTRUCTION NOTES AND/OR PROJECT SPECIFICATION. ALL DISCREPANCIES SHOULD BE REPORTED IMMEDIATELY. DO NOT CONSTRUCT OFF THESE DRAWINGS IN ANY WAY. DO NOT SCALE OFF THESE DRAWINGS. THESE DRAWINGS ARE FOR VISUAL PURPOSES IN PLANNING PERMISSION ONLY.

THESE DRAWINGS ARE UNDER THE OWNERSHIP OF DESIGN DESIGNED LTD. IF ANY CHANGES ARE MADE TO THE DESIGN WITHOUT PRIOR DISCUSSION WITH DESIGN DESIGNED, THE PERSON(S) RESPONSIBLE WILL TAKE ON THE PRINCIPAL DESIGNER ROLE, ITS RESPONSIBILITIES AND LIABILITIES.

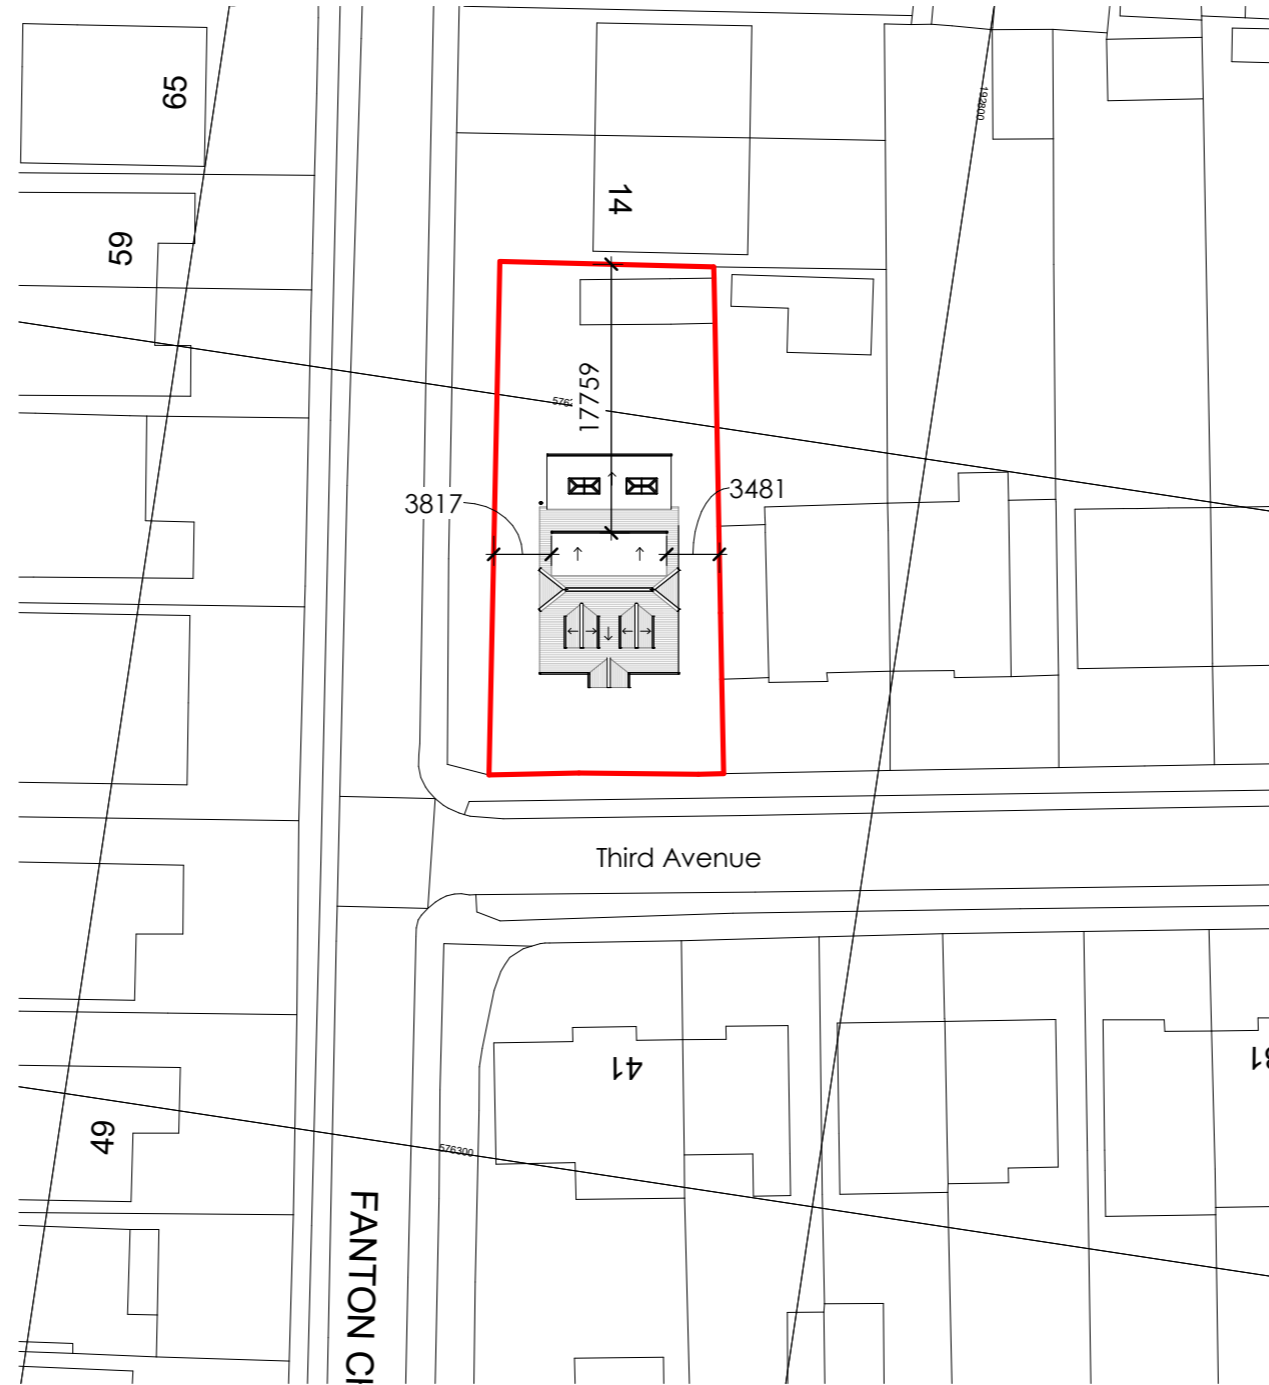

1 Site Block Plan
1 : 500

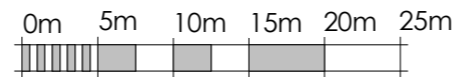

VISUAL SCALE 1:500 @ A3

Client
Mrs Walker

Project Address
40 Third Avenue,
Wickford,
Essex,
SS118RF.

Drawing Title
Site Block Plan

Status
**Stage 4 -
Planning**

Scale @ A3
1 : 500

Date
20/09/23

Drawn by
O. Dickens

Drawing No.
000_ S2/06

Revision

No.	Date	Description

