
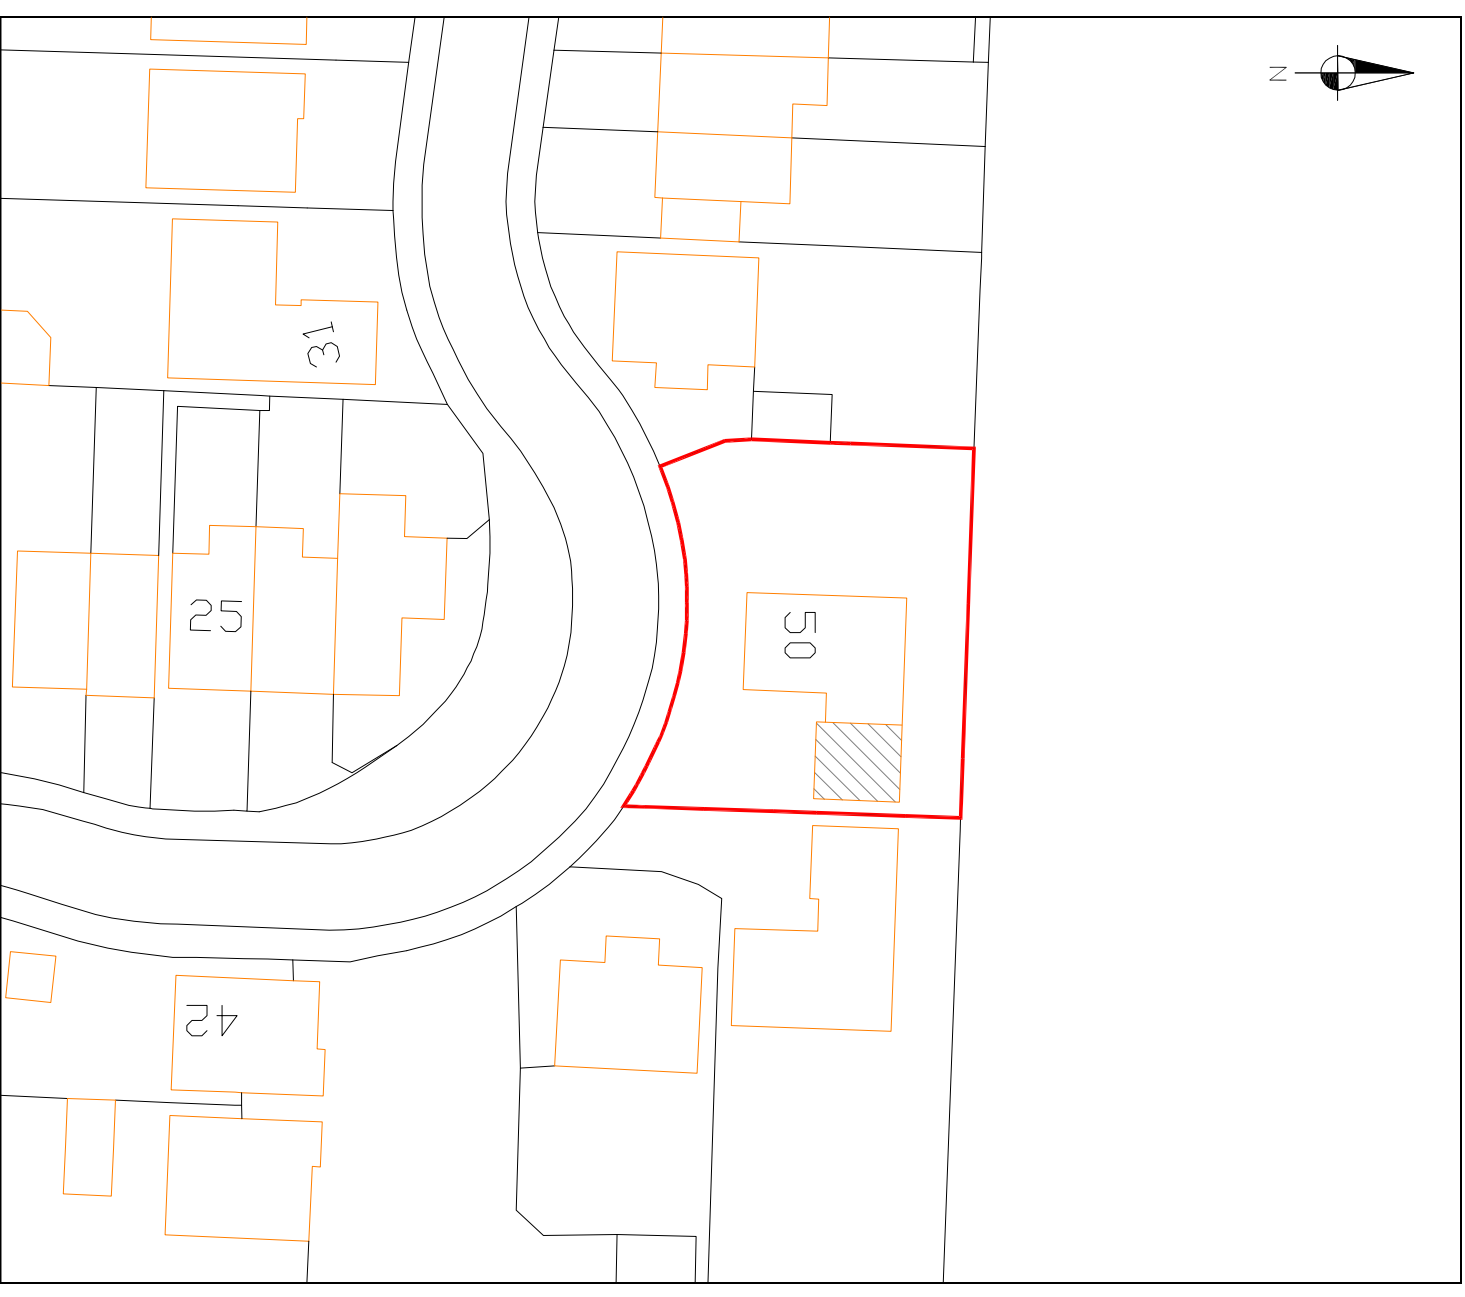


LOCATION PLAN SCALE 1=1250

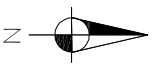


BLOCK PLAN SCALE 1=500

A3

Copyright. This drawing is the copyright of DRB and may not be copied or reproduced for use by a third party without the written consent of the Director, Mr D Birkinshaw.

Project
50 SHERWOOD ROAD, HARWORTH, DONCASTER DN11 8HX

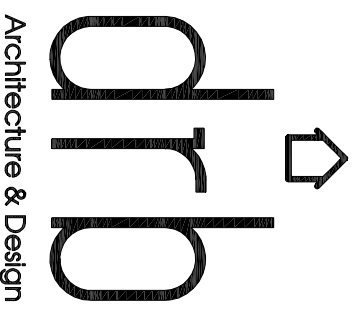

Unit 14 Jupiter Business Park
353 Bentley Road, Bentley
Doncaster DN5 9TJ
Telephone 07889376885
email dan@drb-architecture.co.uk

Drawing No	Date	Revised
DRB 1	14.08.23	
Scale	1=1250, 1=500	Client Mr & Mrs WODLEY