


# Drop kerb Extension

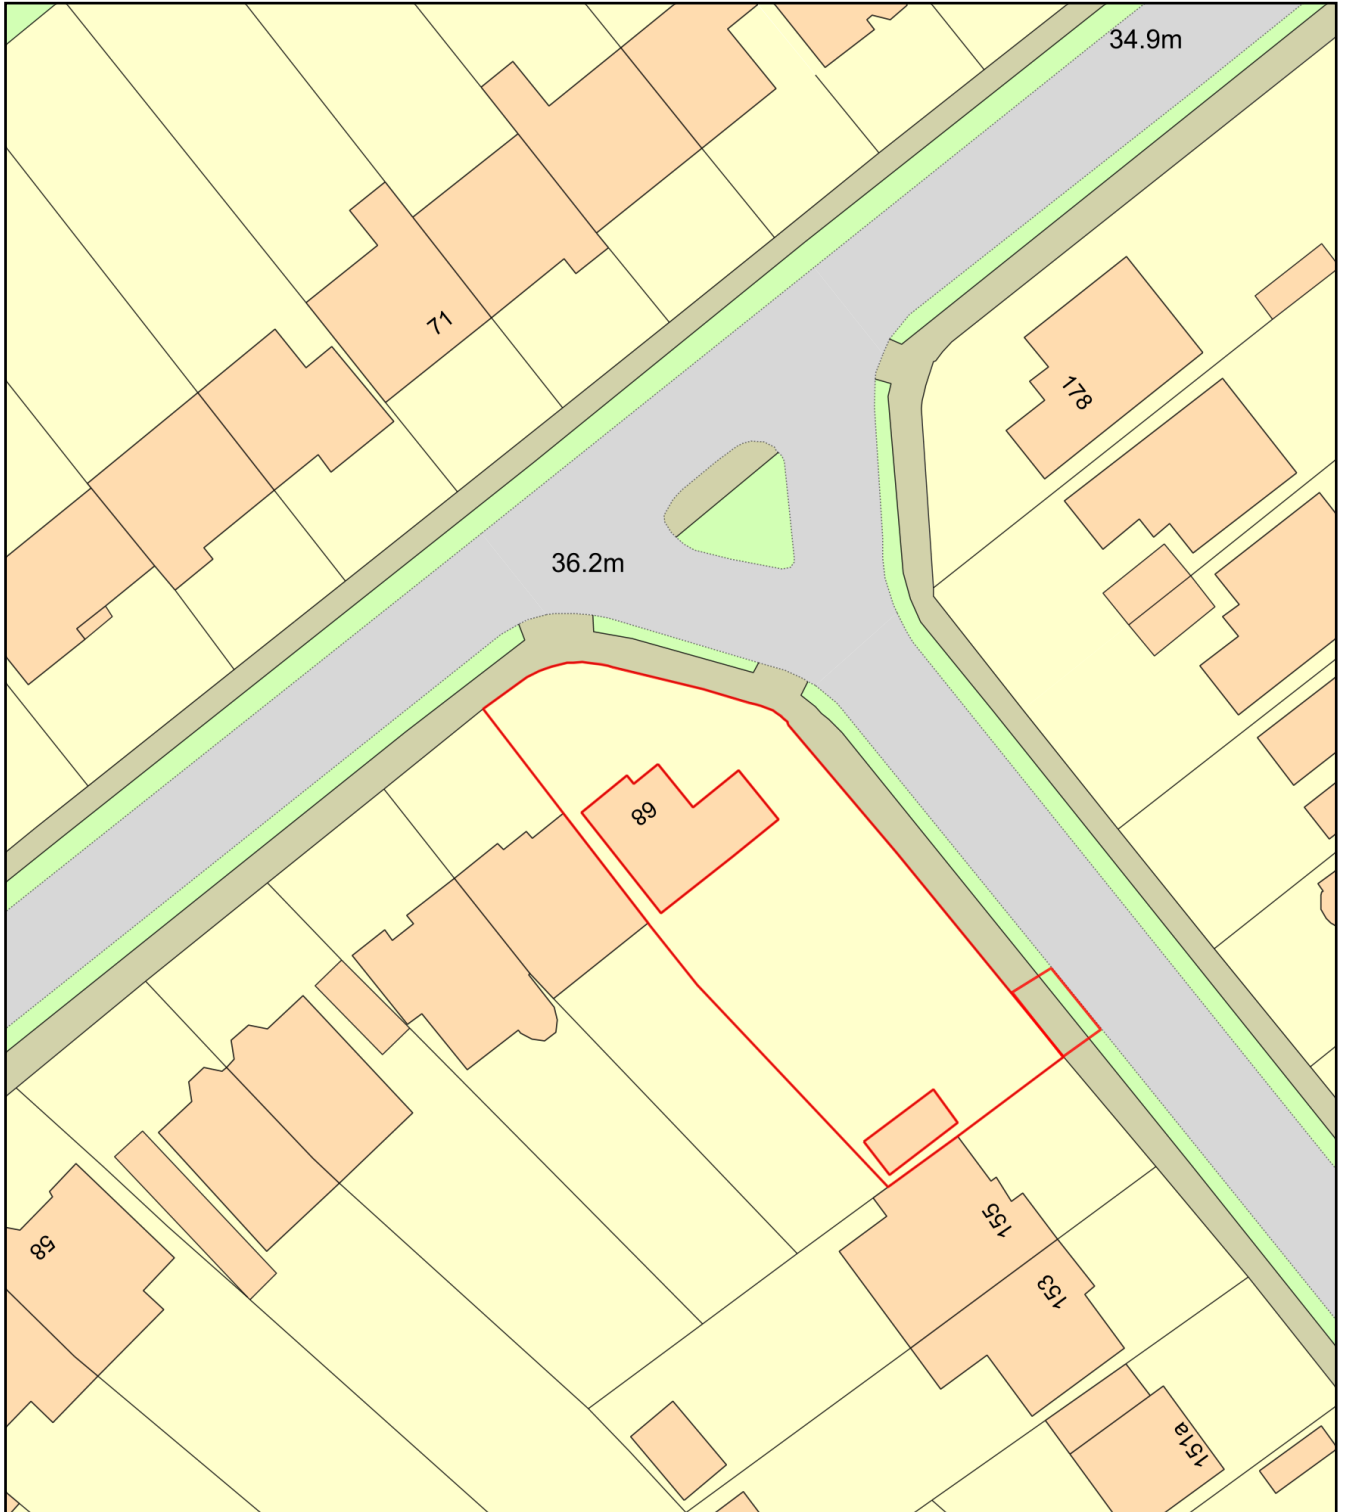

Plan Produced for: Dorothy Neve

Date Produced: 02 Oct 2023

Plan Reference Number: TQRQM23275140132019

Scale: 1:500 @ A4