



PREPOSED REAR ELEVATION


Printed 1:100 on A3

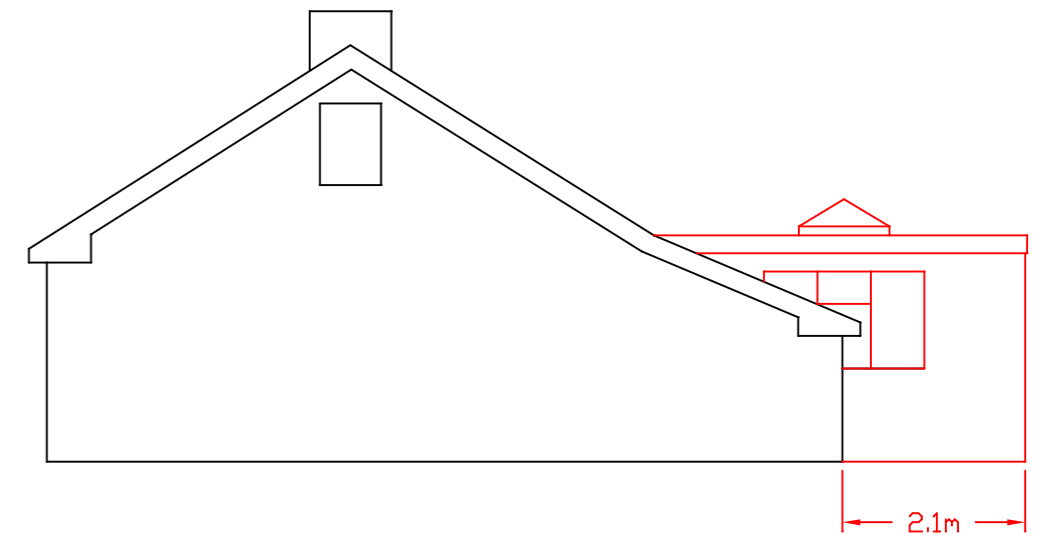

Proposed LH END ELEVATION
viewed from FRONT

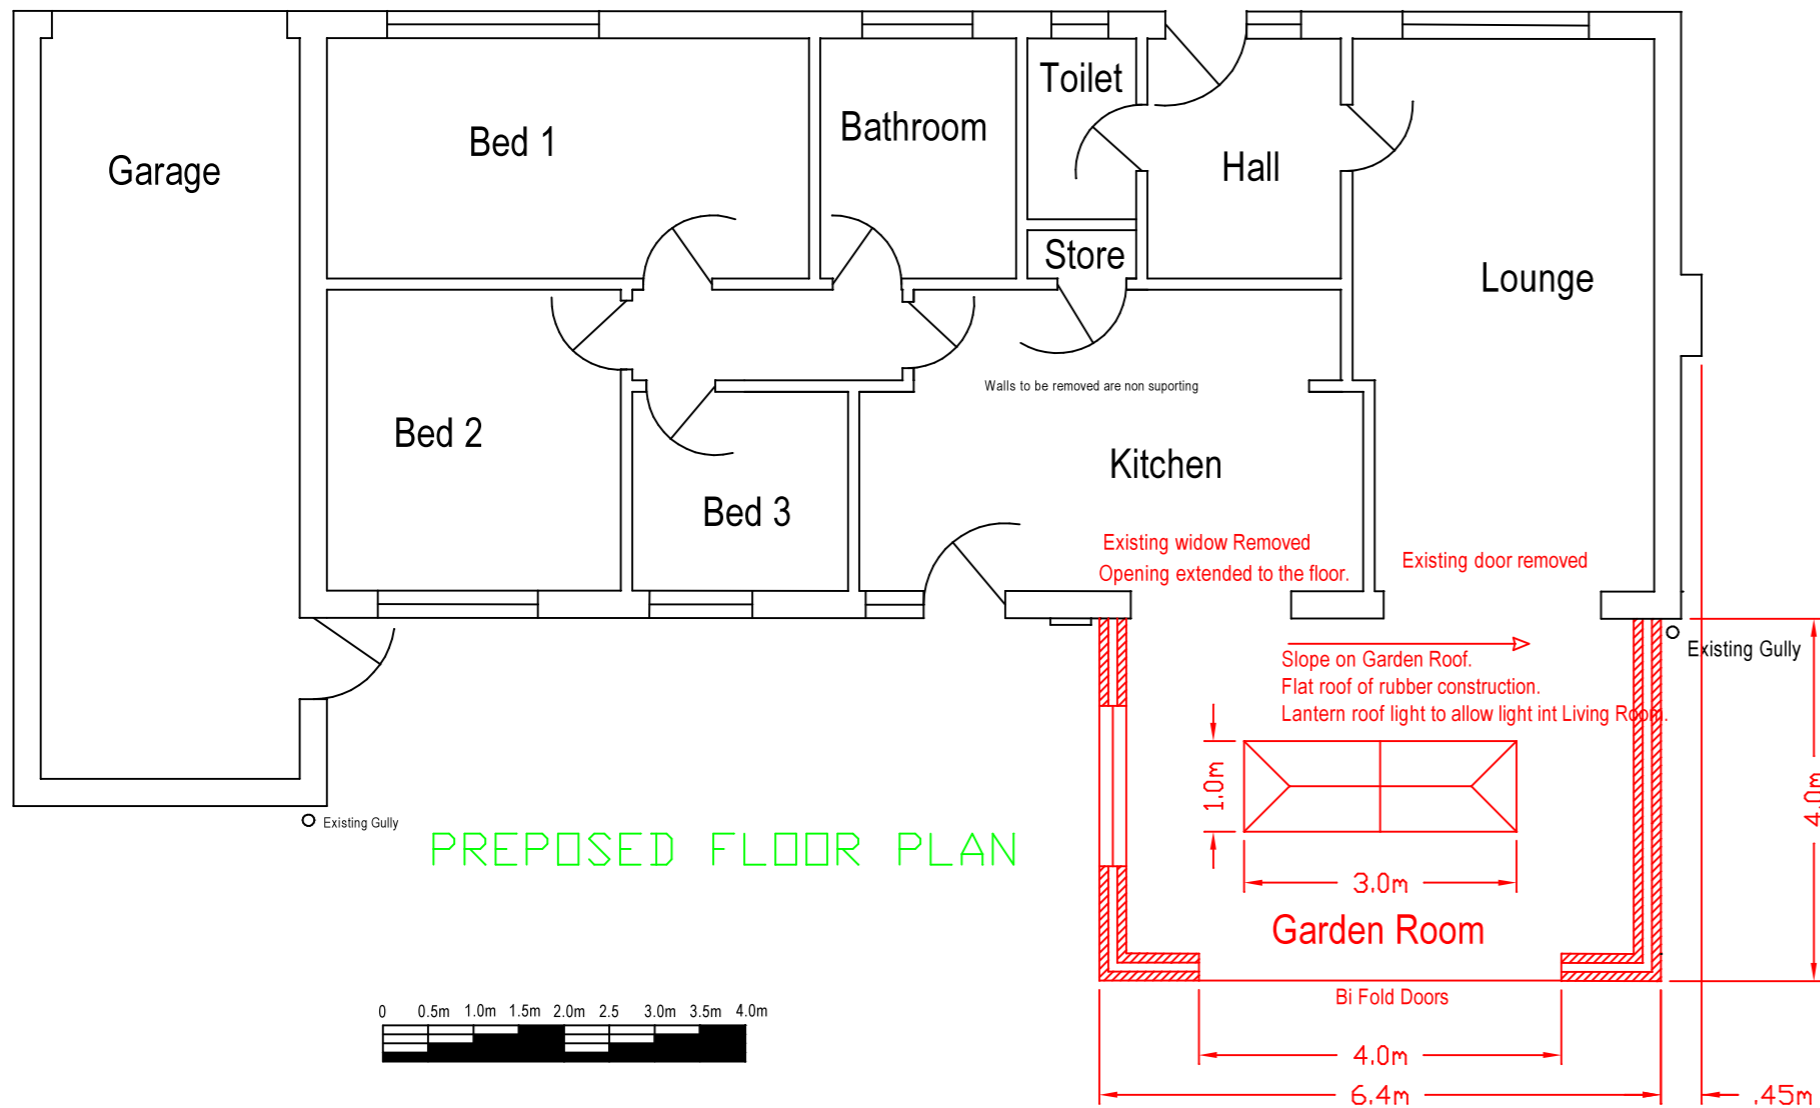

PREPOSED FLOOR PLAN

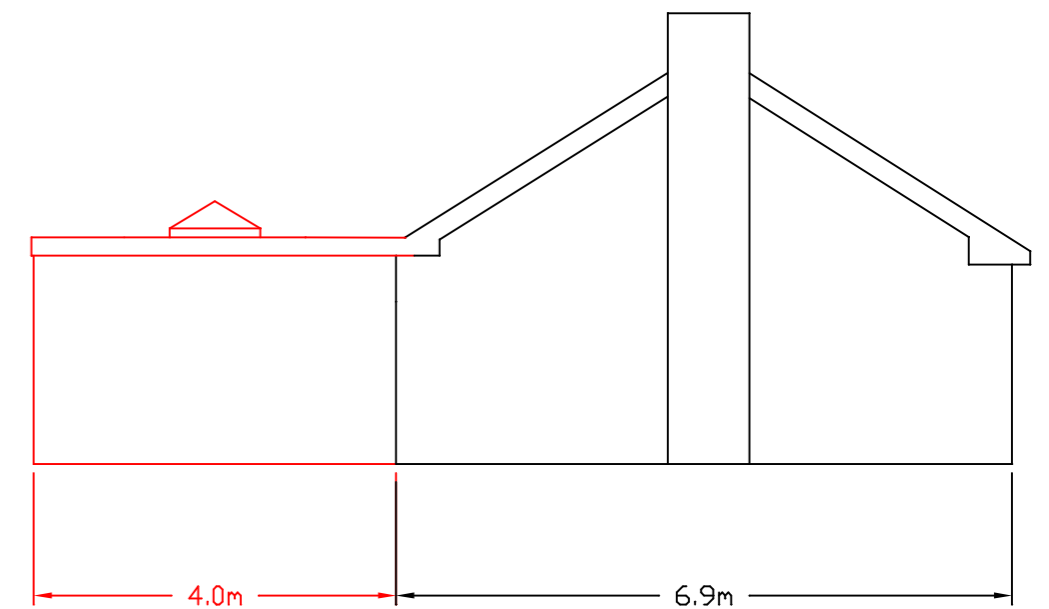

Proposed RH END ELEVATION
viewed from FRONT

North

