
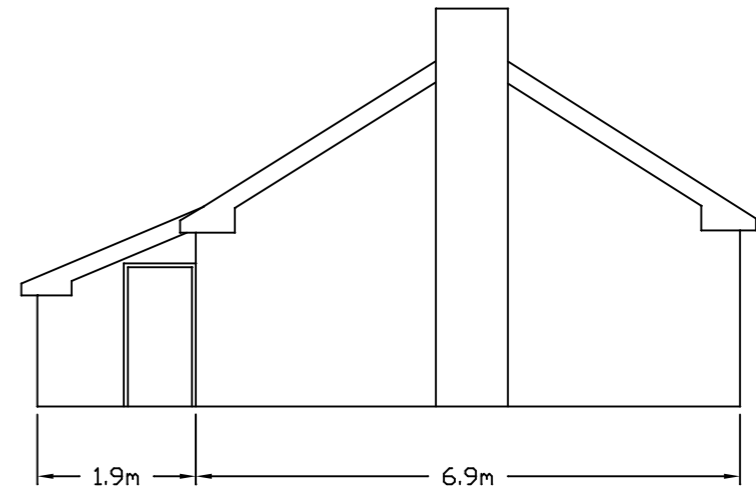



EXISTING FLOOR PLAN

Printed 1:100 on A3

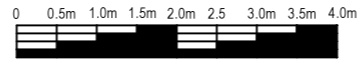


EXISTING RH END ELEVATION

viewed from FRONT

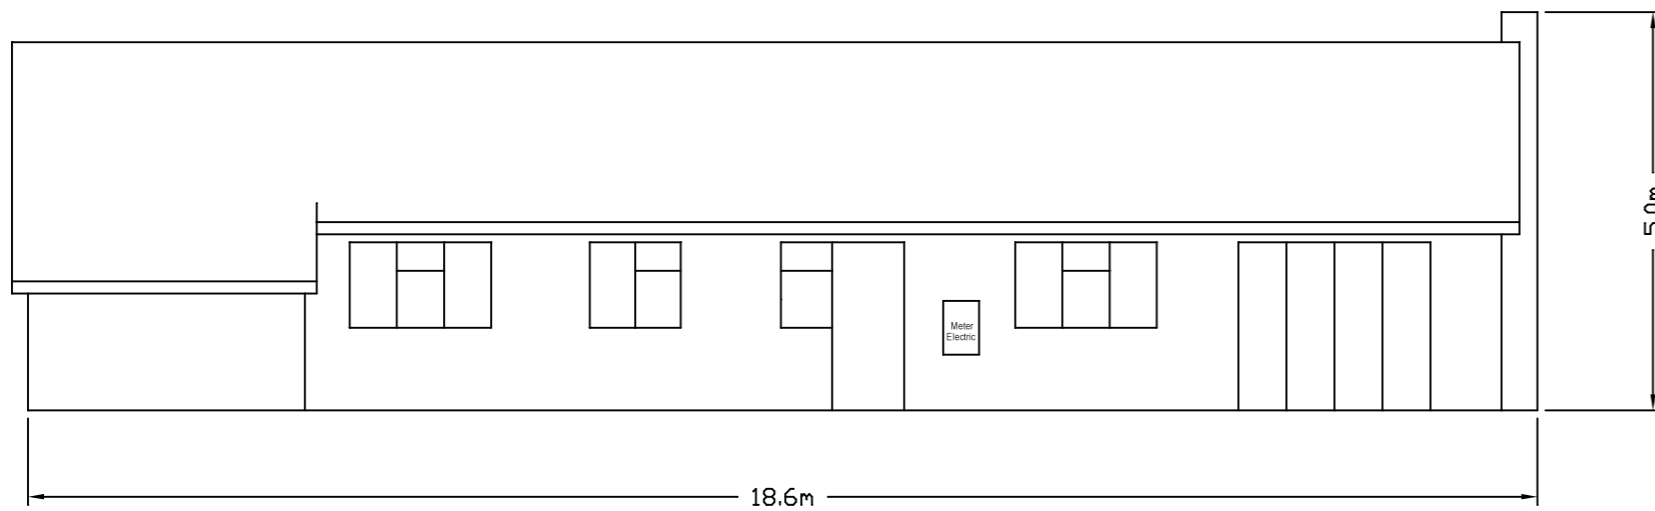

EXISTING REAR ELEVATION

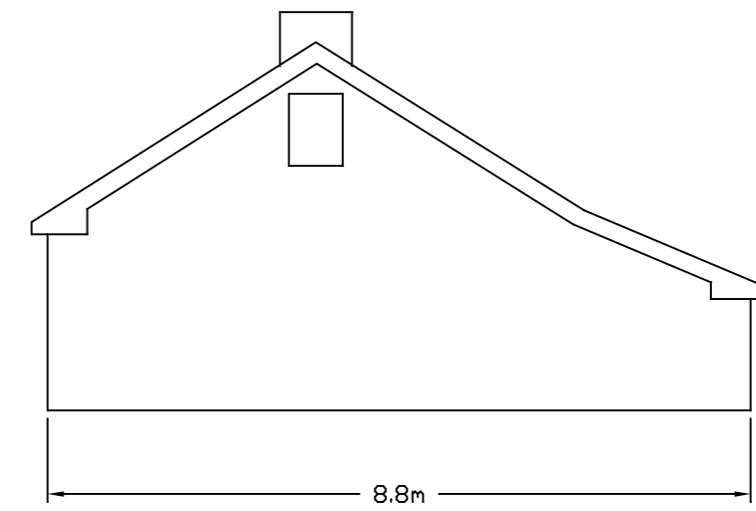

EXISTING LH END ELEVATION

Printed 1:100 on A3
viewed from FRONT