
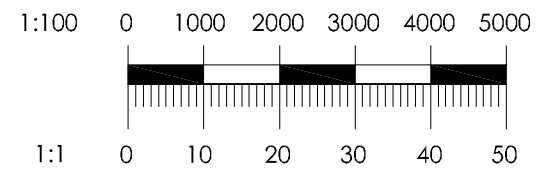
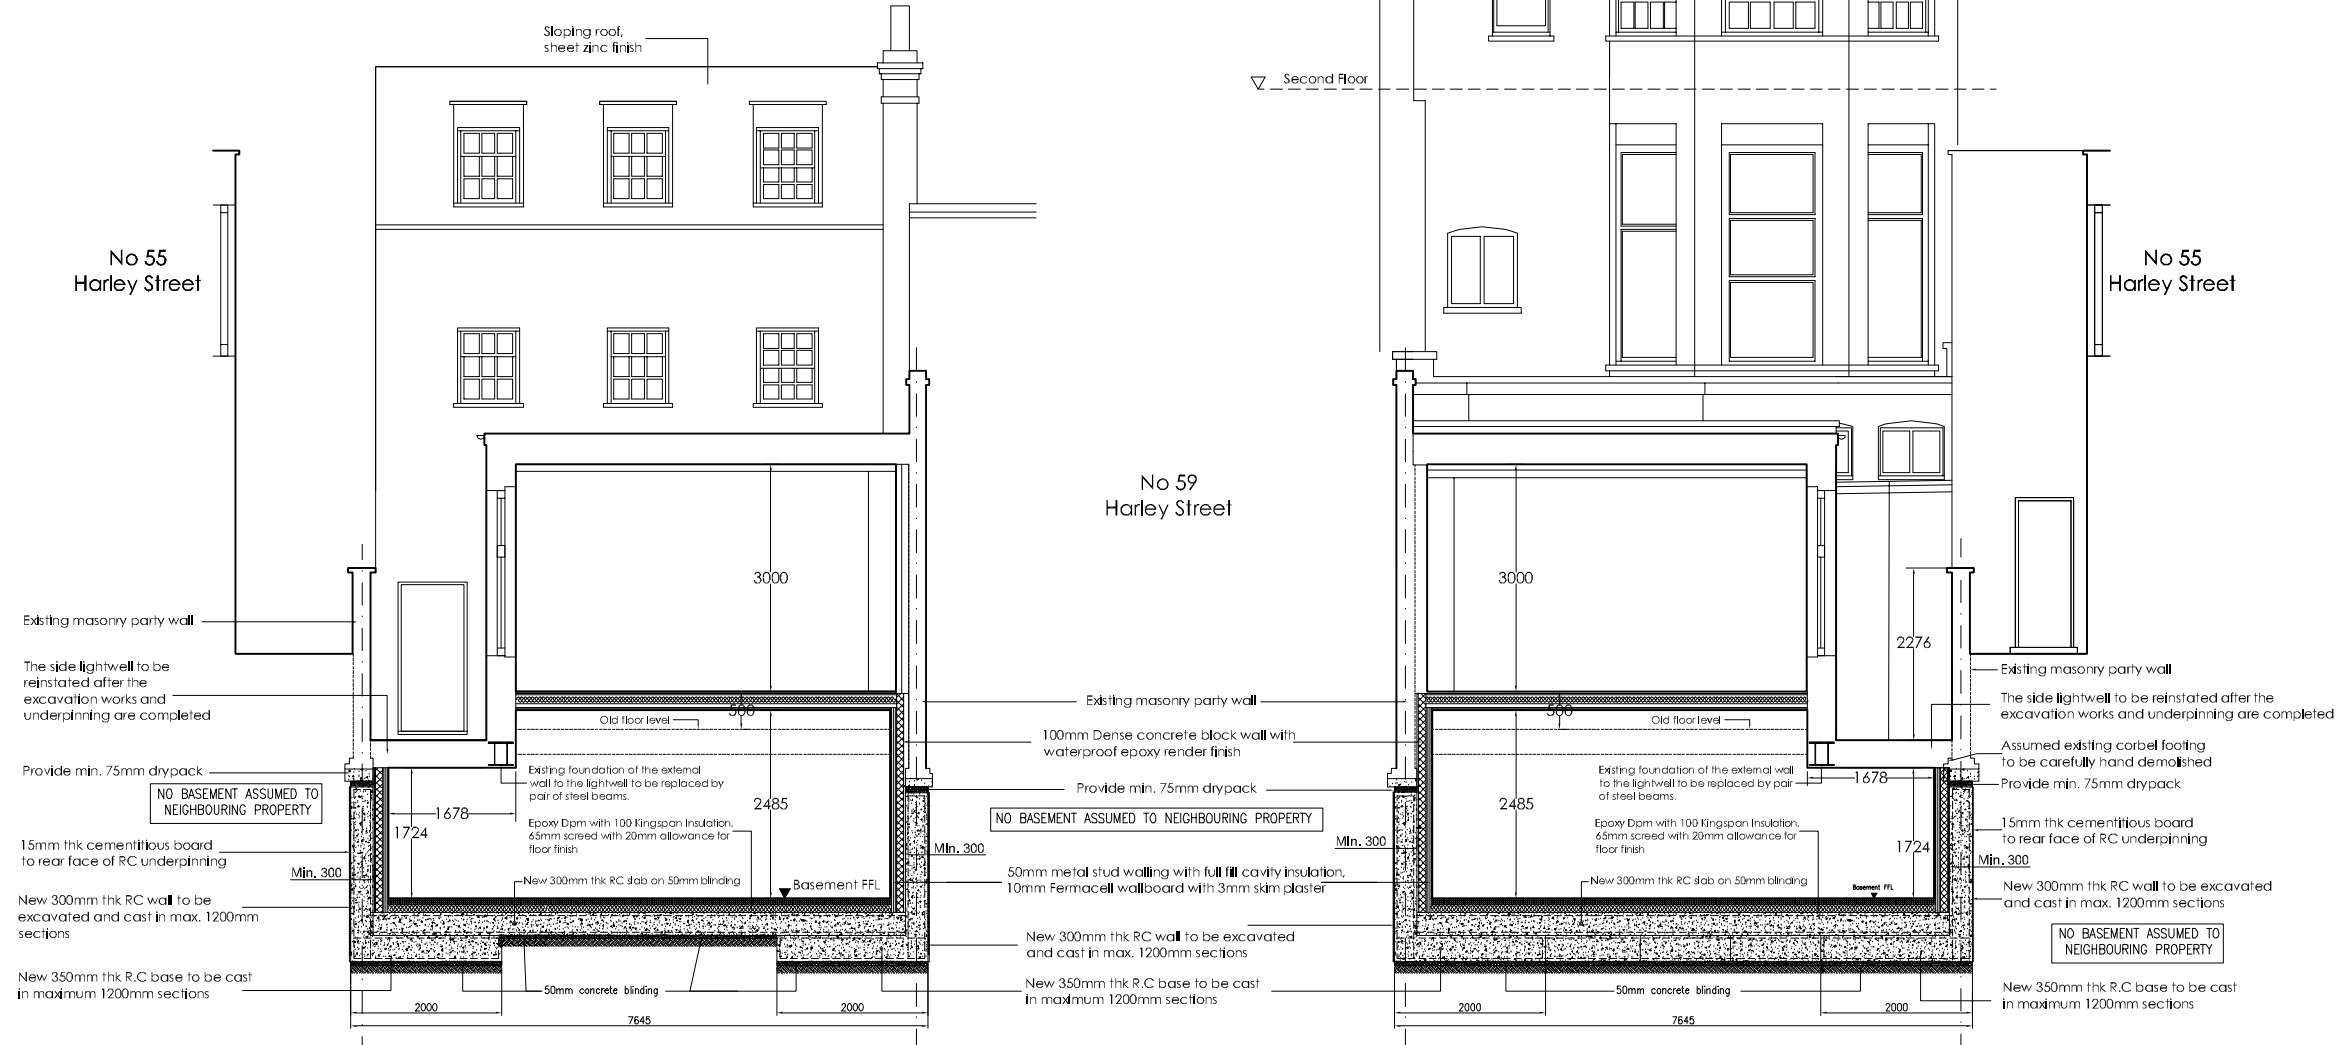


KEY PLAN

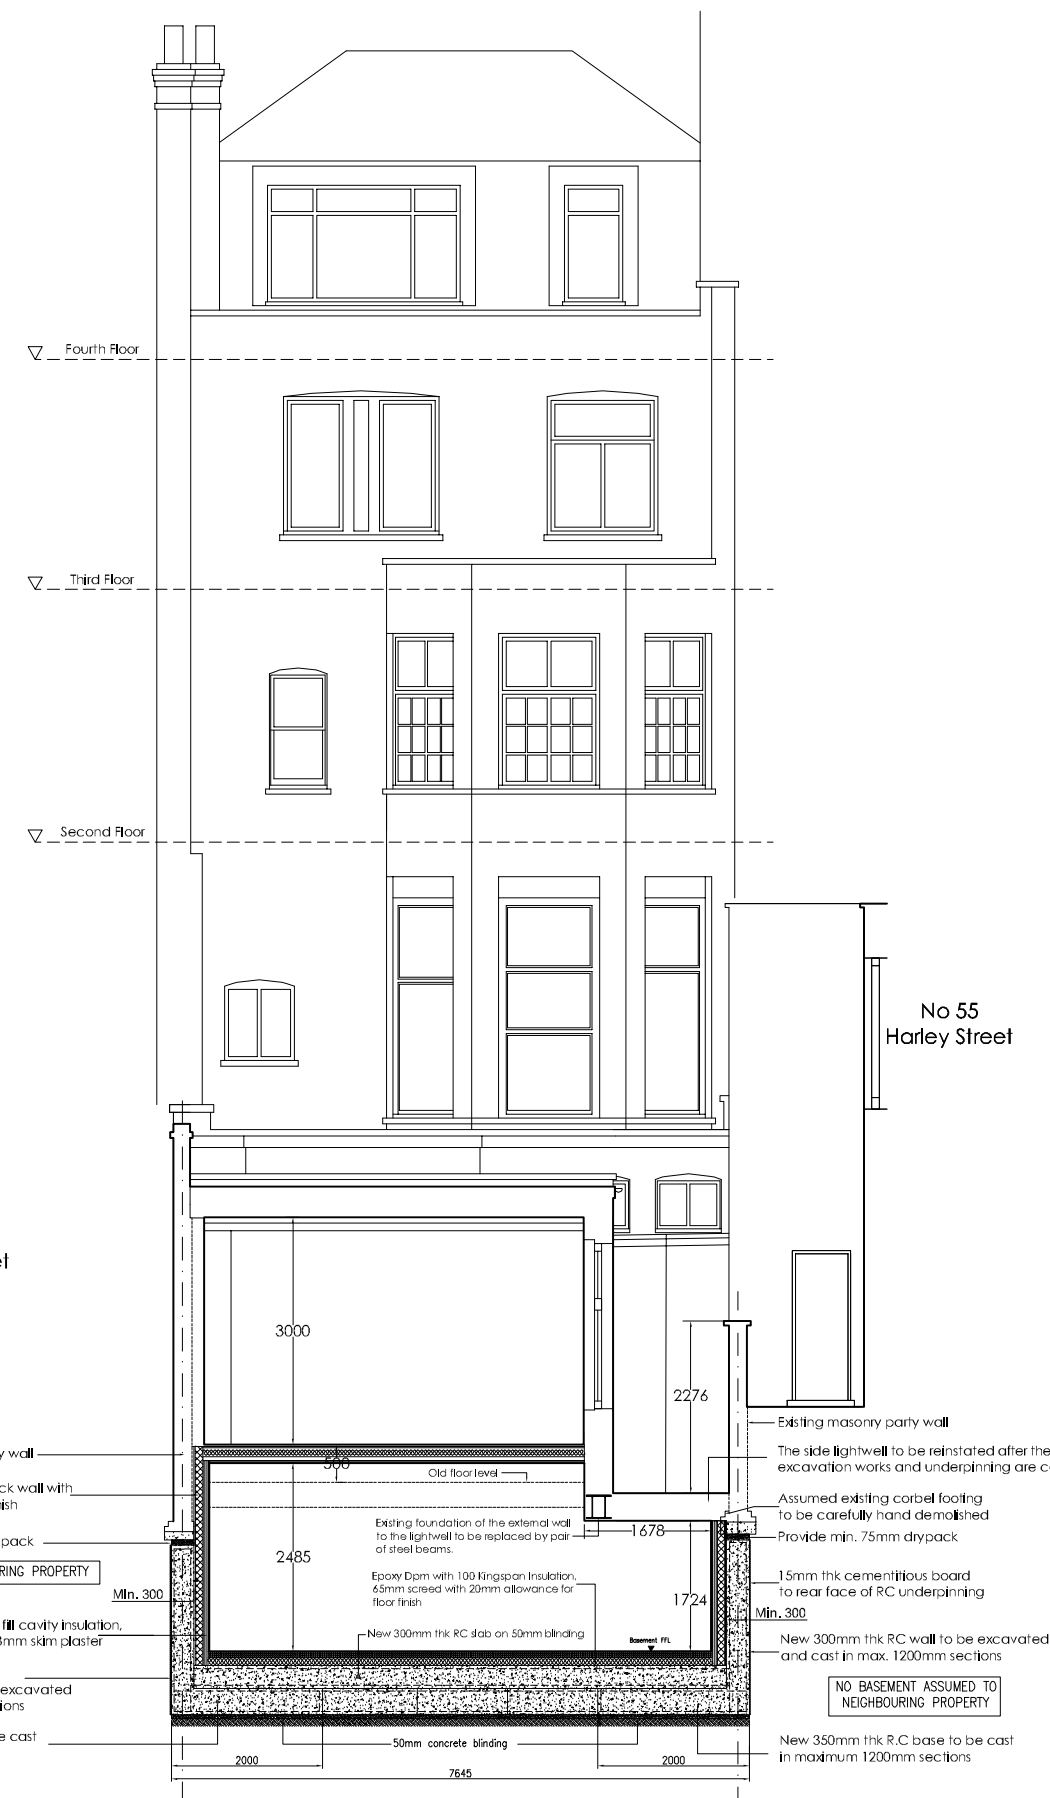

PROPOSED SECTION U-U

PROPOSED SECTION T-T

Copyright Andrew Neil Associates Report all discrepancies to Andrew Neil Associates immediately. All dimensions to be confirmed by the Contractor prior to commencement of the works.		Revisions		Date: The Harley Street Hospital Project: Proposed Sections U-U and T-T		Andrew Neil Associates Ltd Chartered Architects and Designers	
Project: 57 Harley Street London W1 Proposed Basement Extension		Date: June 2022 Scale: 1:100 @ A3		Project No: 22/05 Drawing No: PL-717		Andrew Neil Associates Ltd 100 Harley Street, London W1G 9PL	