



EXISTING ELEVATIONS


Scale 1:100

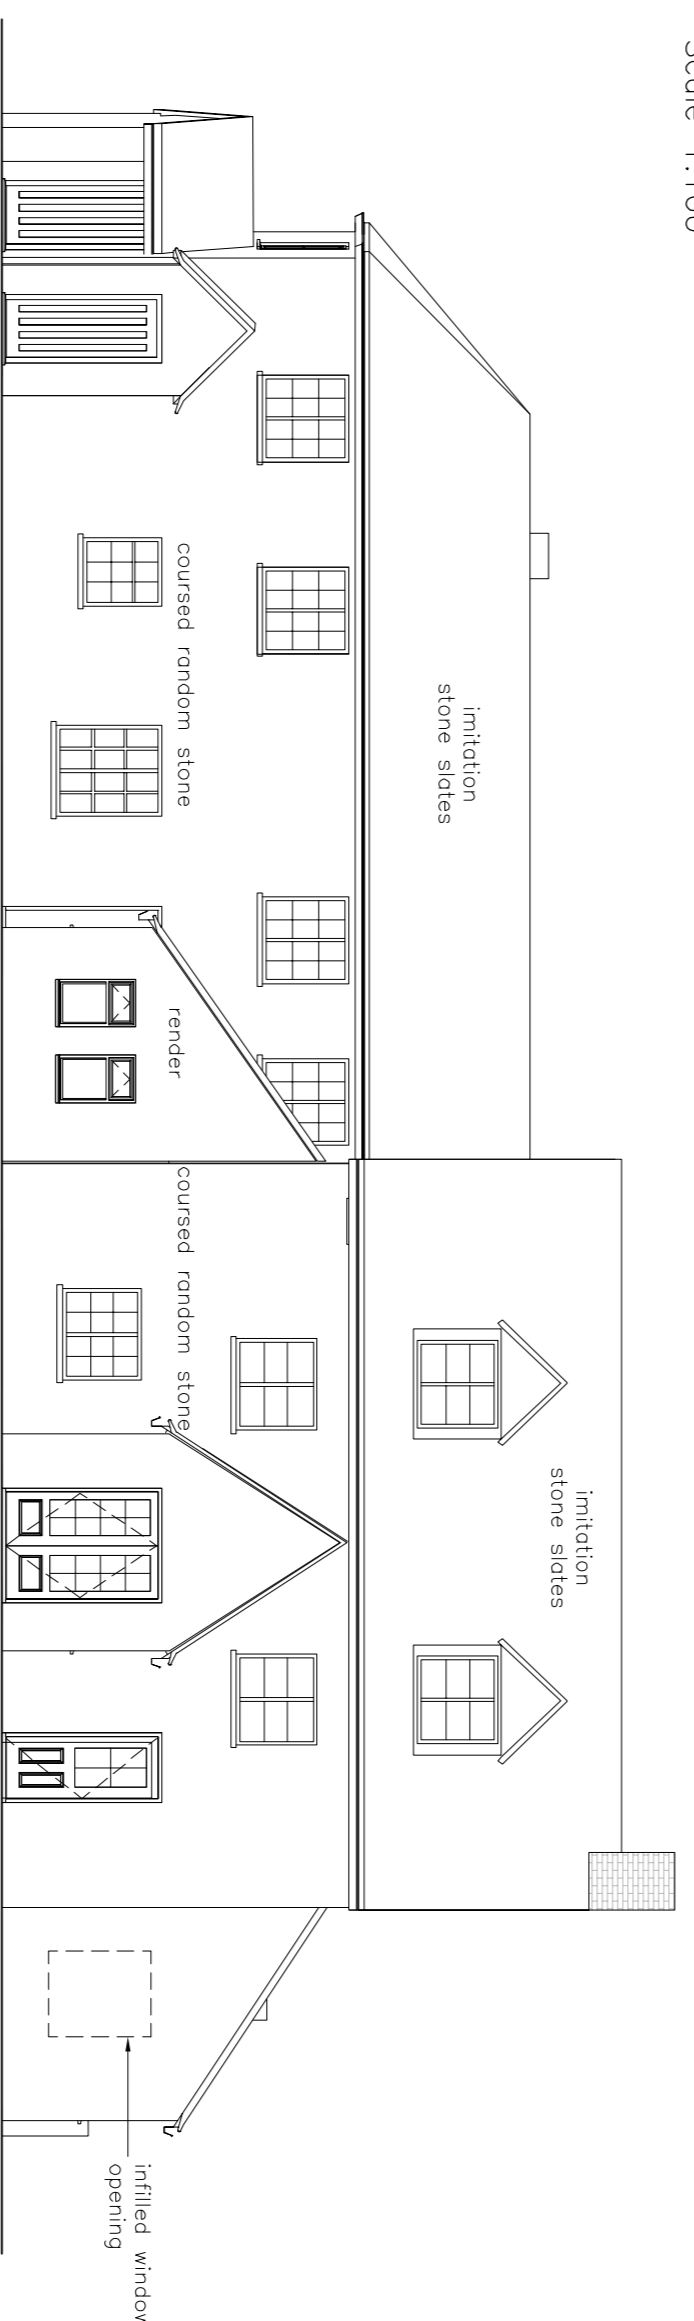


EXISTING FRONT (E) ELEVATION

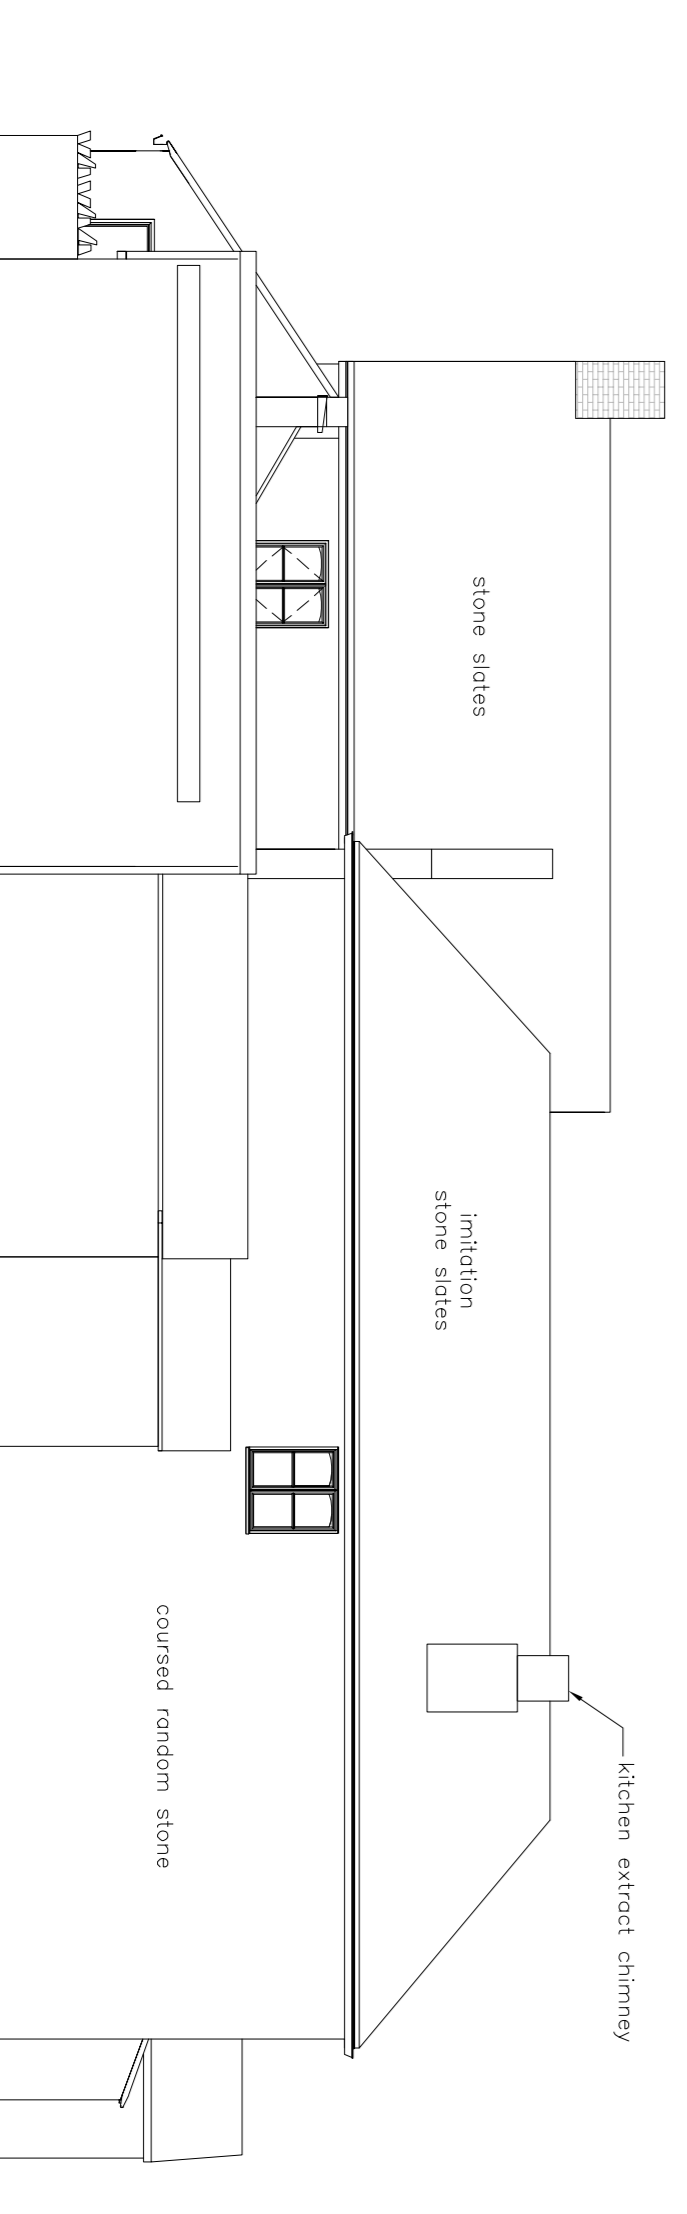


EXISTING REAR (W) ELEVATION

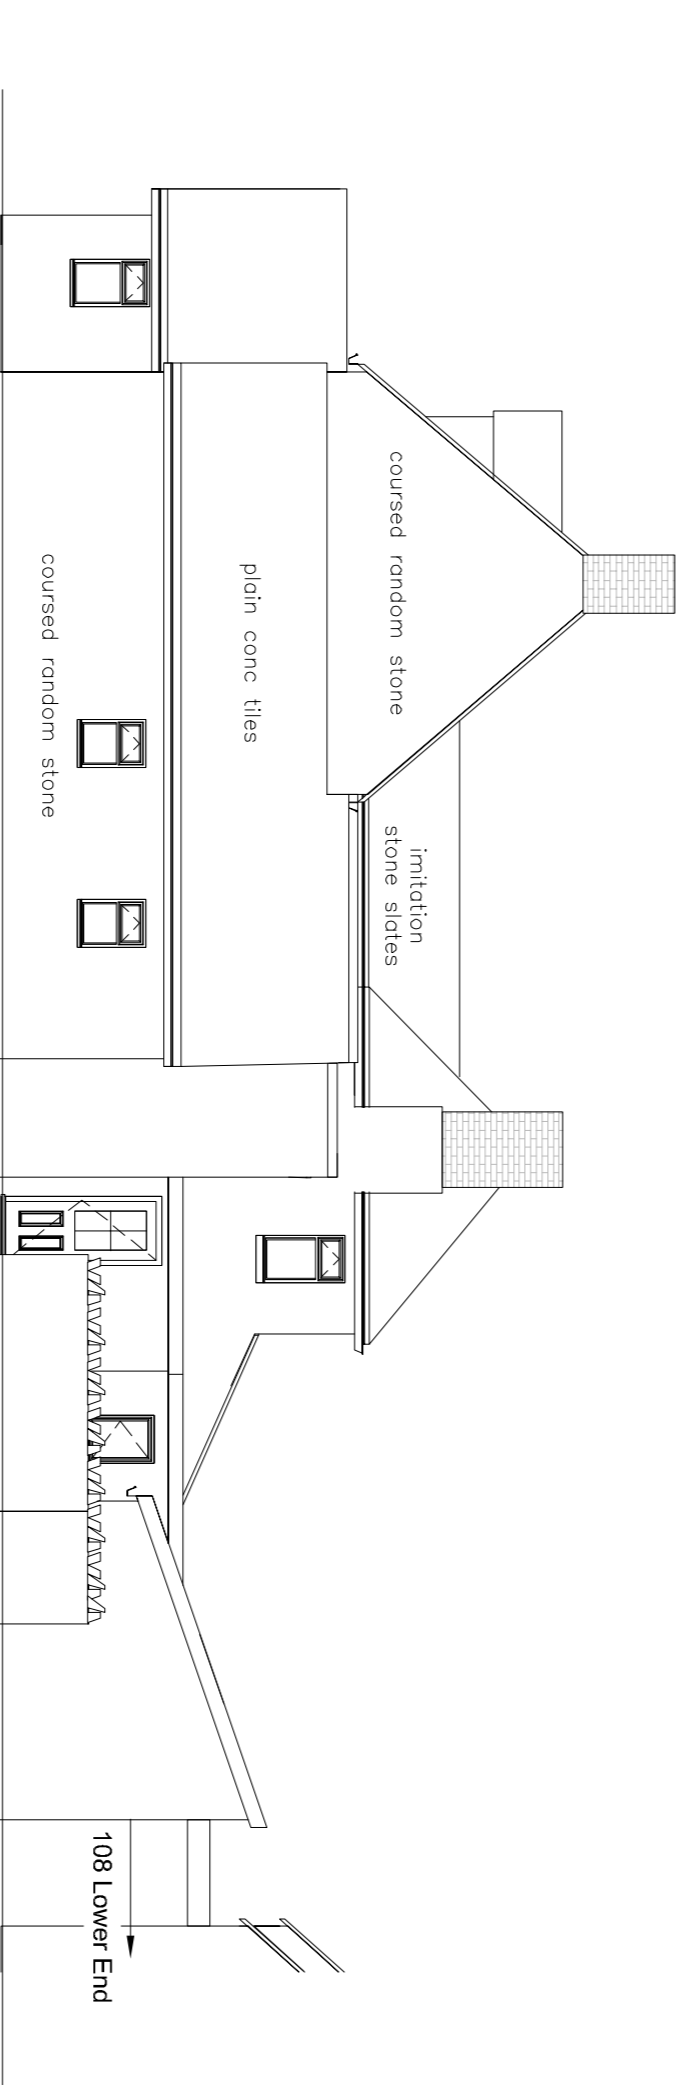

EXISTING SIDE (N) ELEVATION

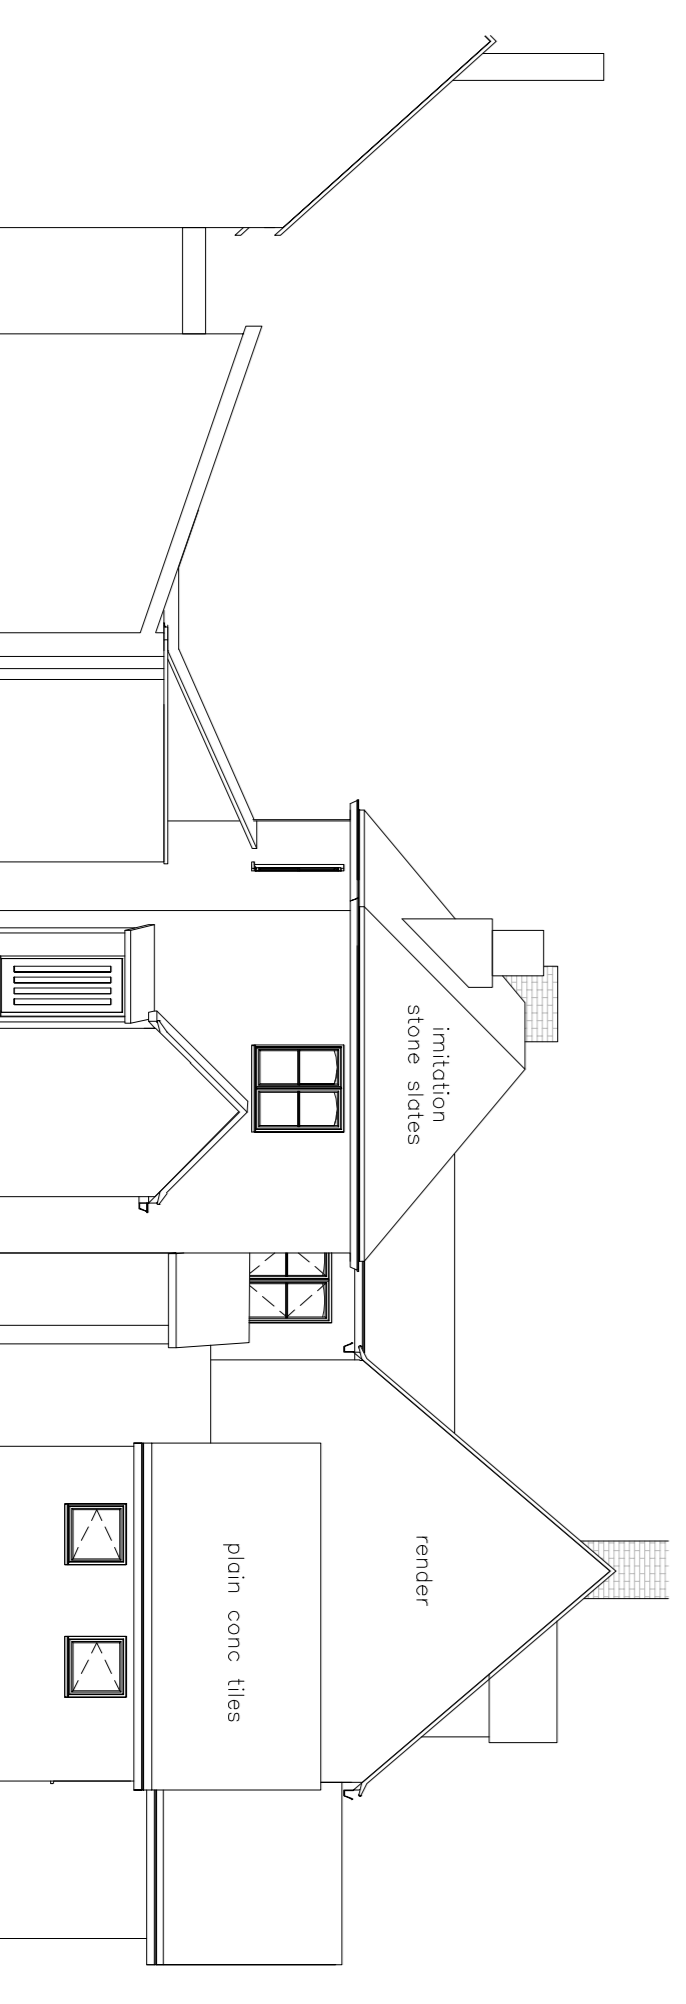

EXISTING SIDE (S) ELEVATION

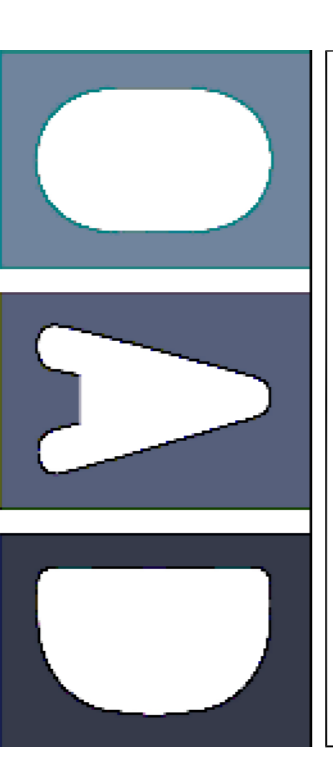

Oxfordarchitecturaldesign
 101855 883989 e info@oxfordad.com

110 Lower End,
 Leefield, OX29 900

1/50 &
 1/100 @ A1

Existing elevations and plans

dwg no. 1781_101 Dec 2022

STATUS **AS EXISTING**