


GROUND FLOOR



FIRST FLOOR

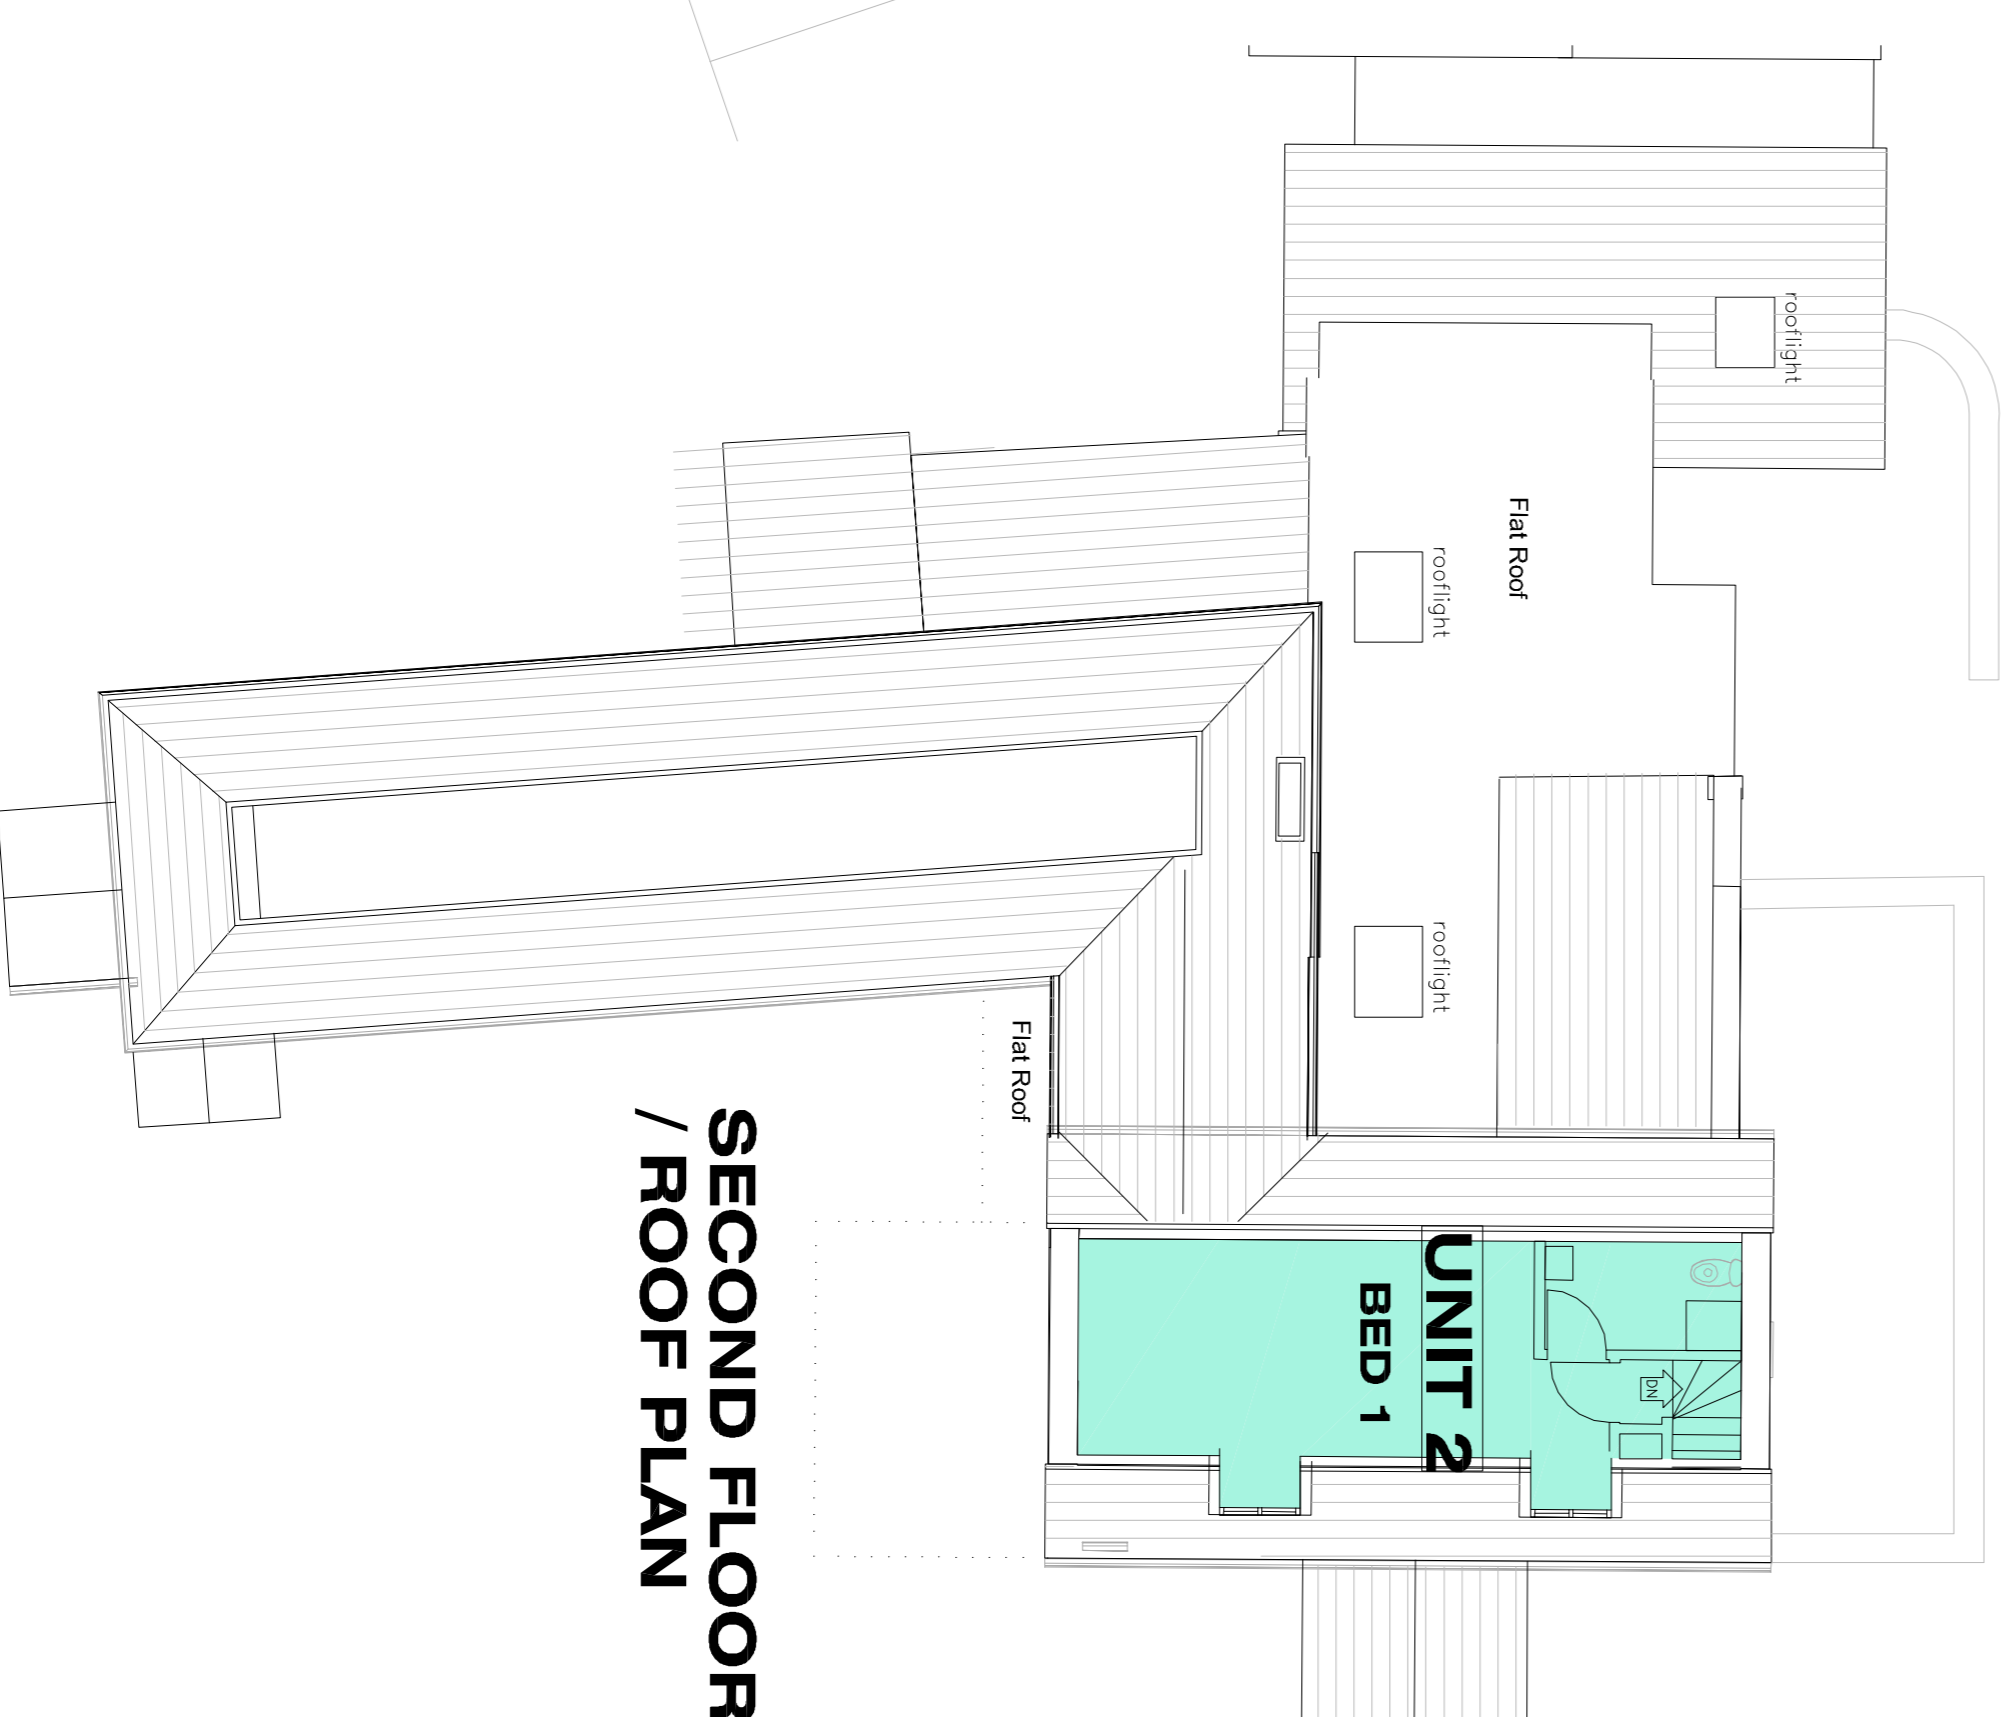

SECOND FLOOR / ROOF PLAN

OXFORD
architectural design
 101855 883989 e info@oxfordad.com
 110 Lower End, Leefield, OX29 900
 1/100 @ A1
 Proposed conversion floor plans
 drwg no. 1781_202 Jan 2023
SUBJECT TO PLANNING APPROVAL

SEE DRAWING 1781_203 FOR PROPOSED ELEVATIONS