




PROPOSED FRONT (E) ELEVATION

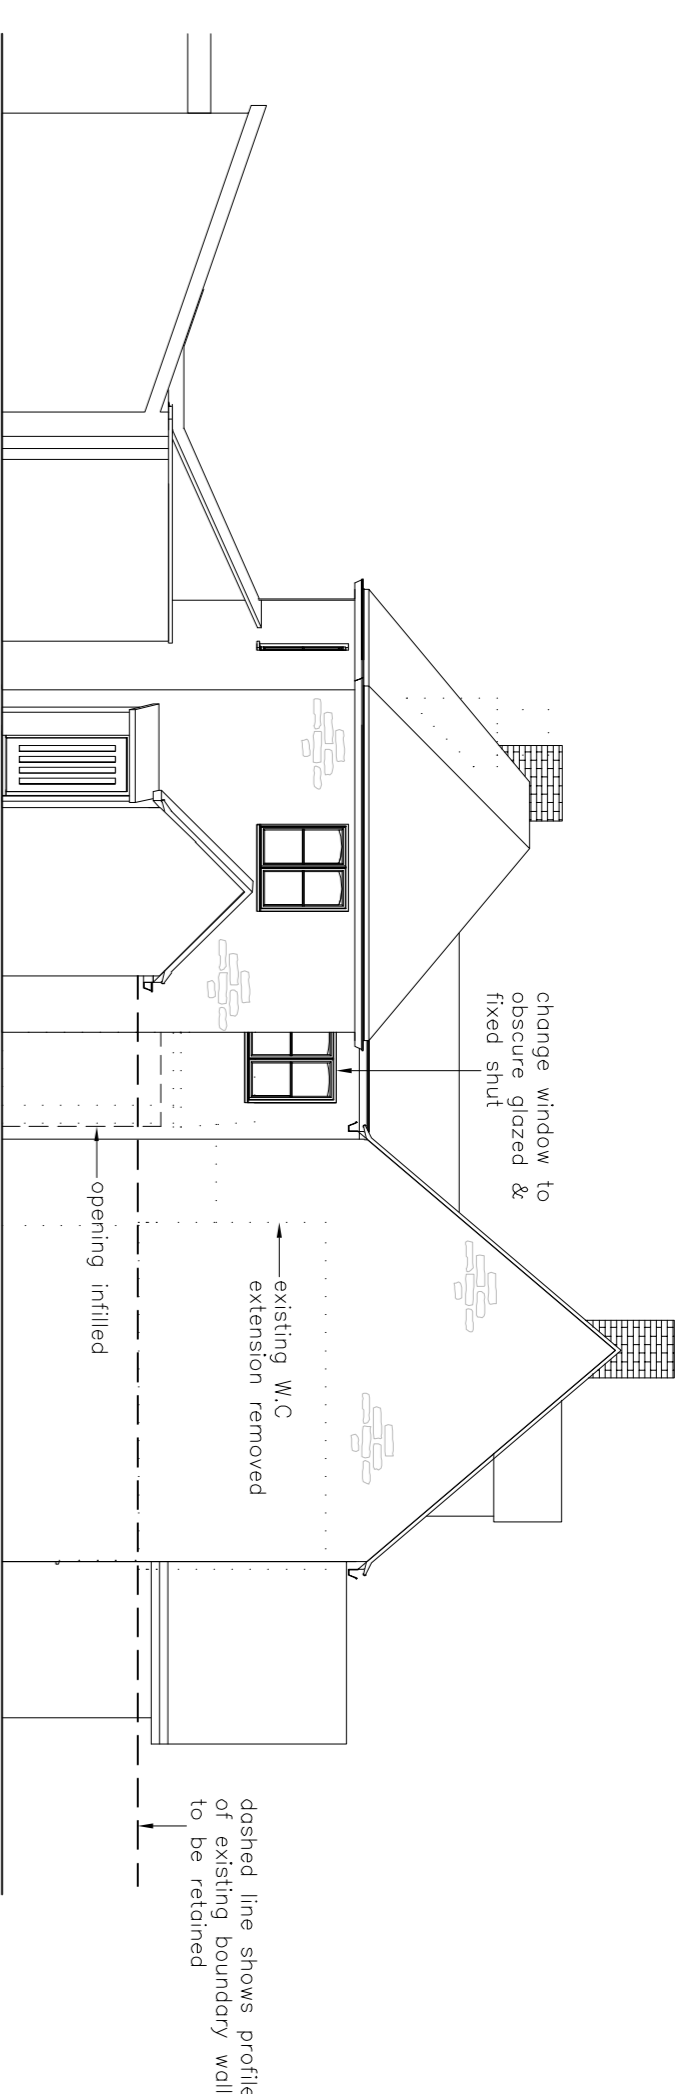


PROPOSED SIDE (S) ELEVATION

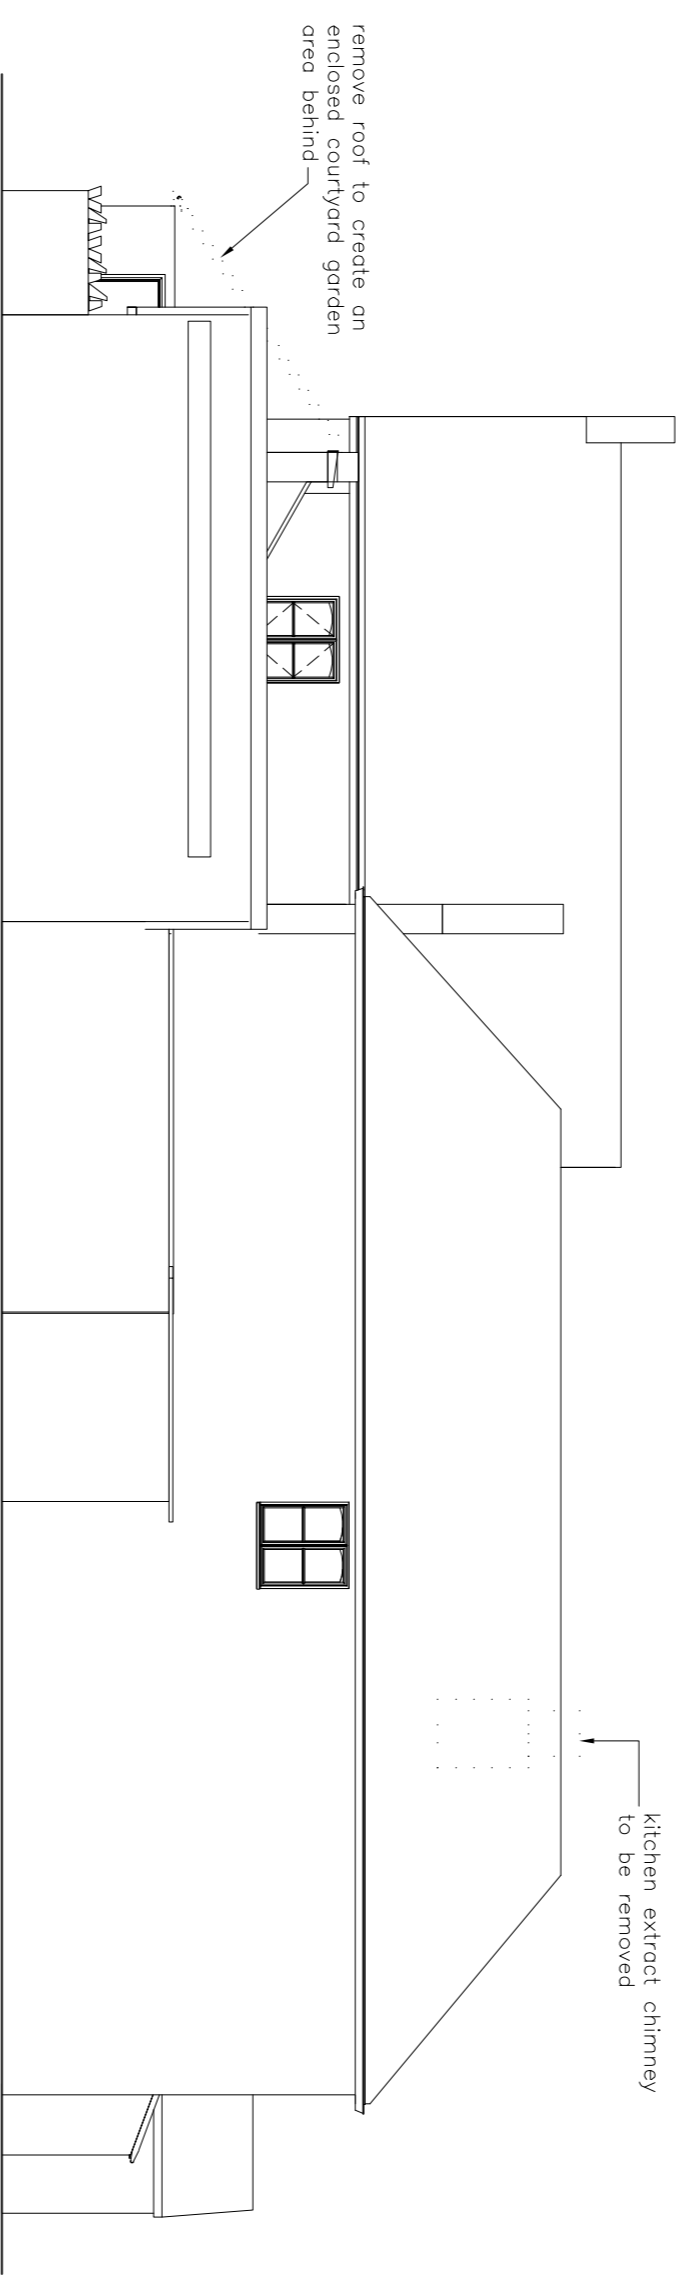


PROPOSED REAR (W) ELEVATION

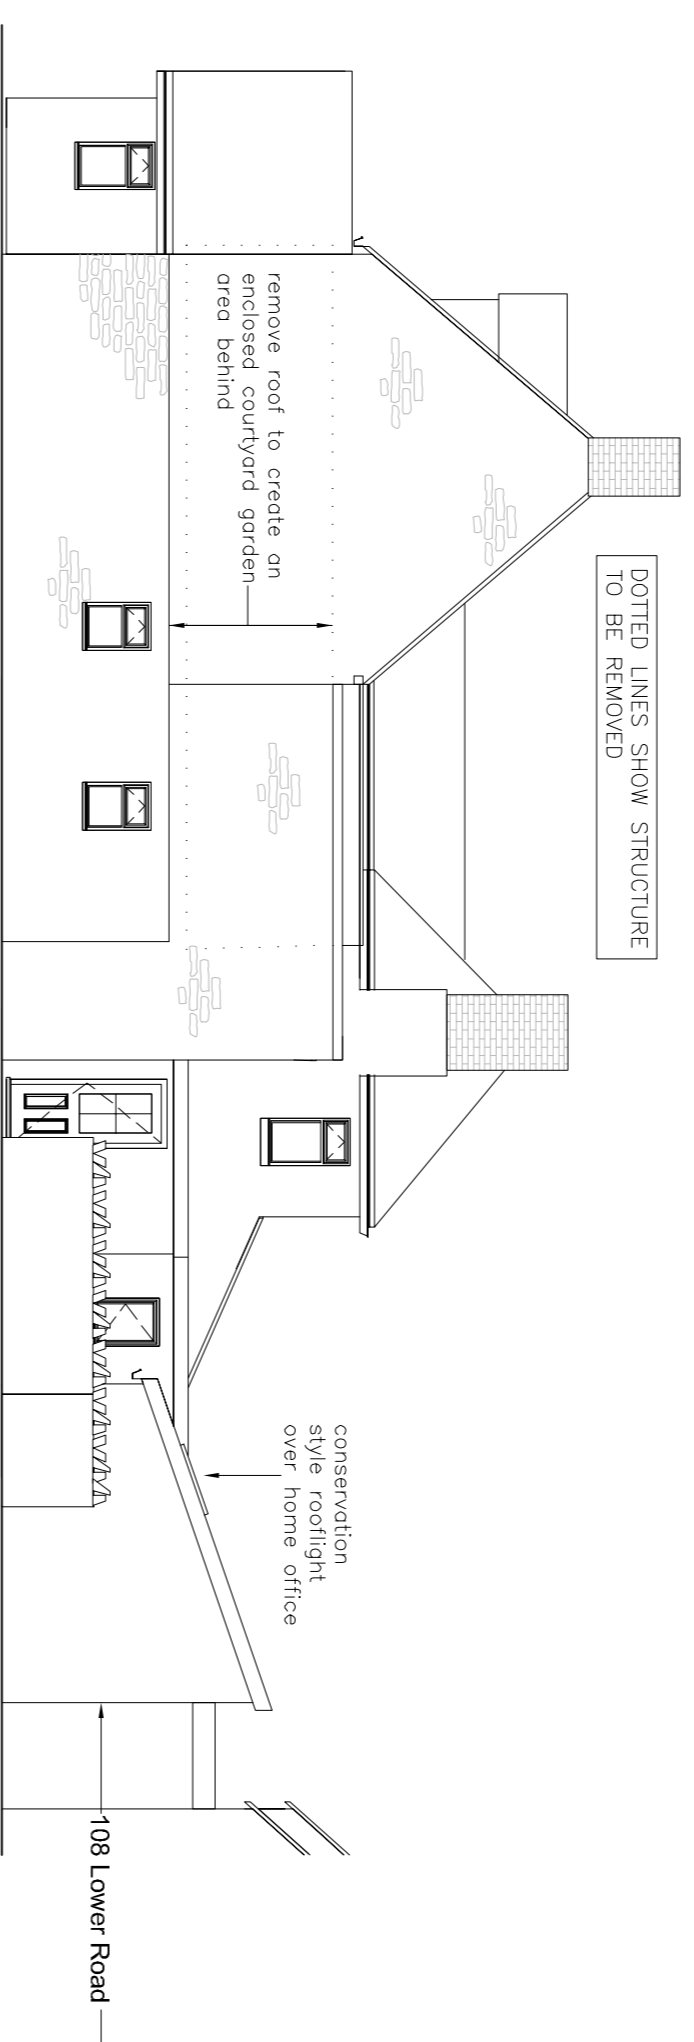

PROPOSED SIDE (N) ELEVATION

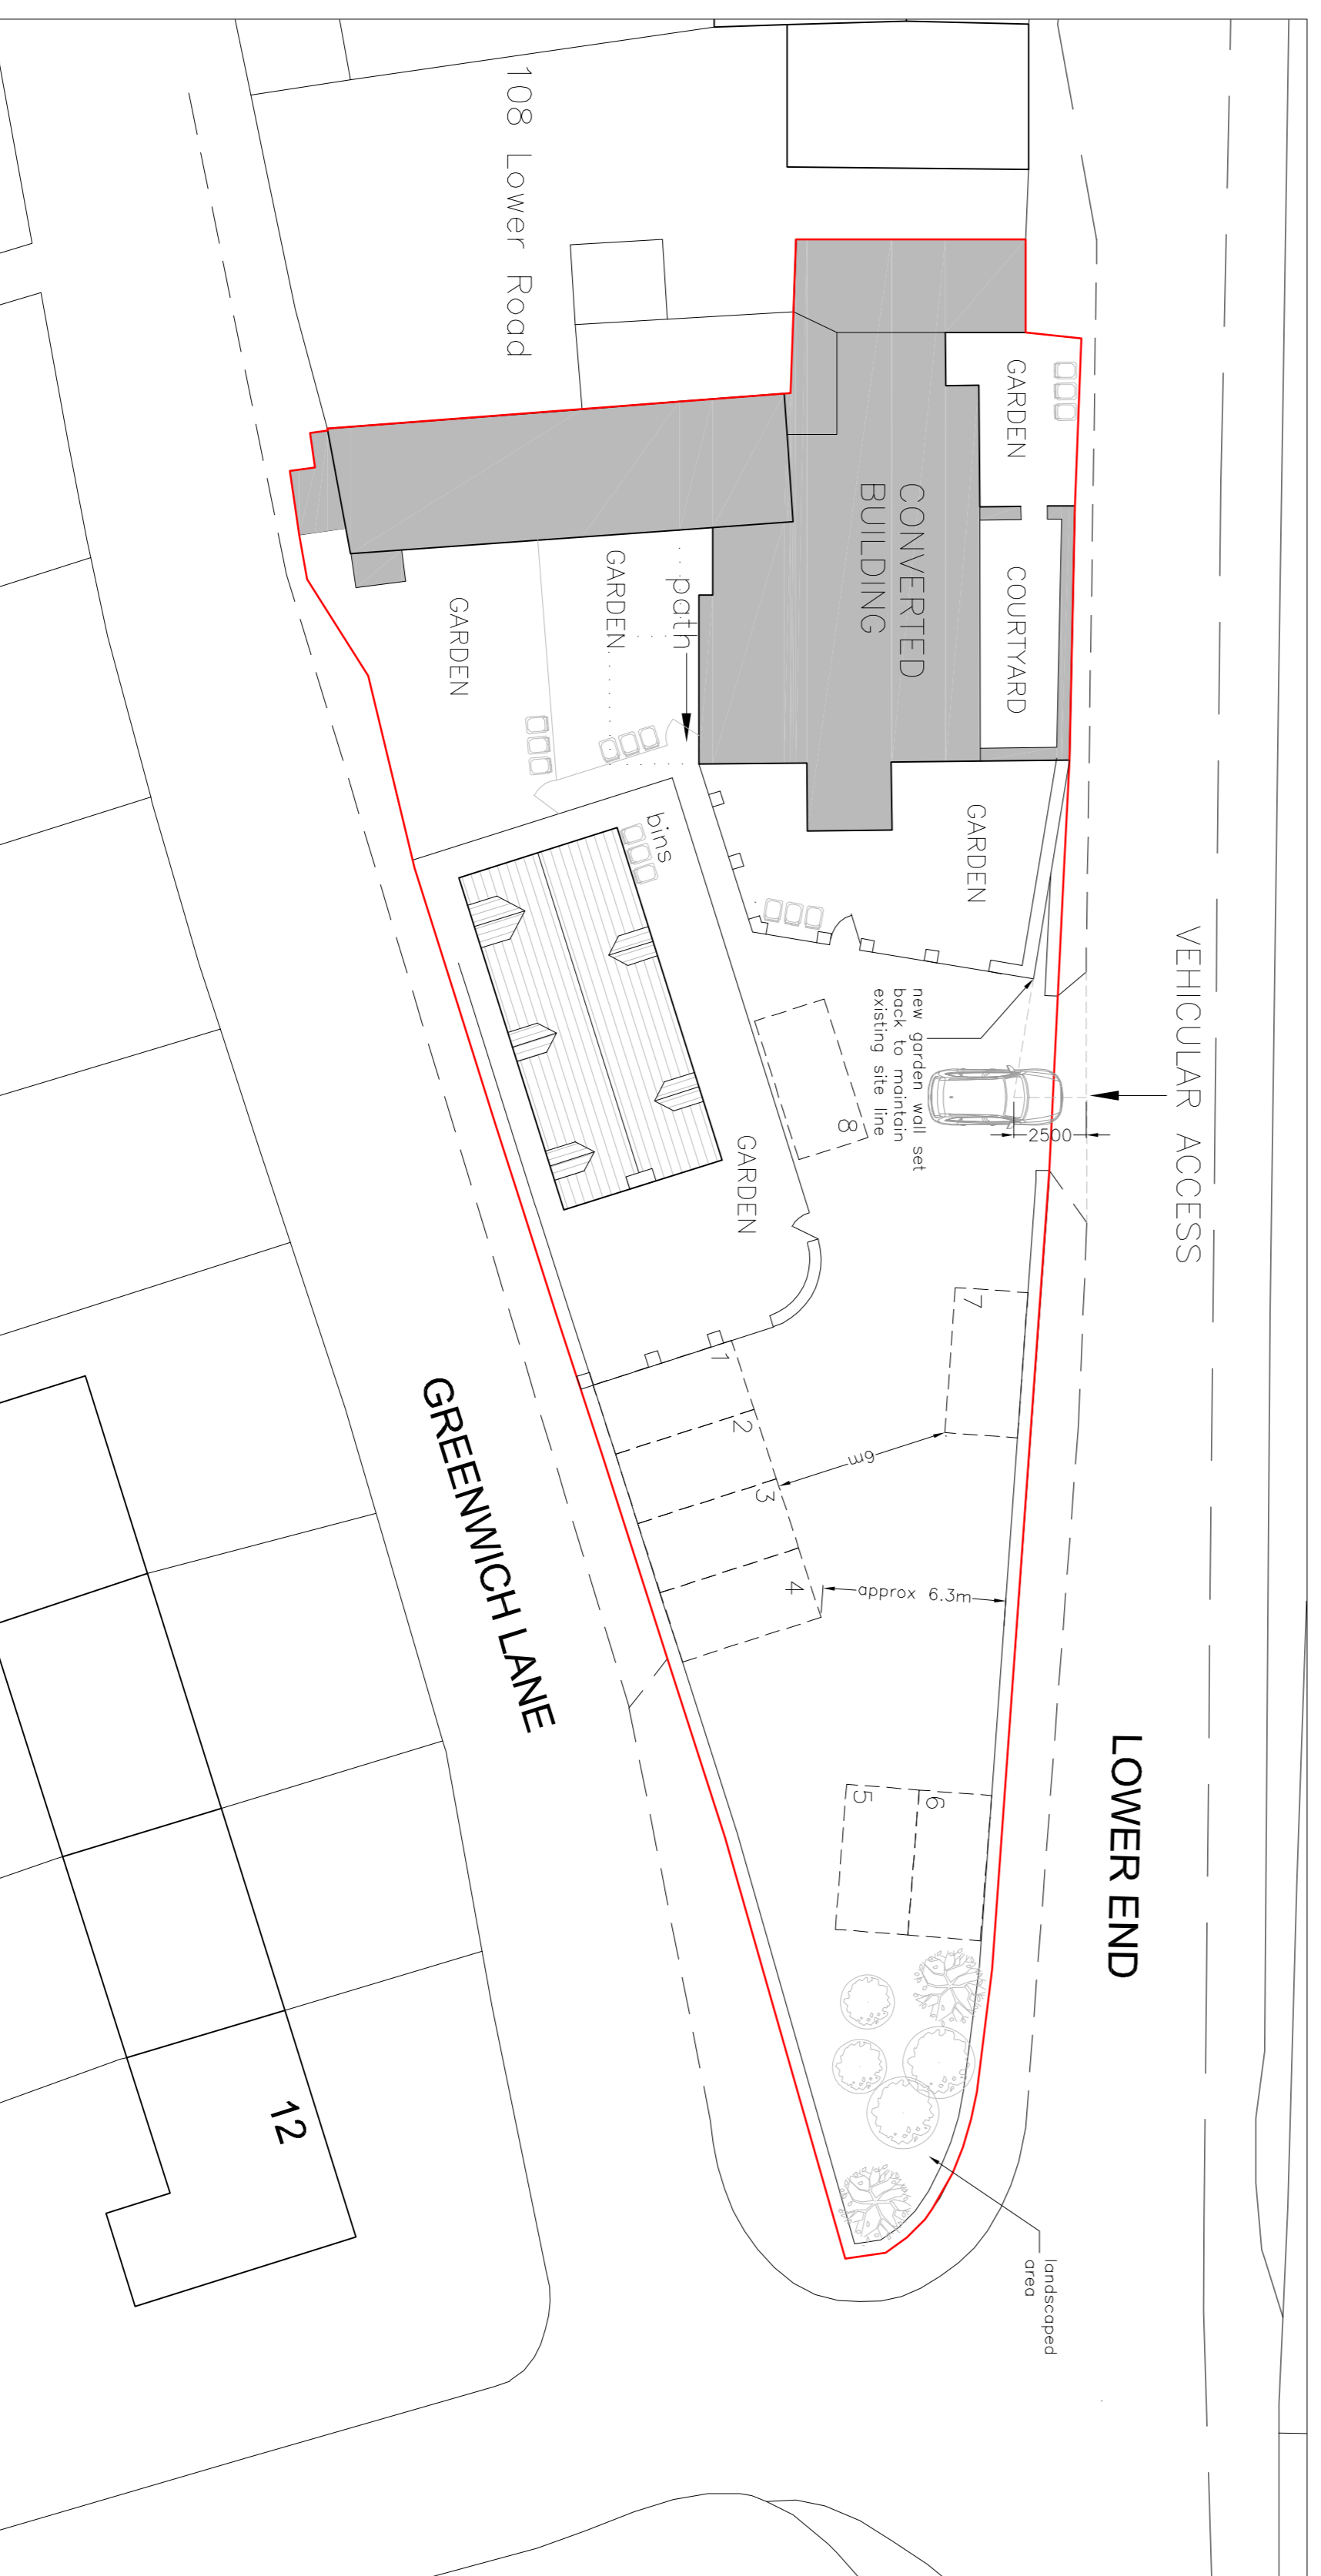

PROPOSED SITE LAYOUT – 1:200

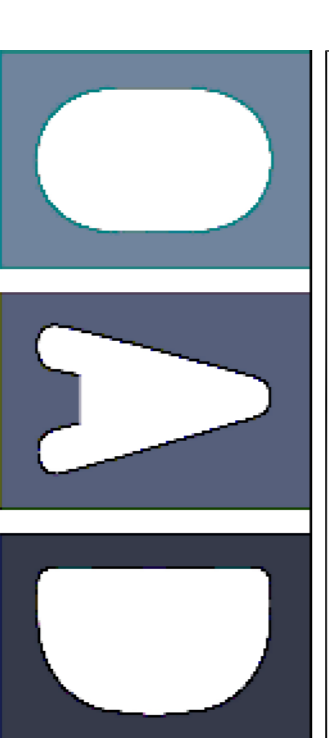

Oxfordarchitecturaldesign
 101885 883989
 110 Lower End,
 Leefield, OX29 900
 info@oxfordad.com
 1/100 @ A1

Proposed conversion elevations

dwg no. 1781_203 Jan 2023

SUBJECT TO PLANNING APPROVAL